


FINL SURVEY	SURVETED	BY	DATE
NOTE BOOK	PLOTTED		
NO.	TEMPLATE		
	AREAS CHECKED		
	AREAS CHECKED		

ORIGINAL SURVEY	SURVETED	BY	DATE
NOTE BOOK	PLOTTED		
NO.	TEMPLATE		
	AREAS CHECKED		
	AREAS CHECKED		

FILE NAME = c:\pws\3228\vbass\vdasug\A\Yes\3228\Cross-Sections.dwg

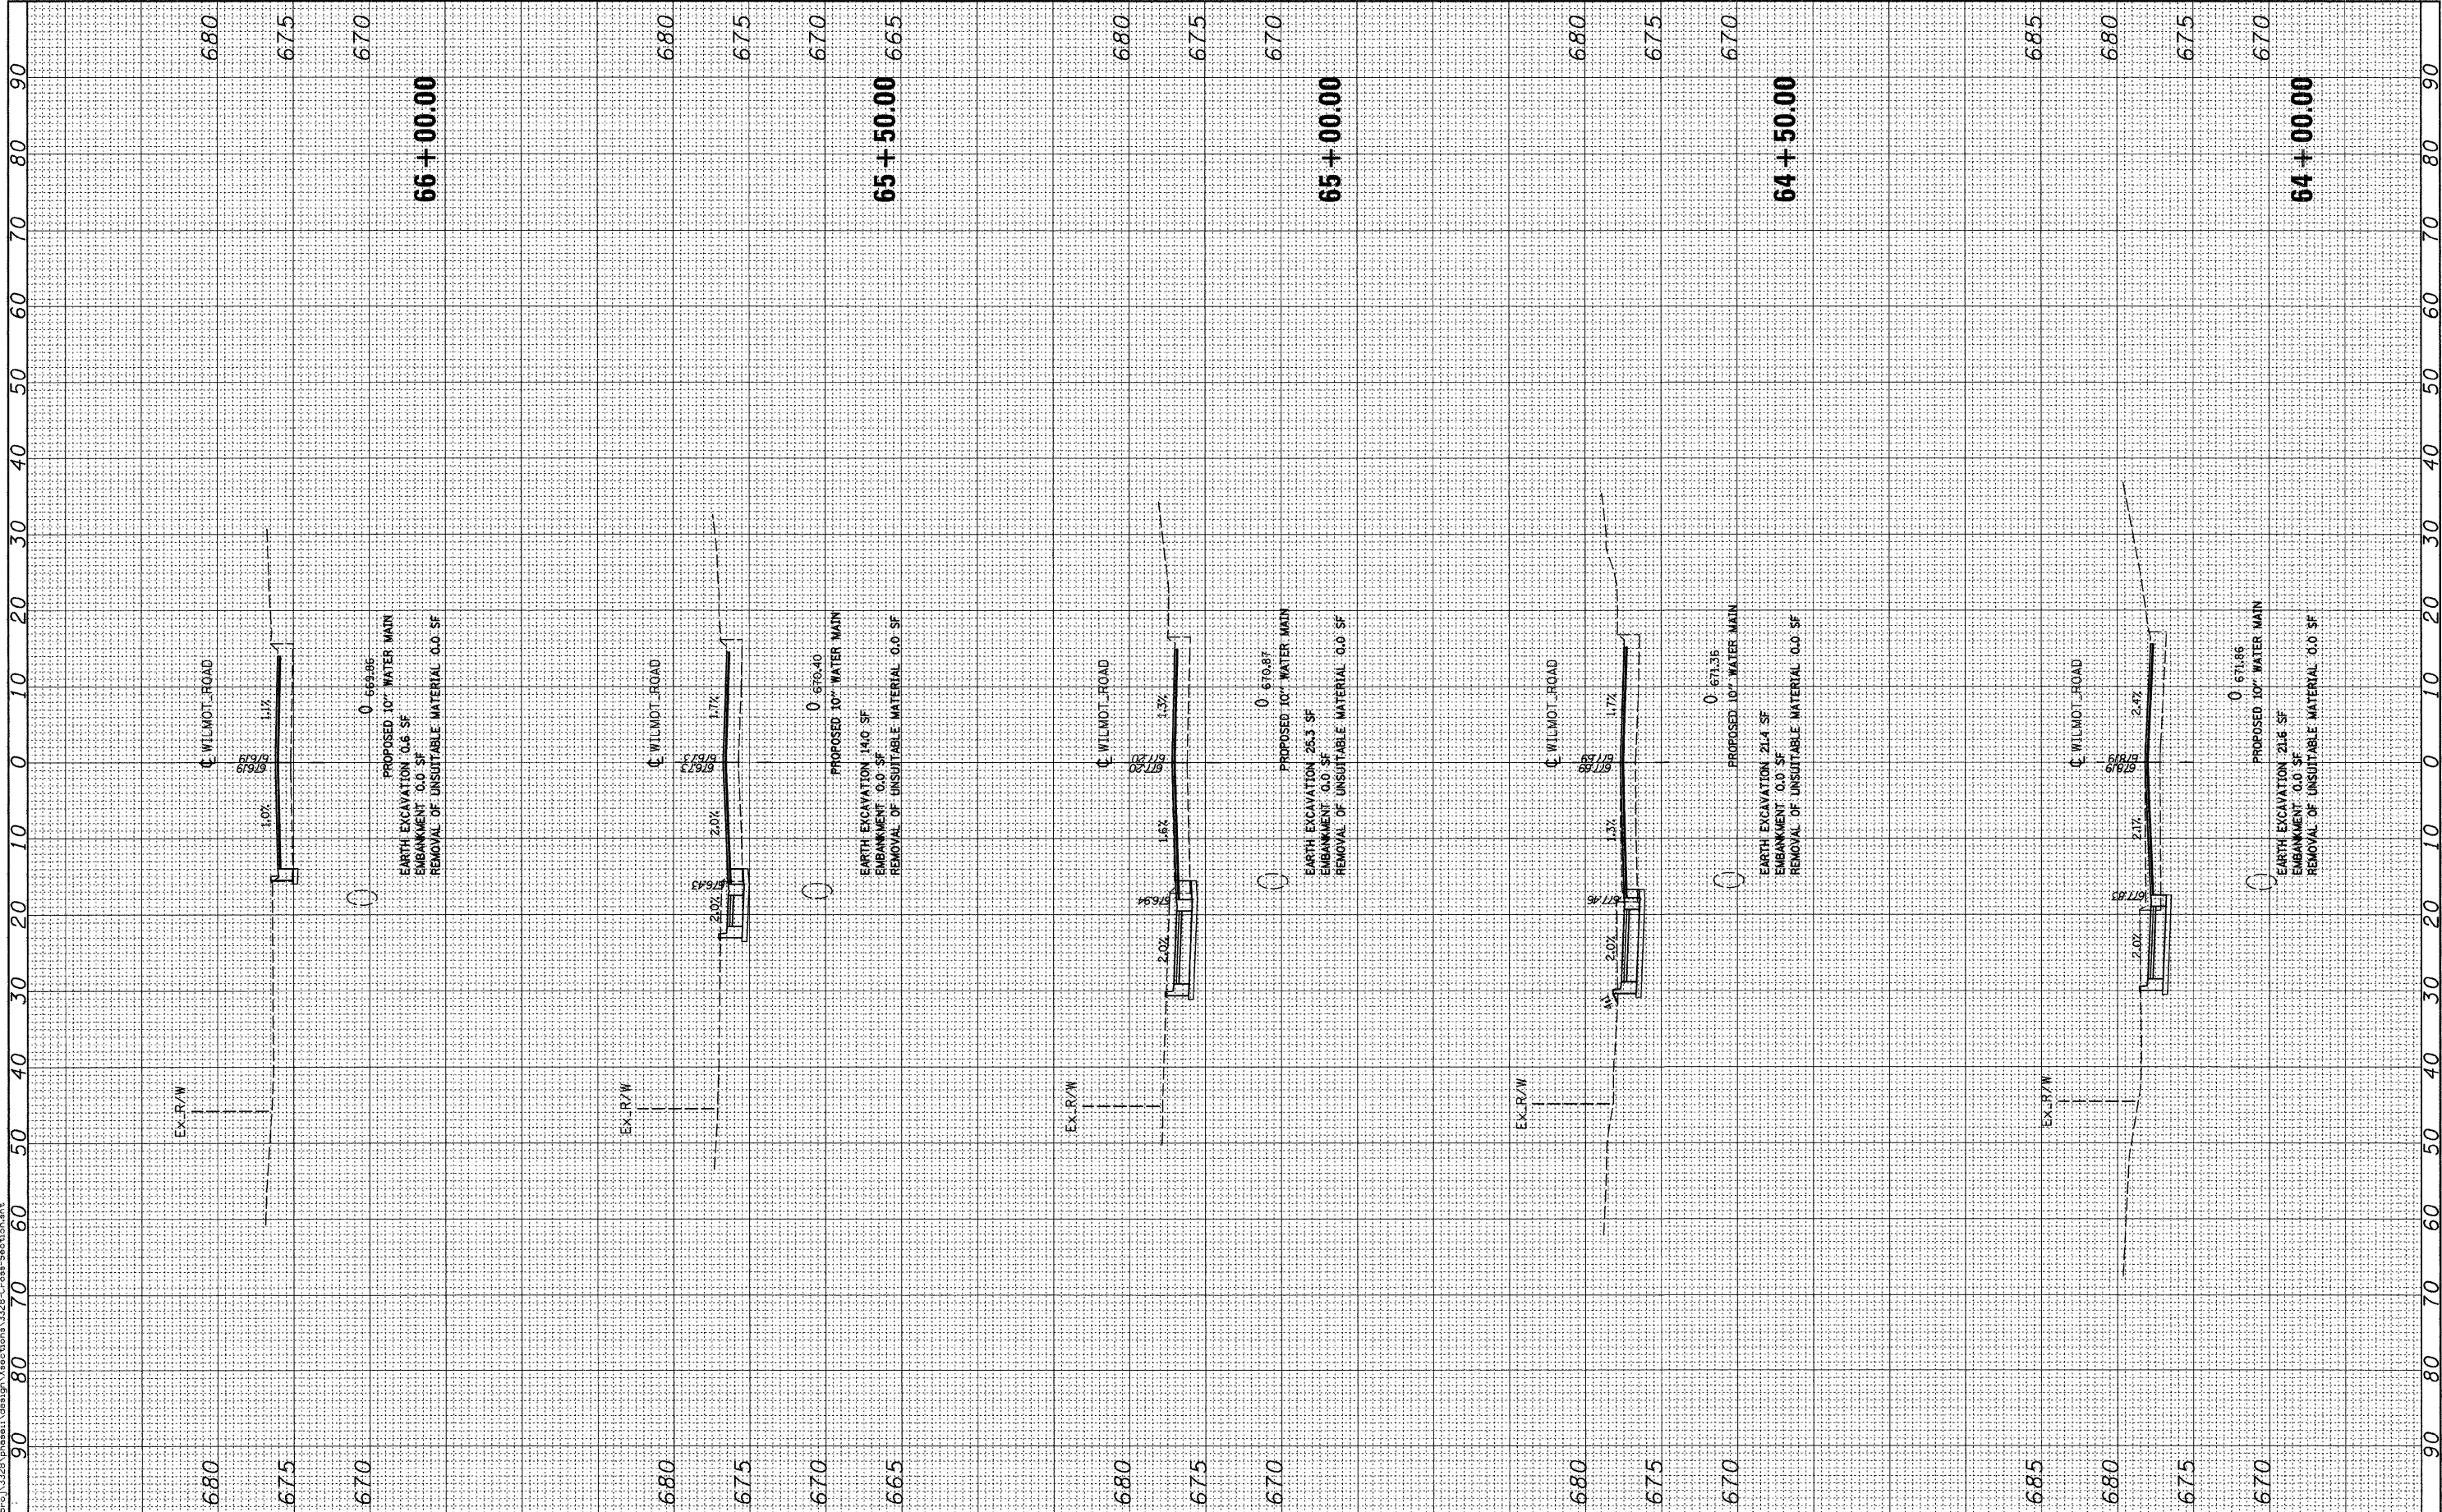

VILLAGE OF DEERFIELD
WILMOT ROAD (GORDON TERRACE TO DEERFIELD ROAD)

CROSS SECTIONS

USER NAME =	cgutowski
DESIGNED -	WBL
DRAWN -	WBL
CHECKED -	CLG
DATE -	1-30-2009
REVISIONS	
REVISED -	
REVISED -	
REVISED -	
REVISED -	

SCALE:	SHEET NO.	OF	SHEETS	STA. 64+00.00	TO STA. 66+00.00
--------	-----------	----	--------	---------------	------------------

F.A. RTE.	SECTION	COUNTY	TOTAL SHEETS	SHEET NO.
2718	07-00080-00-WR	LAKE	55	51
CONTRACT NO. 63124				
FED. ROAD DIST. NO. ILLINOIS FED. AID PROJECT				

Ciorba Group, Inc.
CONSULTING ENGINEERS
5507 North Cumberland Avenue, Suite 402
Chicago, Illinois 60656
Tel. 773.775.4009 Fax 773.775.4014