


INTERCONNECT PLAN LEGEND

	PROPOSED	EXISTING
CABINET		
HANDHOLE		
DOUBLE HANDHOLE		
HEAVY-DUTY HANDHOLE		
CCTV DOME CAMERA		
G.S. CONDUIT IN GROUND		
INTERSECTION		
SYSTEM		

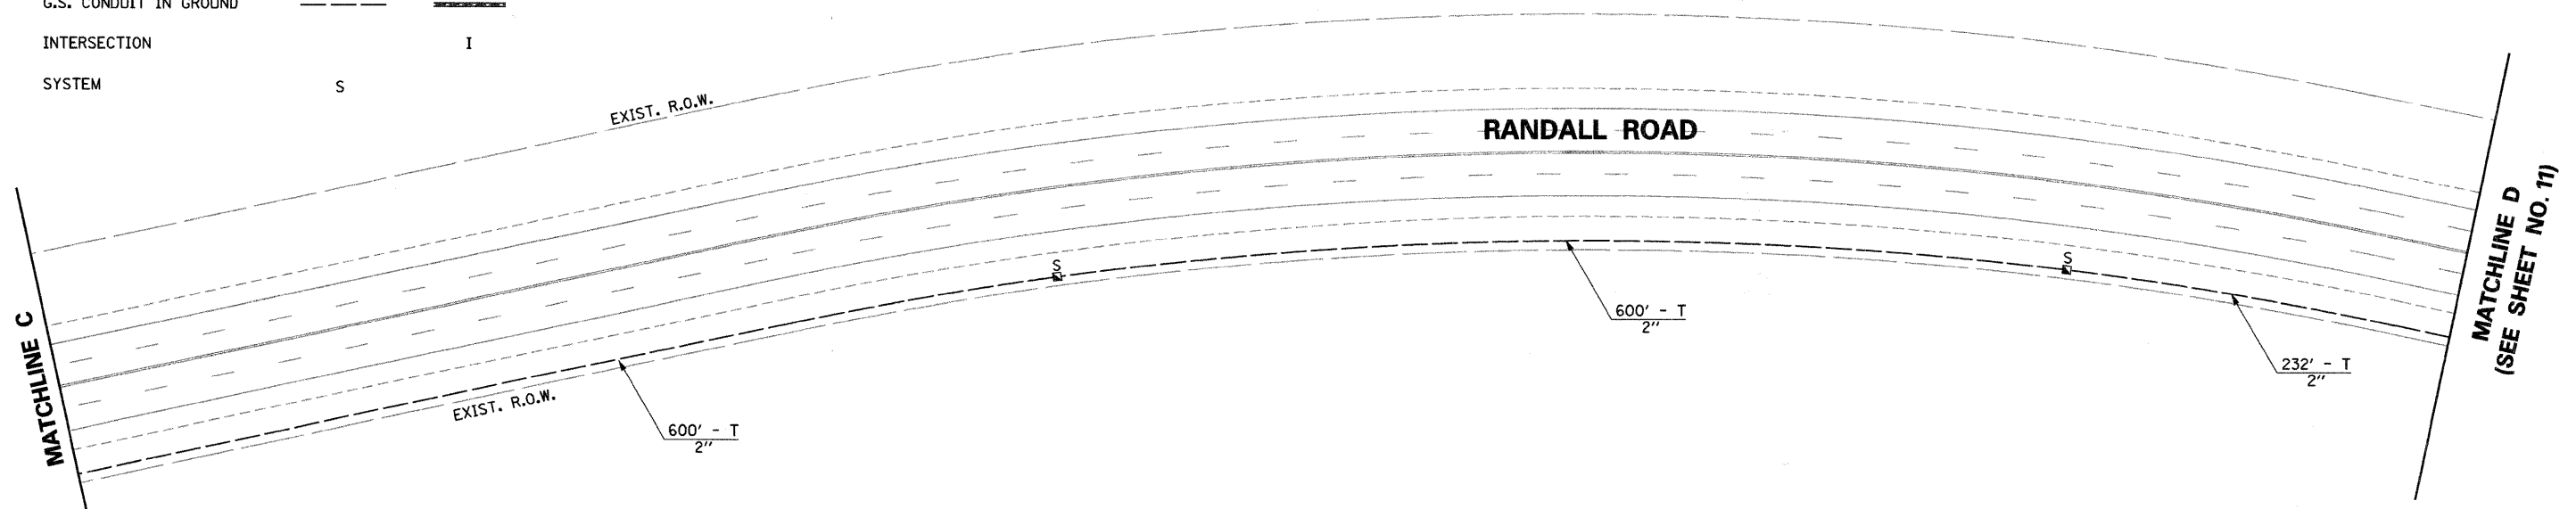

NOTE: SYSTEM HANDHOLES SHALL BE PLACED AS CLOSE TO THE R.O.W. AS POSSIBLE.

RESTORATION OF WORK AREA. RESTORATION OF THE TRAFFIC SIGNAL WORK AREA SHALL BE INCIDENTAL TO THE RELATED PAY ITEM SUCH AS FOUNDATION, CONDUIT, HANDHOLE, TRENCH AND BACKFILL, ETC., AND NO EXTRA COMPENSATION SHALL BE ALLOWED. ALL ROADWAY SURFACES SUCH AS SHOULDERS, MEDIANS, SIDEWALKS, PAVEMENT, ETC. SHALL BE REPLACED IN KIND. ALL DAMAGE TO MOWED LAWNS SHALL BE REPLACED WITH AN APPROVED SOD, AND ALL DAMAGE TO UNMOWED FIELDS SHALL BE SEEDED IN ACCORDANCE WITH STANDARD SPECIFICATIONS 252 AND 250 RESPECTIVELY.

DATE	BY	DATE	BY
DATE	BY	DATE	BY

PLAN
NOTE BOOK NO.

HNTB CORPORATION
SUITE 1200
CHICAGO, IL 60606
312/530-9115

HNTB

PROFILE
NOTE BOOK NO.

FILE NAME = ##DGN SPEC##	USER NAME = jzvolanek	DESIGNED JOSH ZVOLANEK	REVISED -	STATE OF ILLINOIS DEPARTMENT OF TRANSPORTATION	INTERCONNECT PLAN RANDALL ROAD ORCHARD ROAD TO FABYAN PARKWAY	F.A. RTE. 336	SECTION 07-00366-00-TL	COUNTY KANE	TOTAL SHEETS 43	SHEET NO. 10	
	PLOT SCALE =	CHECKED YOUNGJAE JU	REVISED -			SCALE: 1" = 50'					
	PLOT DATE = 11-FEB-2009	DRAWN JOSH ZVOLANEK	REVISED -			CONTRACT NO. 63128					
		DATE 2/20/2009	REVISED -			FED. ROAD DIST. NO. ILLINOIS FED. AID PROJECT					