


DATE _____ BY _____
 DATE _____ BY _____
 SURVIVED _____
 ALIGNMENT CHECKED _____
 RT. OF WAY CHECKED _____
 PADD FILE NAME _____
 PLAN _____
 NOTE BOOK _____
 NO. _____
 HNTB
 HNTB CORPORATION
 111 N. CANAL STREET
 SUITE 1250
 CHICAGO, IL 60606
 (312) 880-9119
 SURVIVED _____
 GRADES CHECKED _____
 B.M. NOTED _____
 STRUCTURE NOTATIONS OK'D _____
 PROFILE _____
 NOTE BOOK _____
 NO. _____

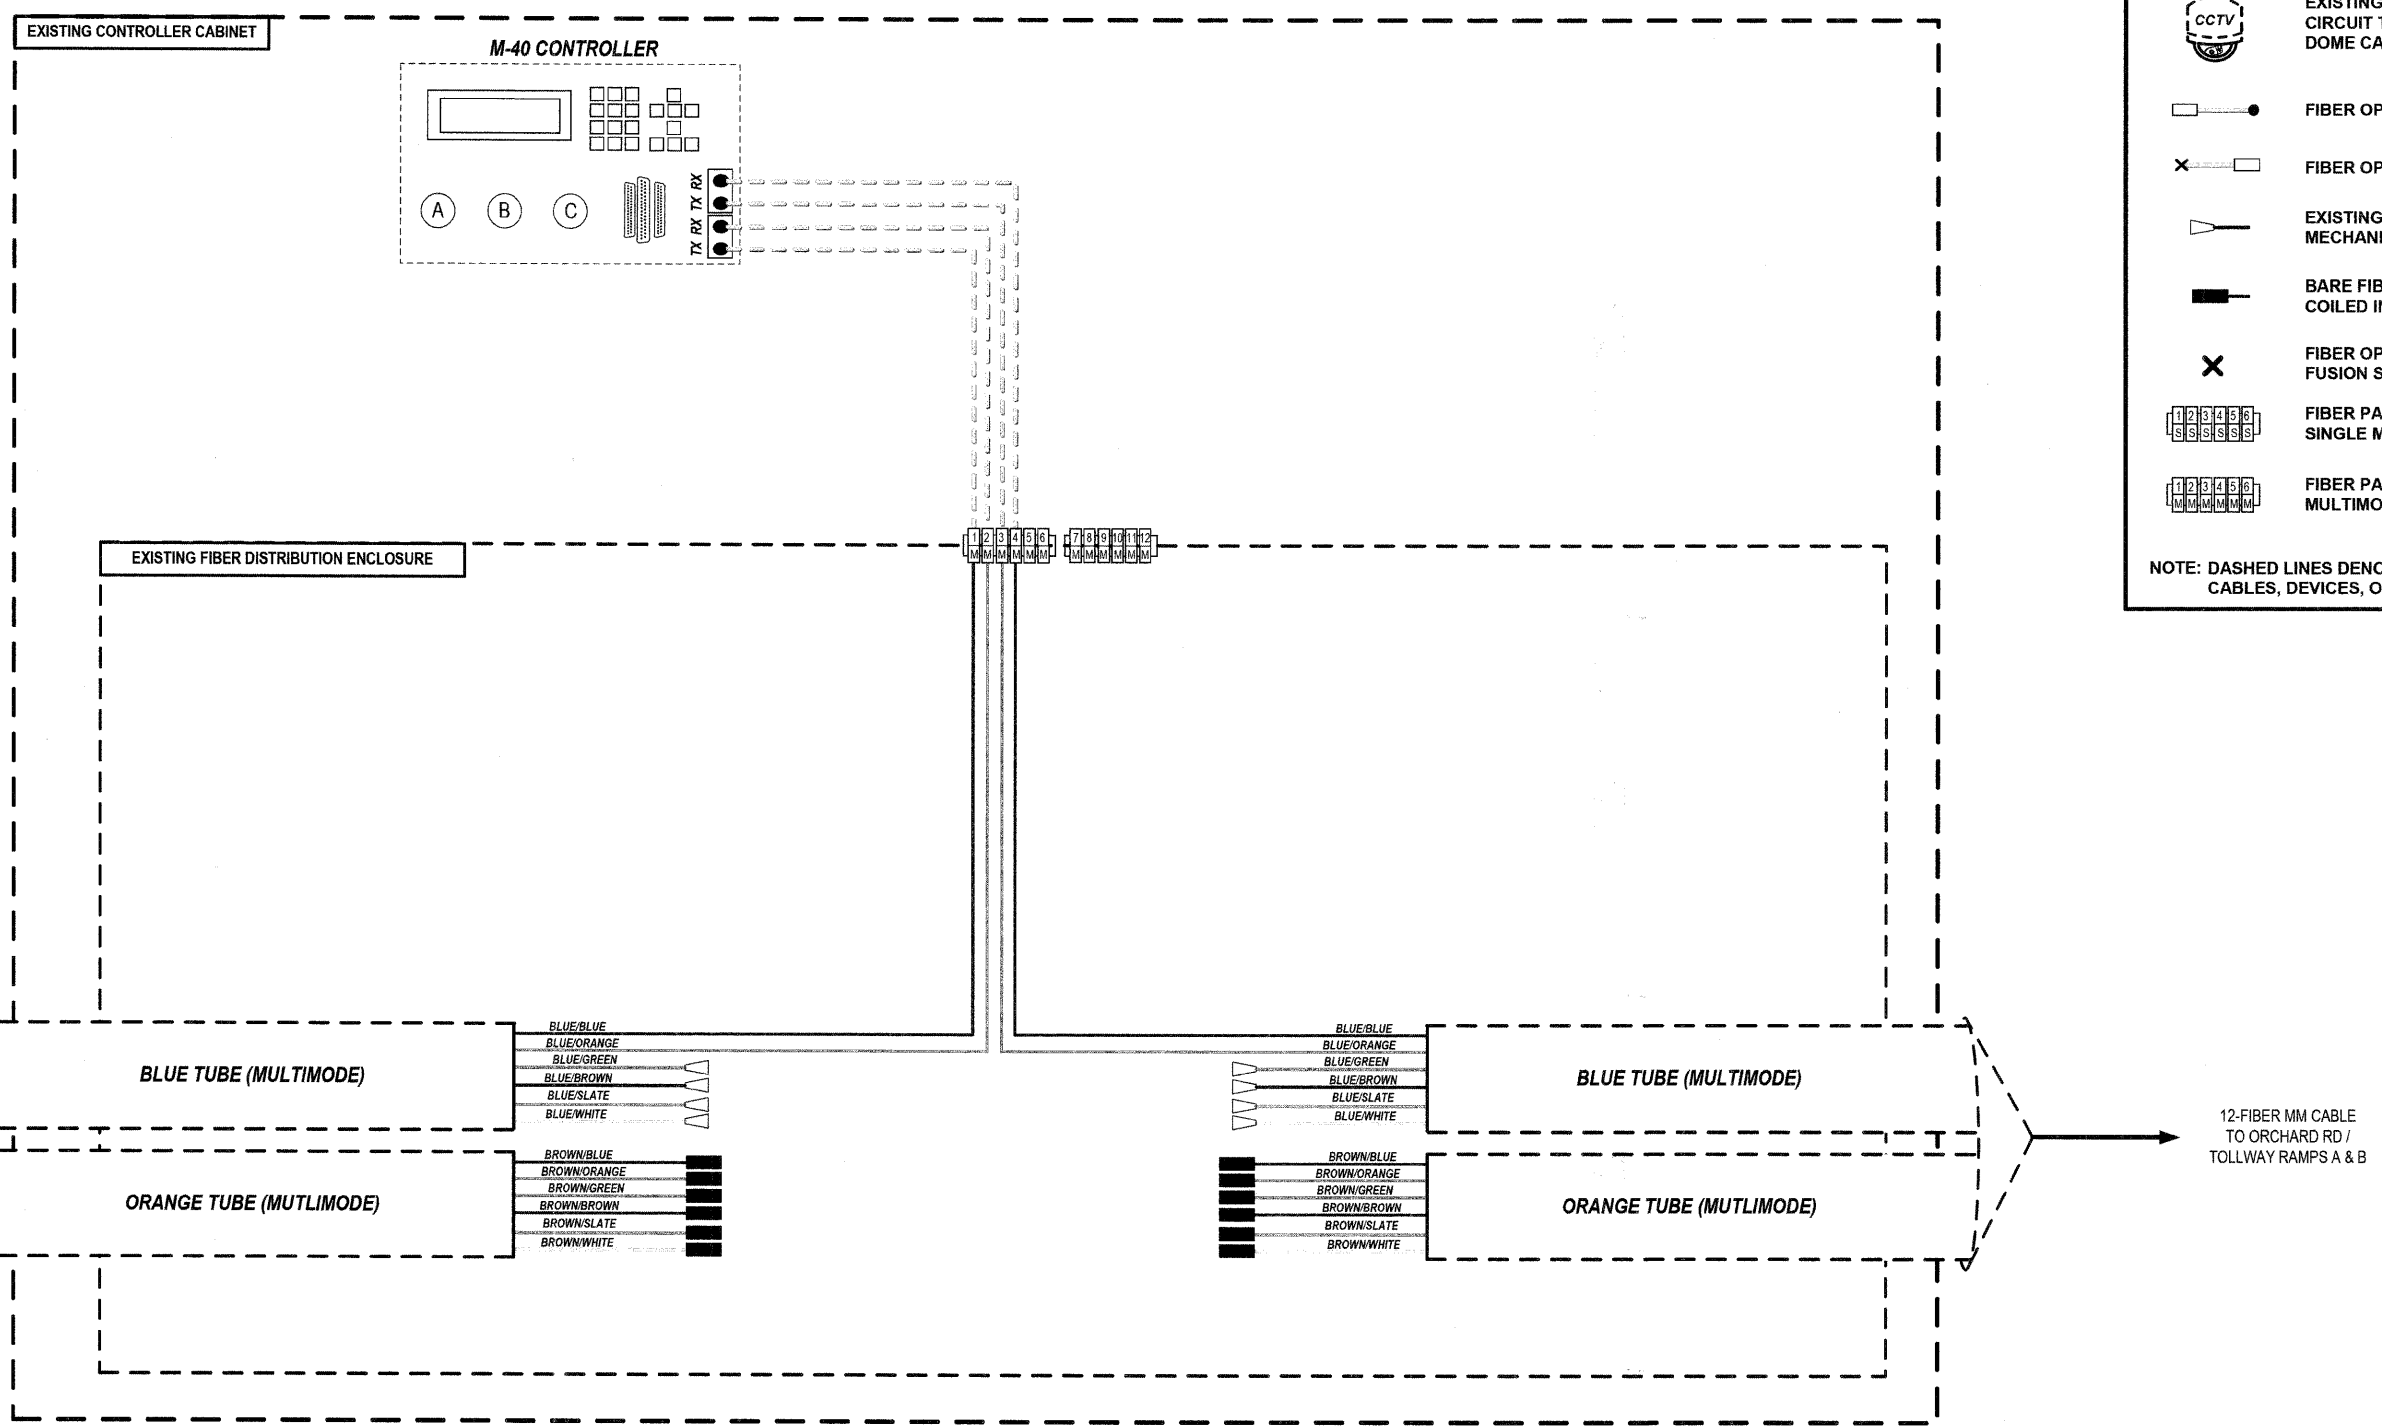

KEY

- PROPOSED CLOSED CIRCUIT TELEVISION DOME CAMERA
- EXISTING CLOSED CIRCUIT TELEVISION DOME CAMERA
- FIBER OPTIC JUMPER
- FIBER OPTIC PIGTAIL
- EXISTING FIBER MECHANICAL CONNECTOR
- BARE FIBER LEFT COILED IN SPLICE TRAY
- FIBER OPTIC FUSION SPLICE
- FIBER PATCH PANEL SINGLE MODE
- FIBER PATCH PANEL MULTIMODE

NOTE: DASHED LINES DENOTE EXISTING CABLES, DEVICES, OR ENCLOSURES.

**NO WORK PERFORMED AT THIS INTERSECTION.
 FOR INFORMATION ONLY.**

- NOTES**
- CONTRACTOR TO VERIFY EXISTING FIBER TUBE CONFIGURATIONS IN THE FIELD.
 - IF TUBE ASSIGNMENTS FOR MM/SM DIFFER FROM PLANS THEN ENGINEER TO PROVIDE SPLICE ASSIGNMENTS IN THE FIELD.

FILE NAME =	USER NAME =	DESIGNED JOSH ZVOLANEK	REVISED -	STATE OF ILLINOIS DEPARTMENT OF TRANSPORTATION	FIBER SPLICING AND CONNECTION DETAIL (PAGE 4 OF 22) ORCHARD ROAD / TOLLWAY RAMPS C & D	RT. 336	SECTION 07-00366-00-TL	COUNTY KANE	TOTAL SHEETS 43	SHEET NO. 24	
	PLOT SCALE =	CHECKED YOUNGJAE JU	REVISED -			CONTRACT NO. 63128					
	PLOT DATE =	DRAWN JOSH ZVOLANEK	REVISED -			FED. ROAD DIST. NO. ILLINOIS FED. AID PROJECT					
		DATE 2/20/2009	REVISED -								