


DATE: \_\_\_\_\_ BY: \_\_\_\_\_  
 SURVIVED: \_\_\_\_\_  
 ALIGNMENT CHECKED: \_\_\_\_\_  
 RT. OF WAY CHECKED: \_\_\_\_\_  
 PAID FILE NAME: \_\_\_\_\_  
 PLAN: \_\_\_\_\_  
 NOTE BOOK NO.: \_\_\_\_\_  
 HNTB CORPORATION  
 111 N. CANAL STREET  
 SUITE 1250  
 CHICAGO, IL 60606  
 (312) 850-9119  
**HNTB**  
 DATE: \_\_\_\_\_ BY: \_\_\_\_\_  
 SURVIVED: \_\_\_\_\_  
 GRASSES CHECKED: \_\_\_\_\_  
 B.M. NOTED: \_\_\_\_\_  
 STRUCTURE NOTATIONS CHRD: \_\_\_\_\_  
 PROFILE: \_\_\_\_\_  
 NOTE BOOK NO.: \_\_\_\_\_

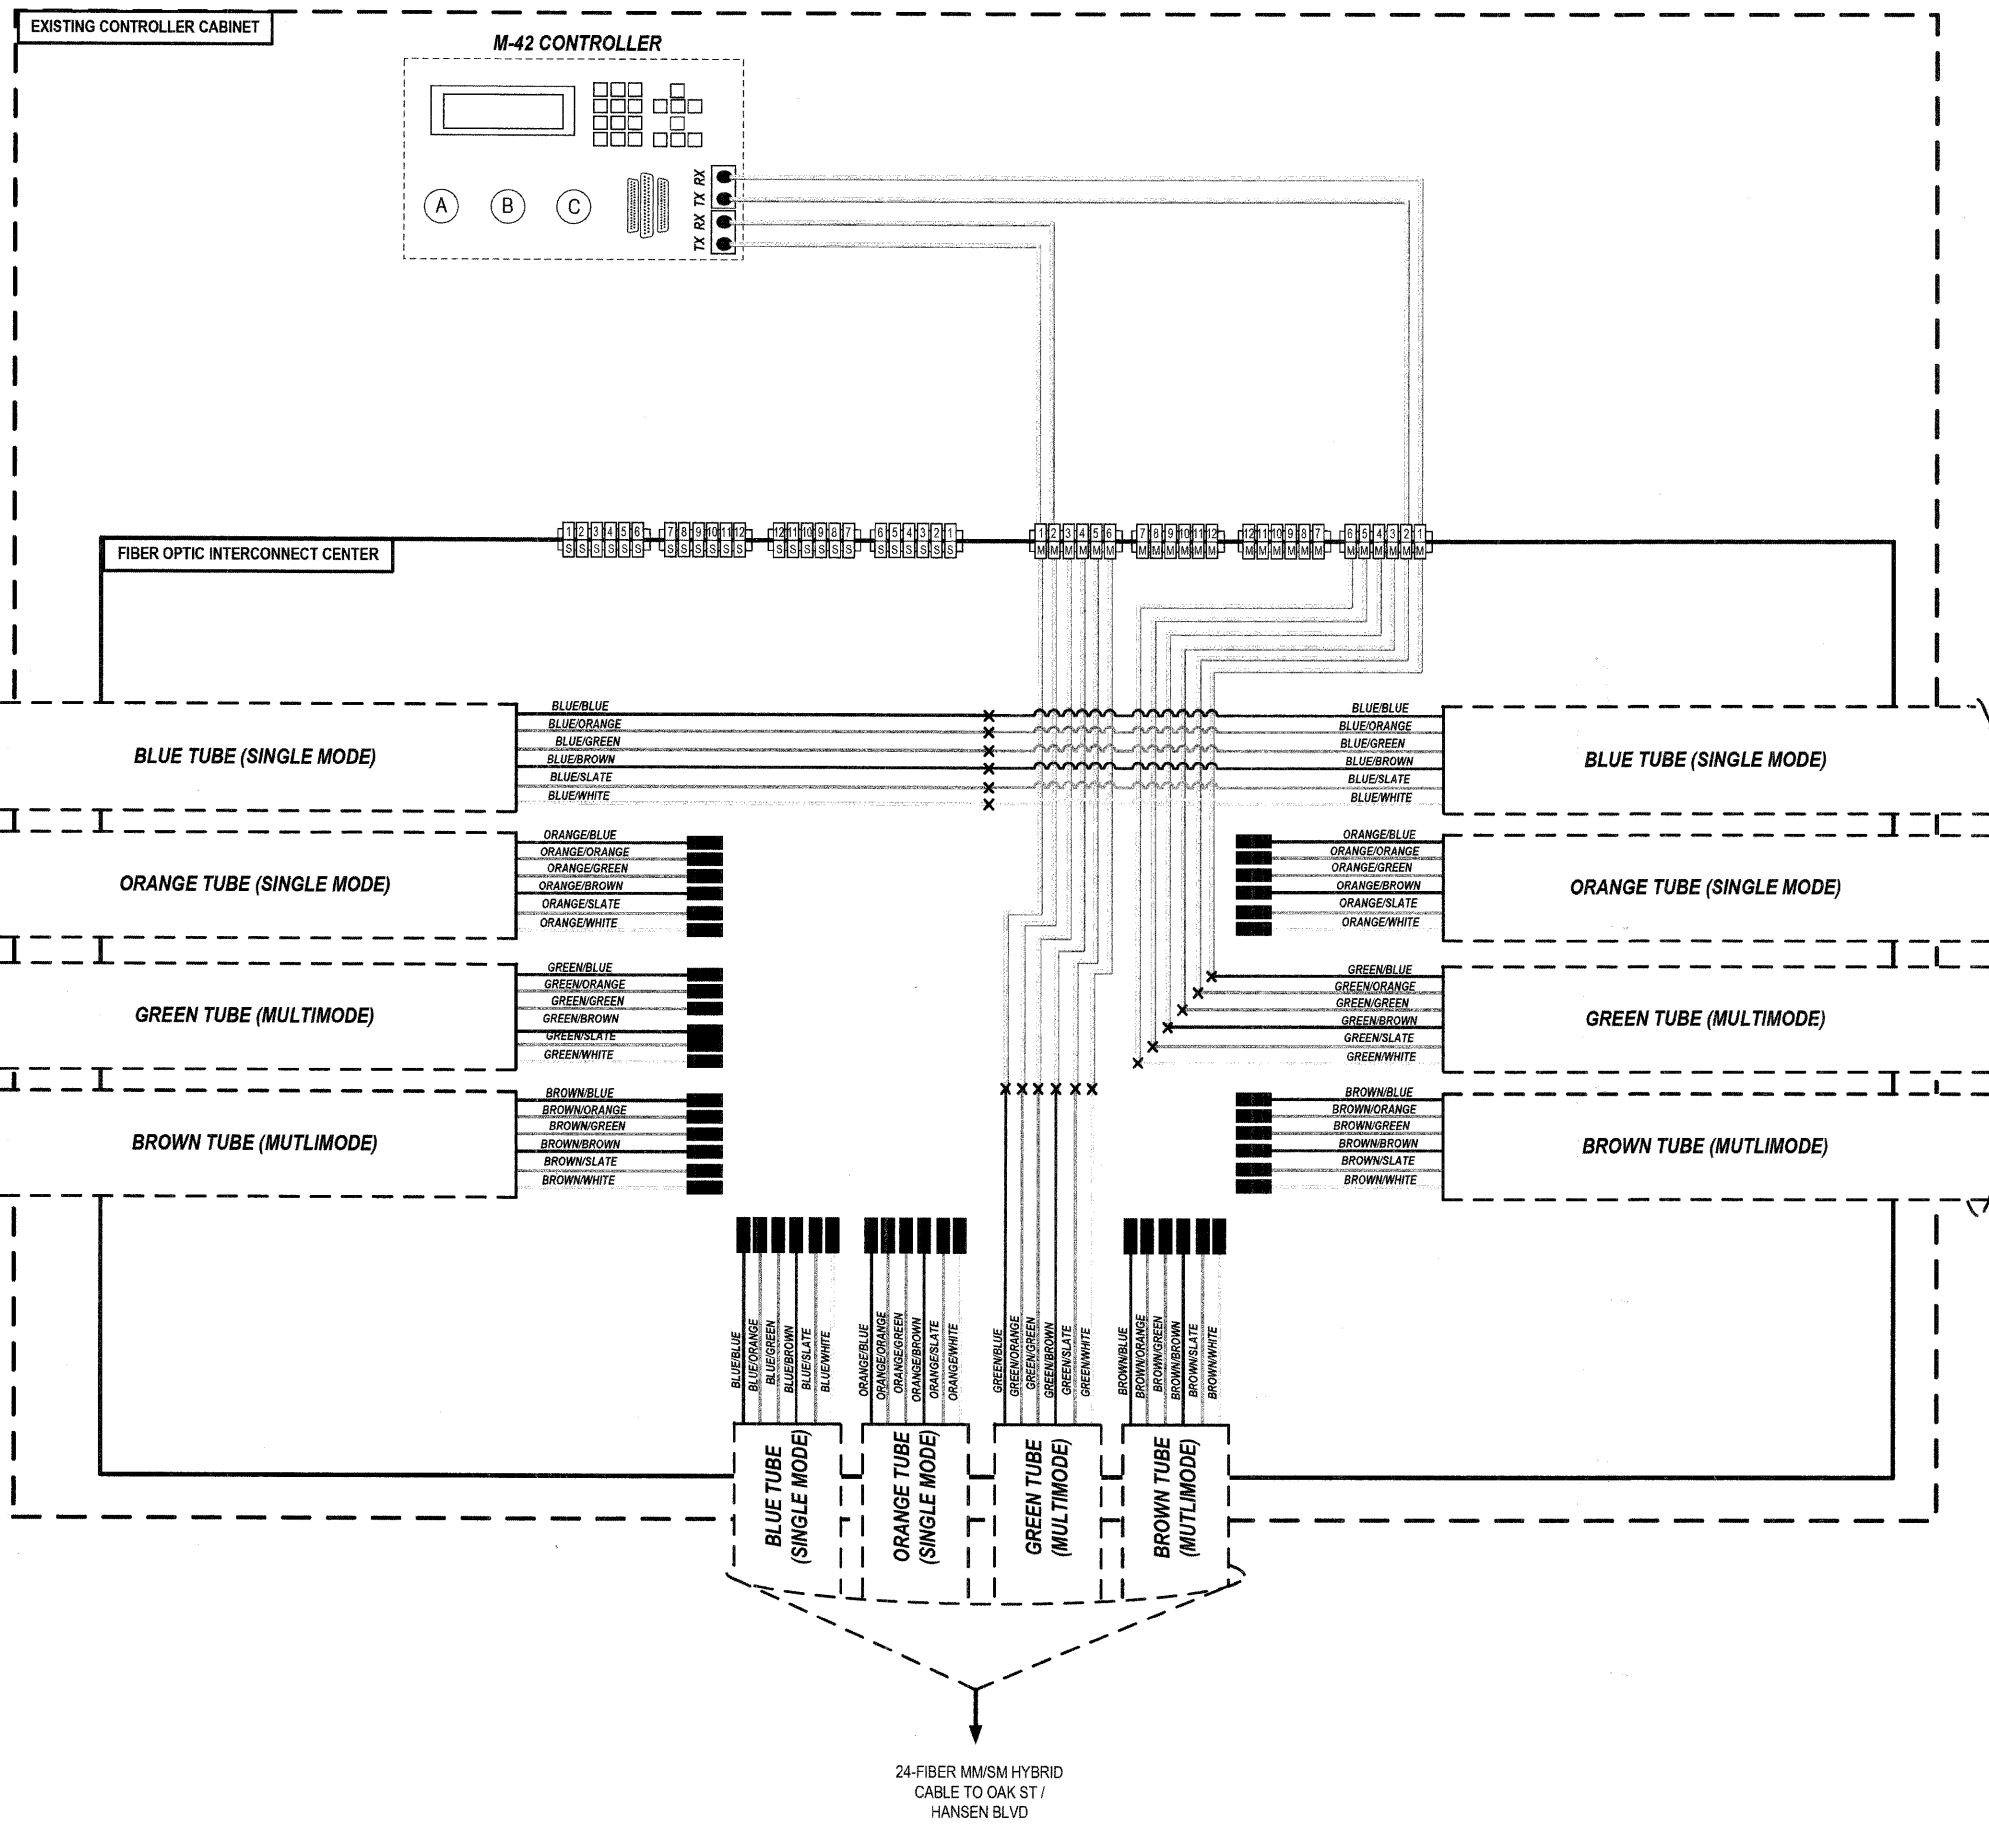

**KEY**

- PROPOSED CLOSED CIRCUIT TELEVISION DOME CAMERA
- EXISTING CLOSED CIRCUIT TELEVISION DOME CAMERA
- FIBER OPTIC JUMPER
- FIBER OPTIC PIGTAIL
- EXISTING FIBER MECHANICAL CONNECTOR
- BARE FIBER LEFT COILED IN SPLICE TRAY
- FIBER OPTIC FUSION SPLICE
- FIBER PATCH PANEL SINGLE MODE
- FIBER PATCH PANEL MULTIMODE

NOTE: DASHED LINES DENOTE EXISTING CABLES, DEVICES, OR ENCLOSURES.

- NOTES**
1. CONTRACTOR TO VERIFY EXISTING FIBER TUBE CONFIGURATIONS IN THE FIELD.
  2. IF TUBE ASSIGNMENTS FOR MM/SM DIFFER FROM PLANS THEN ENGINEER TO PROVIDE SPLICE ASSIGNMENTS IN THE FIELD.

FILE NAME =	USER NAME =	DESIGNED JOSH ZVOLANEK	REVISED -	STATE OF ILLINOIS DEPARTMENT OF TRANSPORTATION	FIBER SPLICING AND CONNECTION DETAIL (PAGE 7 OF 22) ORCHARD ROAD / OAK STREET	RT. 336	SECTION 07-00366-00-TL	COUNTY KANE	TOTAL SHEETS 43	SHEET NO. 27	
		CHECKED YOUNGJAE JU	REVISED -			CONTRACT NO. 63128					
		DRAWN JOSH ZVOLANEK	REVISED -			SCALE: _____					
		DATE 2/20/2009	REVISED -			FED. ROAD DIST. NO. _____ ILLINOIS FED. AID PROJECT					