

DATE _____ BY _____
 SURVEYED _____
 ALIGNMENT CHECKED _____
 PLAN OF WORK CHECKED _____
 PAID RECEIPT _____

DATE _____ BY _____
 SURVEYED _____
 GRADES CHECKED _____
 B.M. NOTED _____
 STRUCTURE NOTATIONS OK _____

DATE _____ BY _____
 SURVEYED _____
 GRADES CHECKED _____
 B.M. NOTED _____
 STRUCTURE NOTATIONS OK _____

HNTB CORPORATION
 111 N. CANAL STREET
 SUITE 1250
 CHICAGO, IL 60606
 (312) 950-9119

HNTB










DATE _____ BY _____
 SURVEYED _____
 GRADES CHECKED _____
 B.M. NOTED _____
 STRUCTURE NOTATIONS OK _____

DATE _____ BY _____
 SURVEYED _____
 GRADES CHECKED _____
 B.M. NOTED _____
 STRUCTURE NOTATIONS OK _____


DATE _____ BY _____
 SURVEYED _____
 GRADES CHECKED _____
 B.M. NOTED _____
 STRUCTURE NOTATIONS OK _____

DATE _____ BY _____
 SURVEYED _____
 GRADES CHECKED _____
 B.M. NOTED _____
 STRUCTURE NOTATIONS OK _____

KEY

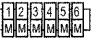-  PROPOSED CLOSED CIRCUIT TELEVISION DOME CAMERA
-  EXISTING CLOSED CIRCUIT TELEVISION DOME CAMERA
-  FIBER OPTIC JUMPER
-  FIBER OPTIC PIGTAIL
-  EXISTING FIBER MECHANICAL CONNECTOR
-  BARE FIBER LEFT COILED IN SPLICE TRAY
-  FIBER OPTIC FUSION SPLICE
-  FIBER PATCH PANEL SINGLE MODE
-  FIBER PATCH PANEL MULTIMODE

NOTE: DASHED LINES DENOTE EXISTING CABLES, DEVICES, OR ENCLOSURES.

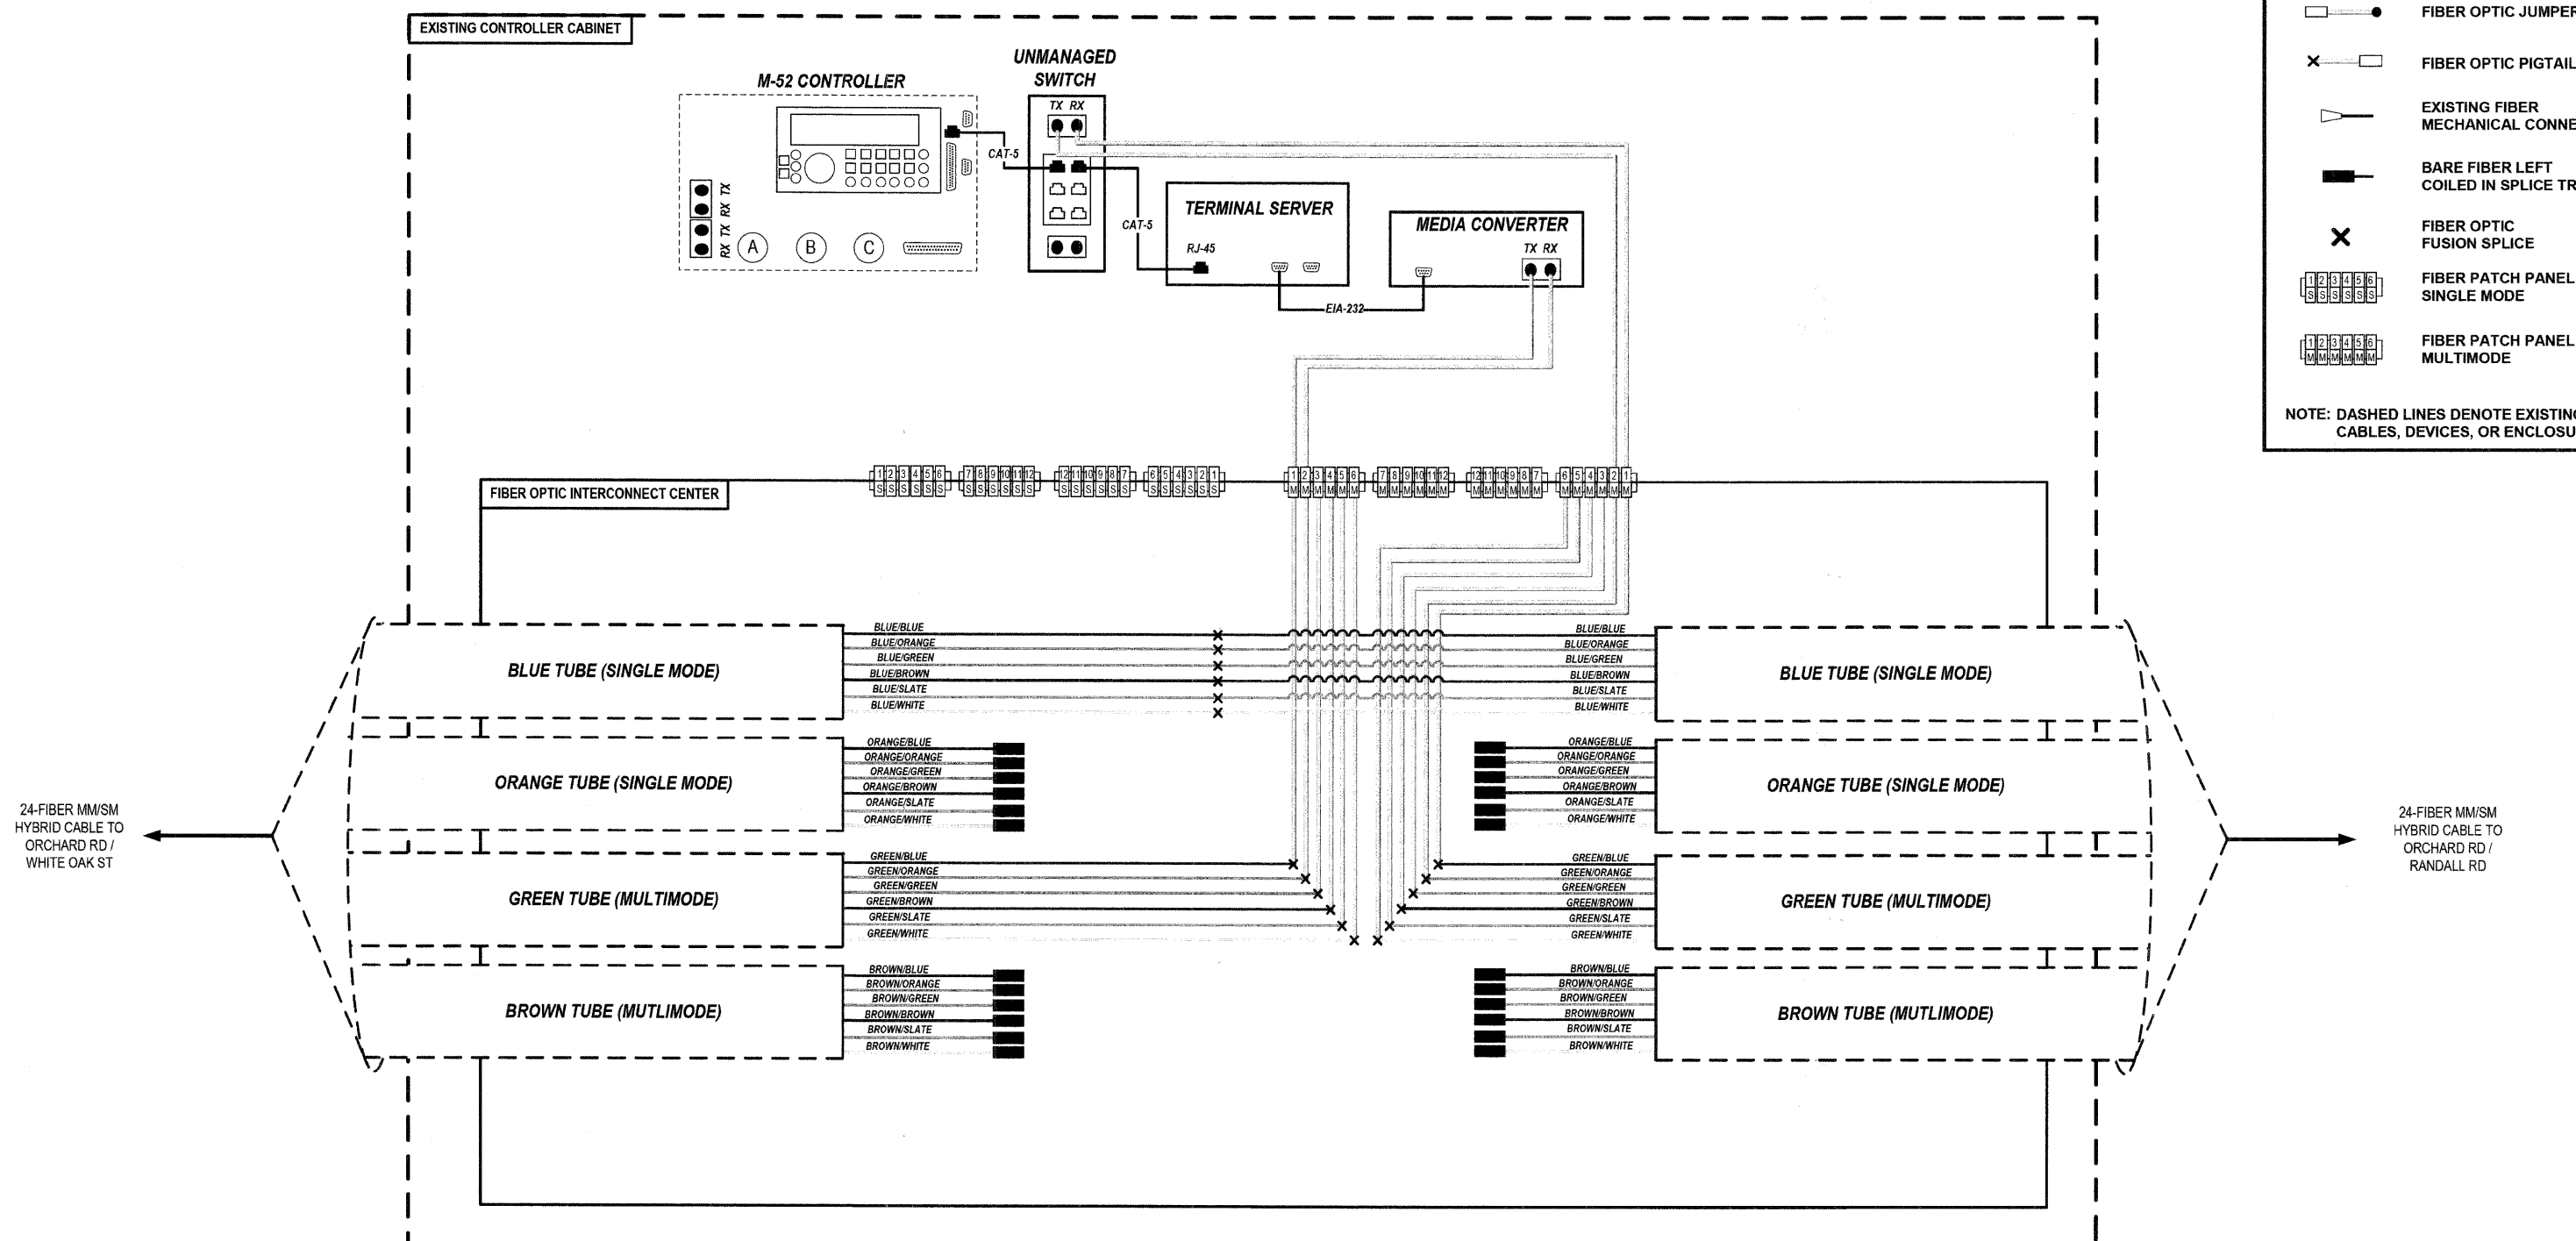

- NOTES**
- CONTRACTOR TO VERIFY EXISTING FIBER TUBE CONFIGURATIONS IN THE FIELD.
 - IF TUBE ASSIGNMENTS FOR MM/SM DIFFER FROM PLANS THEN ENGINEER TO PROVIDE SPLICE ASSIGNMENTS IN THE FIELD.

FILE NAME =	USER NAME =	DESIGNED JOSH ZVOLANEK	REVISED -	STATE OF ILLINOIS DEPARTMENT OF TRANSPORTATION	FIBER SPLICING AND CONNECTION DETAIL (PAGE 10 OF 22) ORCHARD ROAD / COMISKEY AVENUE	RT#	SECTION	COUNTY	TOTAL SHEETS	SHEET NO.	
		CHECKED YOUNGJAE JU	REVISED -			336	07-00366-00-TL	KANE	43	30	
		DRAWN JOSH ZVOLANEK	REVISED -			CONTRACT NO. 63128					
		DATE 2/20/2009	REVISED -			FED. ROAD DIST. NO. ILLINOIS FED. AID PROJECT					