


DATE: \_\_\_\_\_ BY: \_\_\_\_\_  
 SURVEYED: \_\_\_\_\_  
 ALIGNMENT CHECKED: \_\_\_\_\_  
 RT. OF WAY CHECKED: \_\_\_\_\_  
 PASS FILE NAME: \_\_\_\_\_

PLAN: \_\_\_\_\_ NO. \_\_\_\_\_  
 HNTB CORPORATION  
 111 N. CANAL STREET  
 SUITE 1250  
 CHICAGO, IL 60606  
 (312) 853-9119

DATE: \_\_\_\_\_ BY: \_\_\_\_\_  
 SURVEYED: \_\_\_\_\_  
 GRADERS CHECKED: \_\_\_\_\_  
 I.M. NOTED: \_\_\_\_\_  
 STRUCTURE NOTATIONS CADD

PROFILE: \_\_\_\_\_ NO. \_\_\_\_\_  
 NOTE BOOK: \_\_\_\_\_

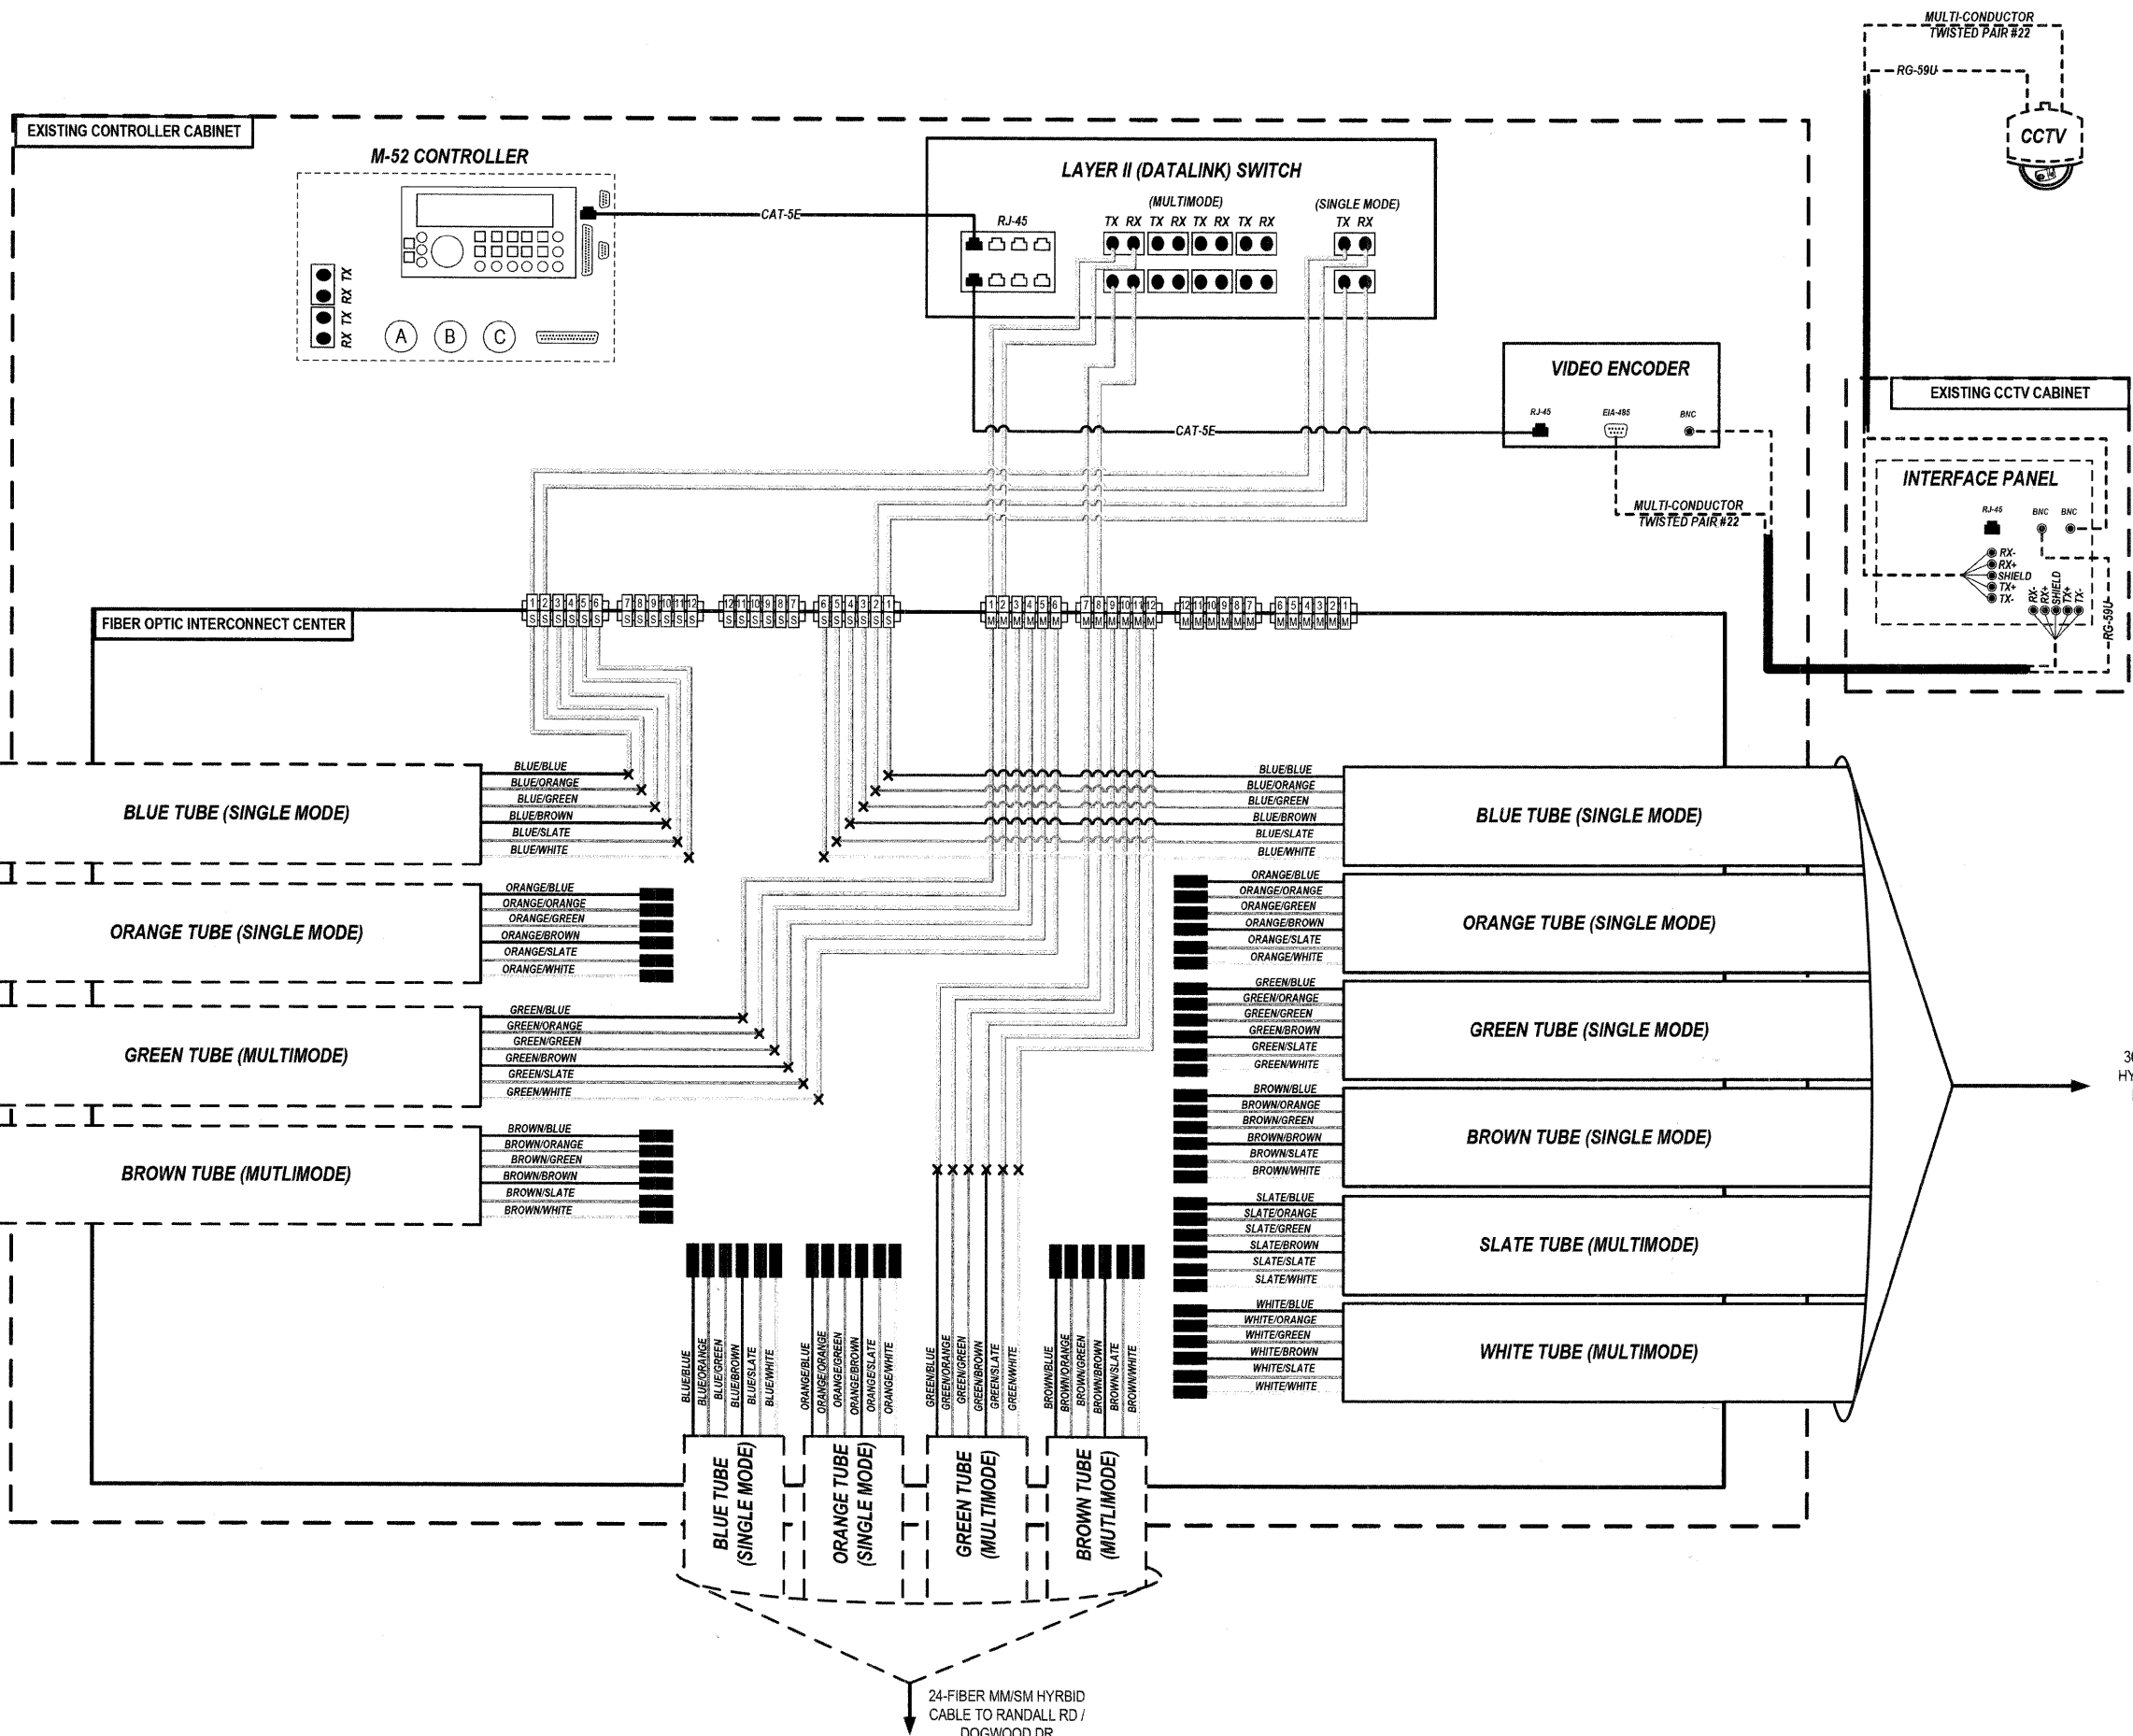

### KEY

- PROPOSED CLOSED CIRCUIT TELEVISION DOME CAMERA
- EXISTING CLOSED CIRCUIT TELEVISION DOME CAMERA
- FIBER OPTIC JUMPER
- FIBER OPTIC PIGTAIL
- EXISTING FIBER MECHANICAL CONNECTOR
- BARE FIBER LEFT COILED IN SPLICE TRAY
- FIBER OPTIC FUSION SPLICE
- FIBER PATCH PANEL SINGLE MODE
- FIBER PATCH PANEL MULTIMODE

NOTE: DASHED LINES DENOTE EXISTING CABLES, DEVICES, OR ENCLOSURES.

- ### NOTES
- CONTRACTOR TO VERIFY EXISTING FIBER TUBE CONFIGURATIONS IN THE FIELD.
  - IF TUBE ASSIGNMENTS FOR MM/SM DIFFER FROM PLANS THEN ENGINEER TO PROVIDE SPLICE ASSIGNMENTS IN THE FIELD.
  - EXISTING CCTV CABINET IS MOUNTED ON THE SOUTHWEST CORNER ISLAND MAST ARM POLE.