

DATE: _____ BY: _____
 SURVEYED: _____
 ALIGNED: _____
 RT. OF WAY CHECKED: _____
 CAD FILE NAME: _____

DATE: _____ BY: _____
 SURVEYED: _____
 ALIGNED: _____
 RT. OF WAY CHECKED: _____
 CAD FILE NAME: _____

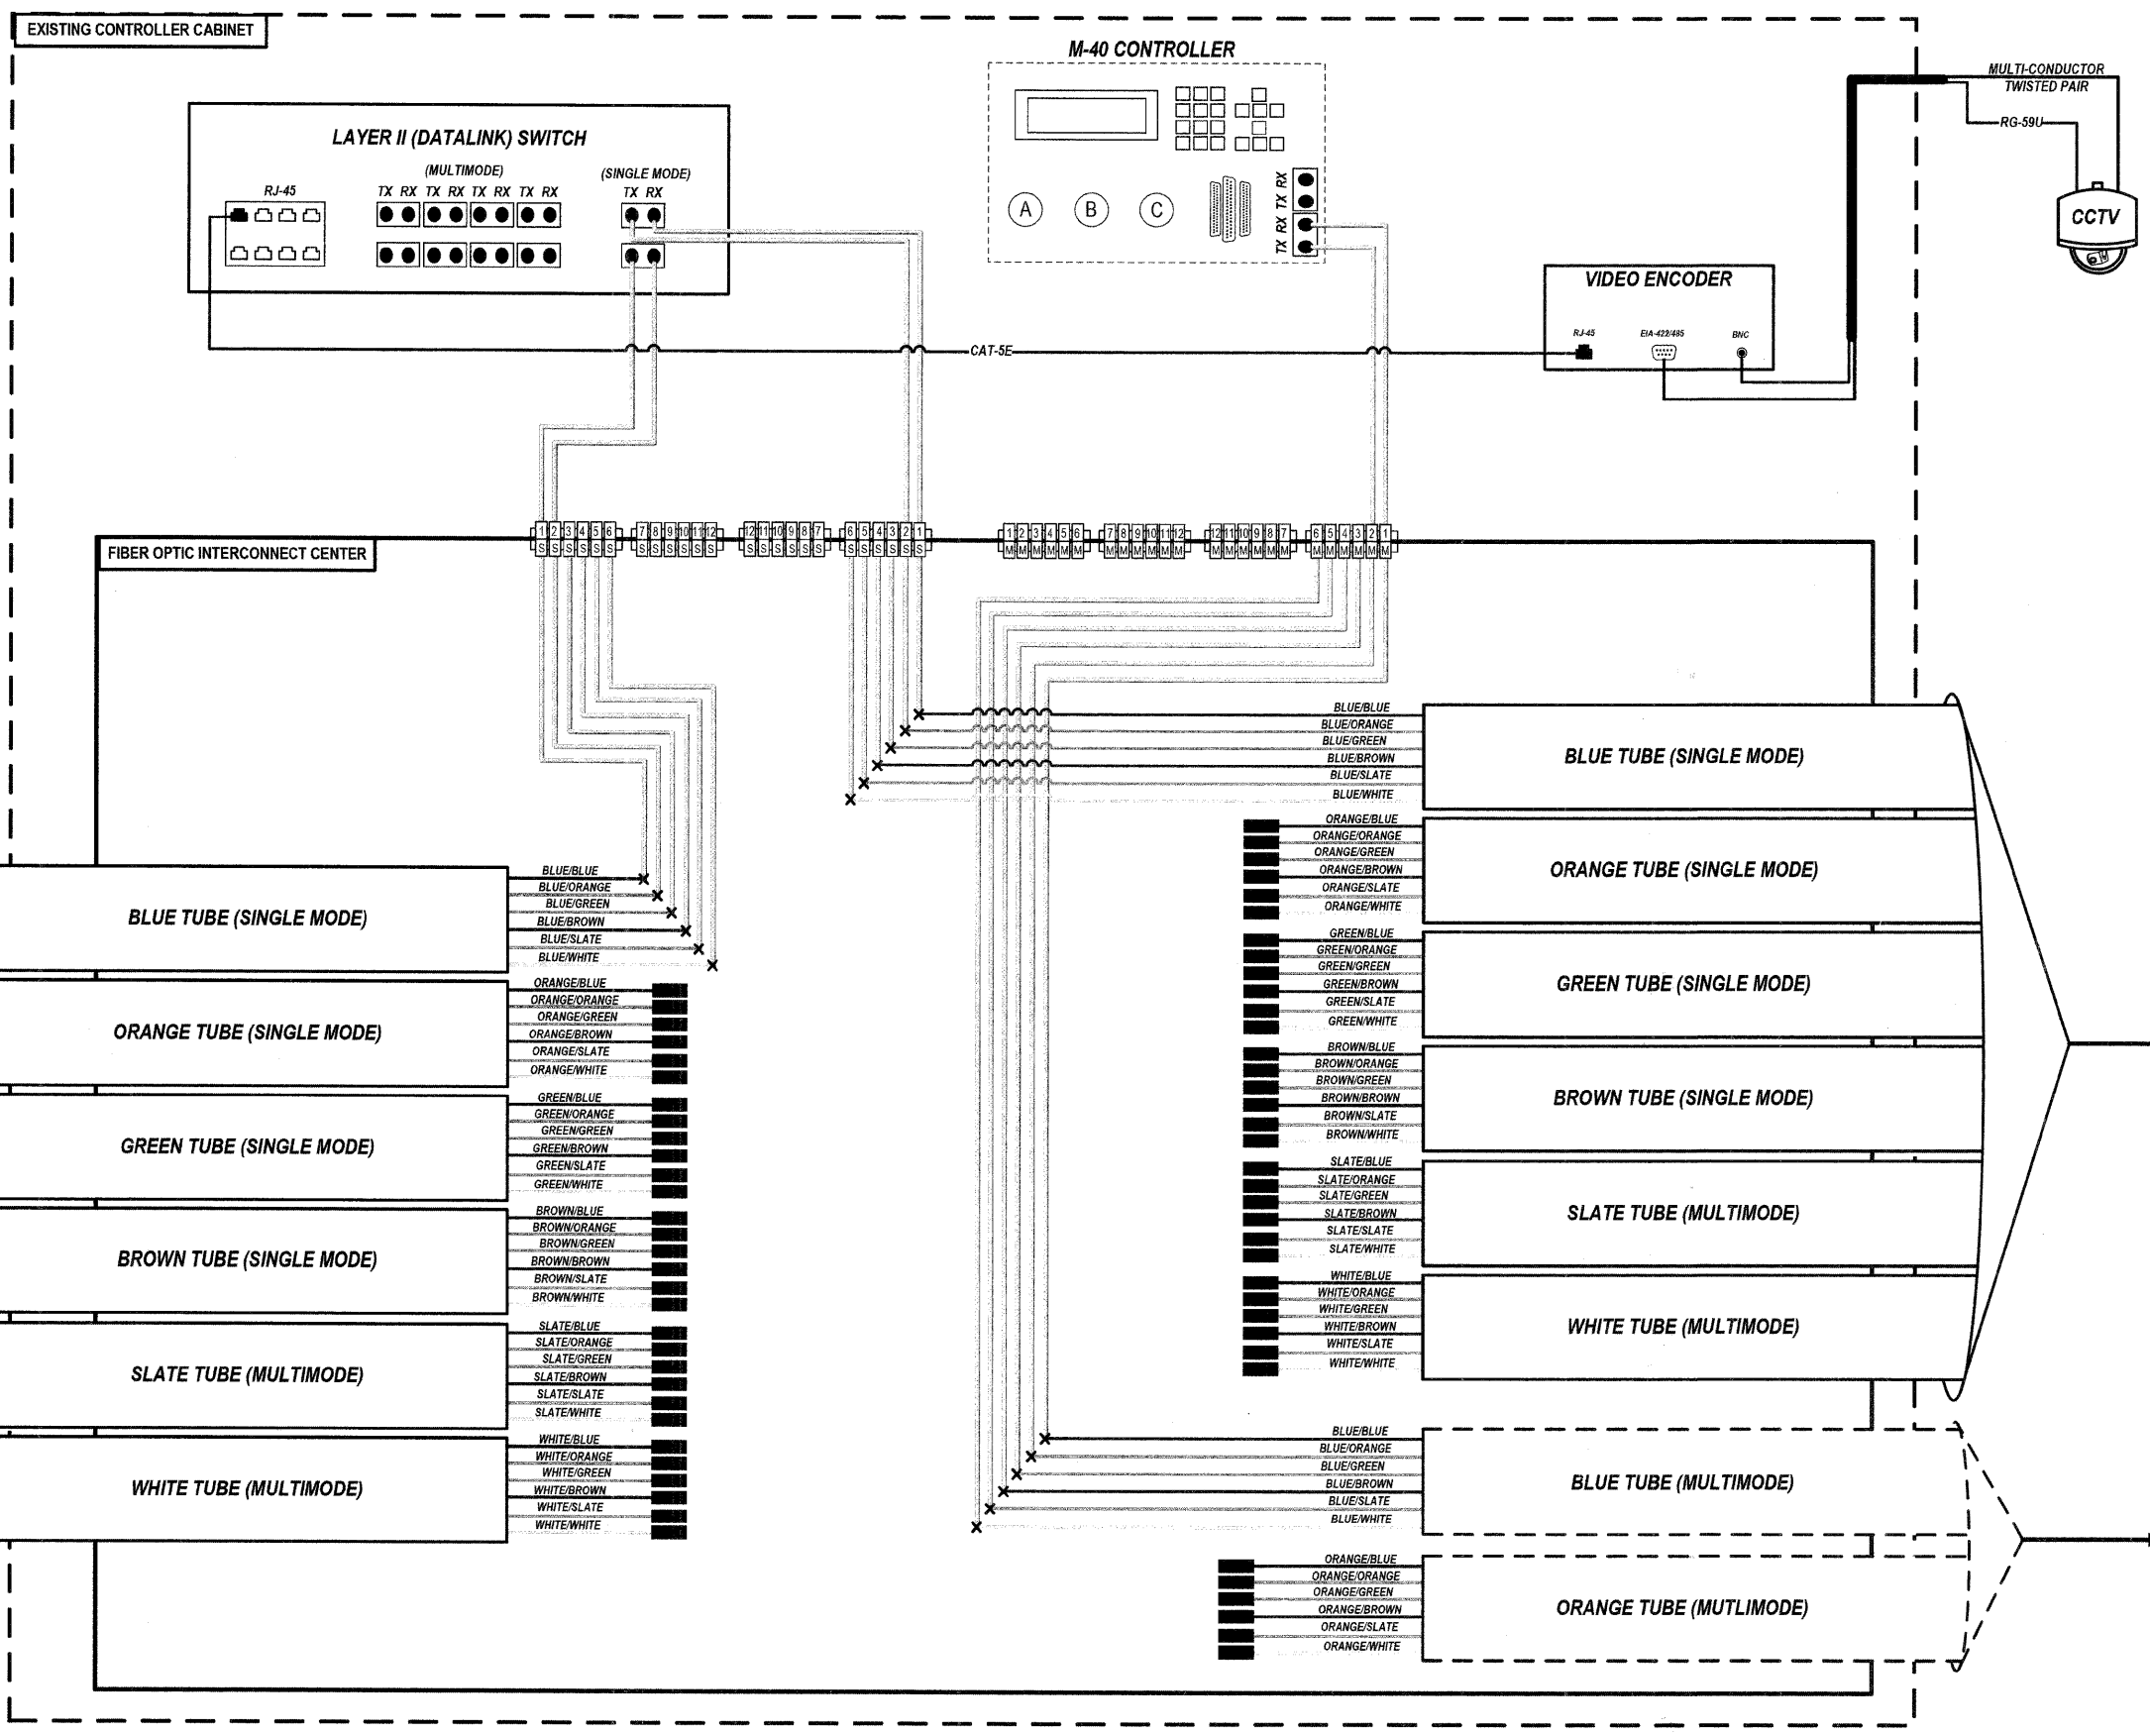

KEY

- PROPOSED CLOSED CIRCUIT TELEVISION DOME CAMERA
- EXISTING CLOSED CIRCUIT TELEVISION DOME CAMERA
- FIBER OPTIC JUMPER
- FIBER OPTIC PIGTAIL
- EXISTING FIBER MECHANICAL CONNECTOR
- BARE FIBER LEFT COILED IN SPLICE TRAY
- FIBER OPTIC FUSION SPLICE
- FIBER PATCH PANEL SINGLE MODE
- FIBER PATCH PANEL MULTIMODE

NOTE: DASHED LINES DENOTE EXISTING CABLES, DEVICES, OR ENCLOSURES.

36-FIBER MM/SM HYBRID CABLE TO RANDALL RD / WILSON ST

12-FIBER MM CABLE TO RANDALL RD / WILSON ST

- NOTES**
- CONTRACTOR TO VERIFY EXISTING FIBER TUBE CONFIGURATIONS IN THE FIELD.
 - IF TUBE ASSIGNMENTS FOR MM/SM DIFFER FROM PLANS THEN ENGINEER TO PROVIDE SPLICE ASSIGNMENTS IN THE FIELD.