


DATE: _____ BY: _____
 SURVEYED: _____ ALIGNMENT CHECKED: _____
 PLAN: _____ NOTE BOOK NO. _____
 HNTB CORPORATION
 111 N. CANAL STREET
 SUITE 1200
 CHICAGO, IL 60606
 (312) 380-9119

DATE: _____ BY: _____
 SURVEYED: _____ GRADINGS CHECKED: _____
 PROFILE: _____ NOTE BOOK NO. _____
 B.M. NOTED: _____
 STRUCTURE NOTATIONS OK/NG

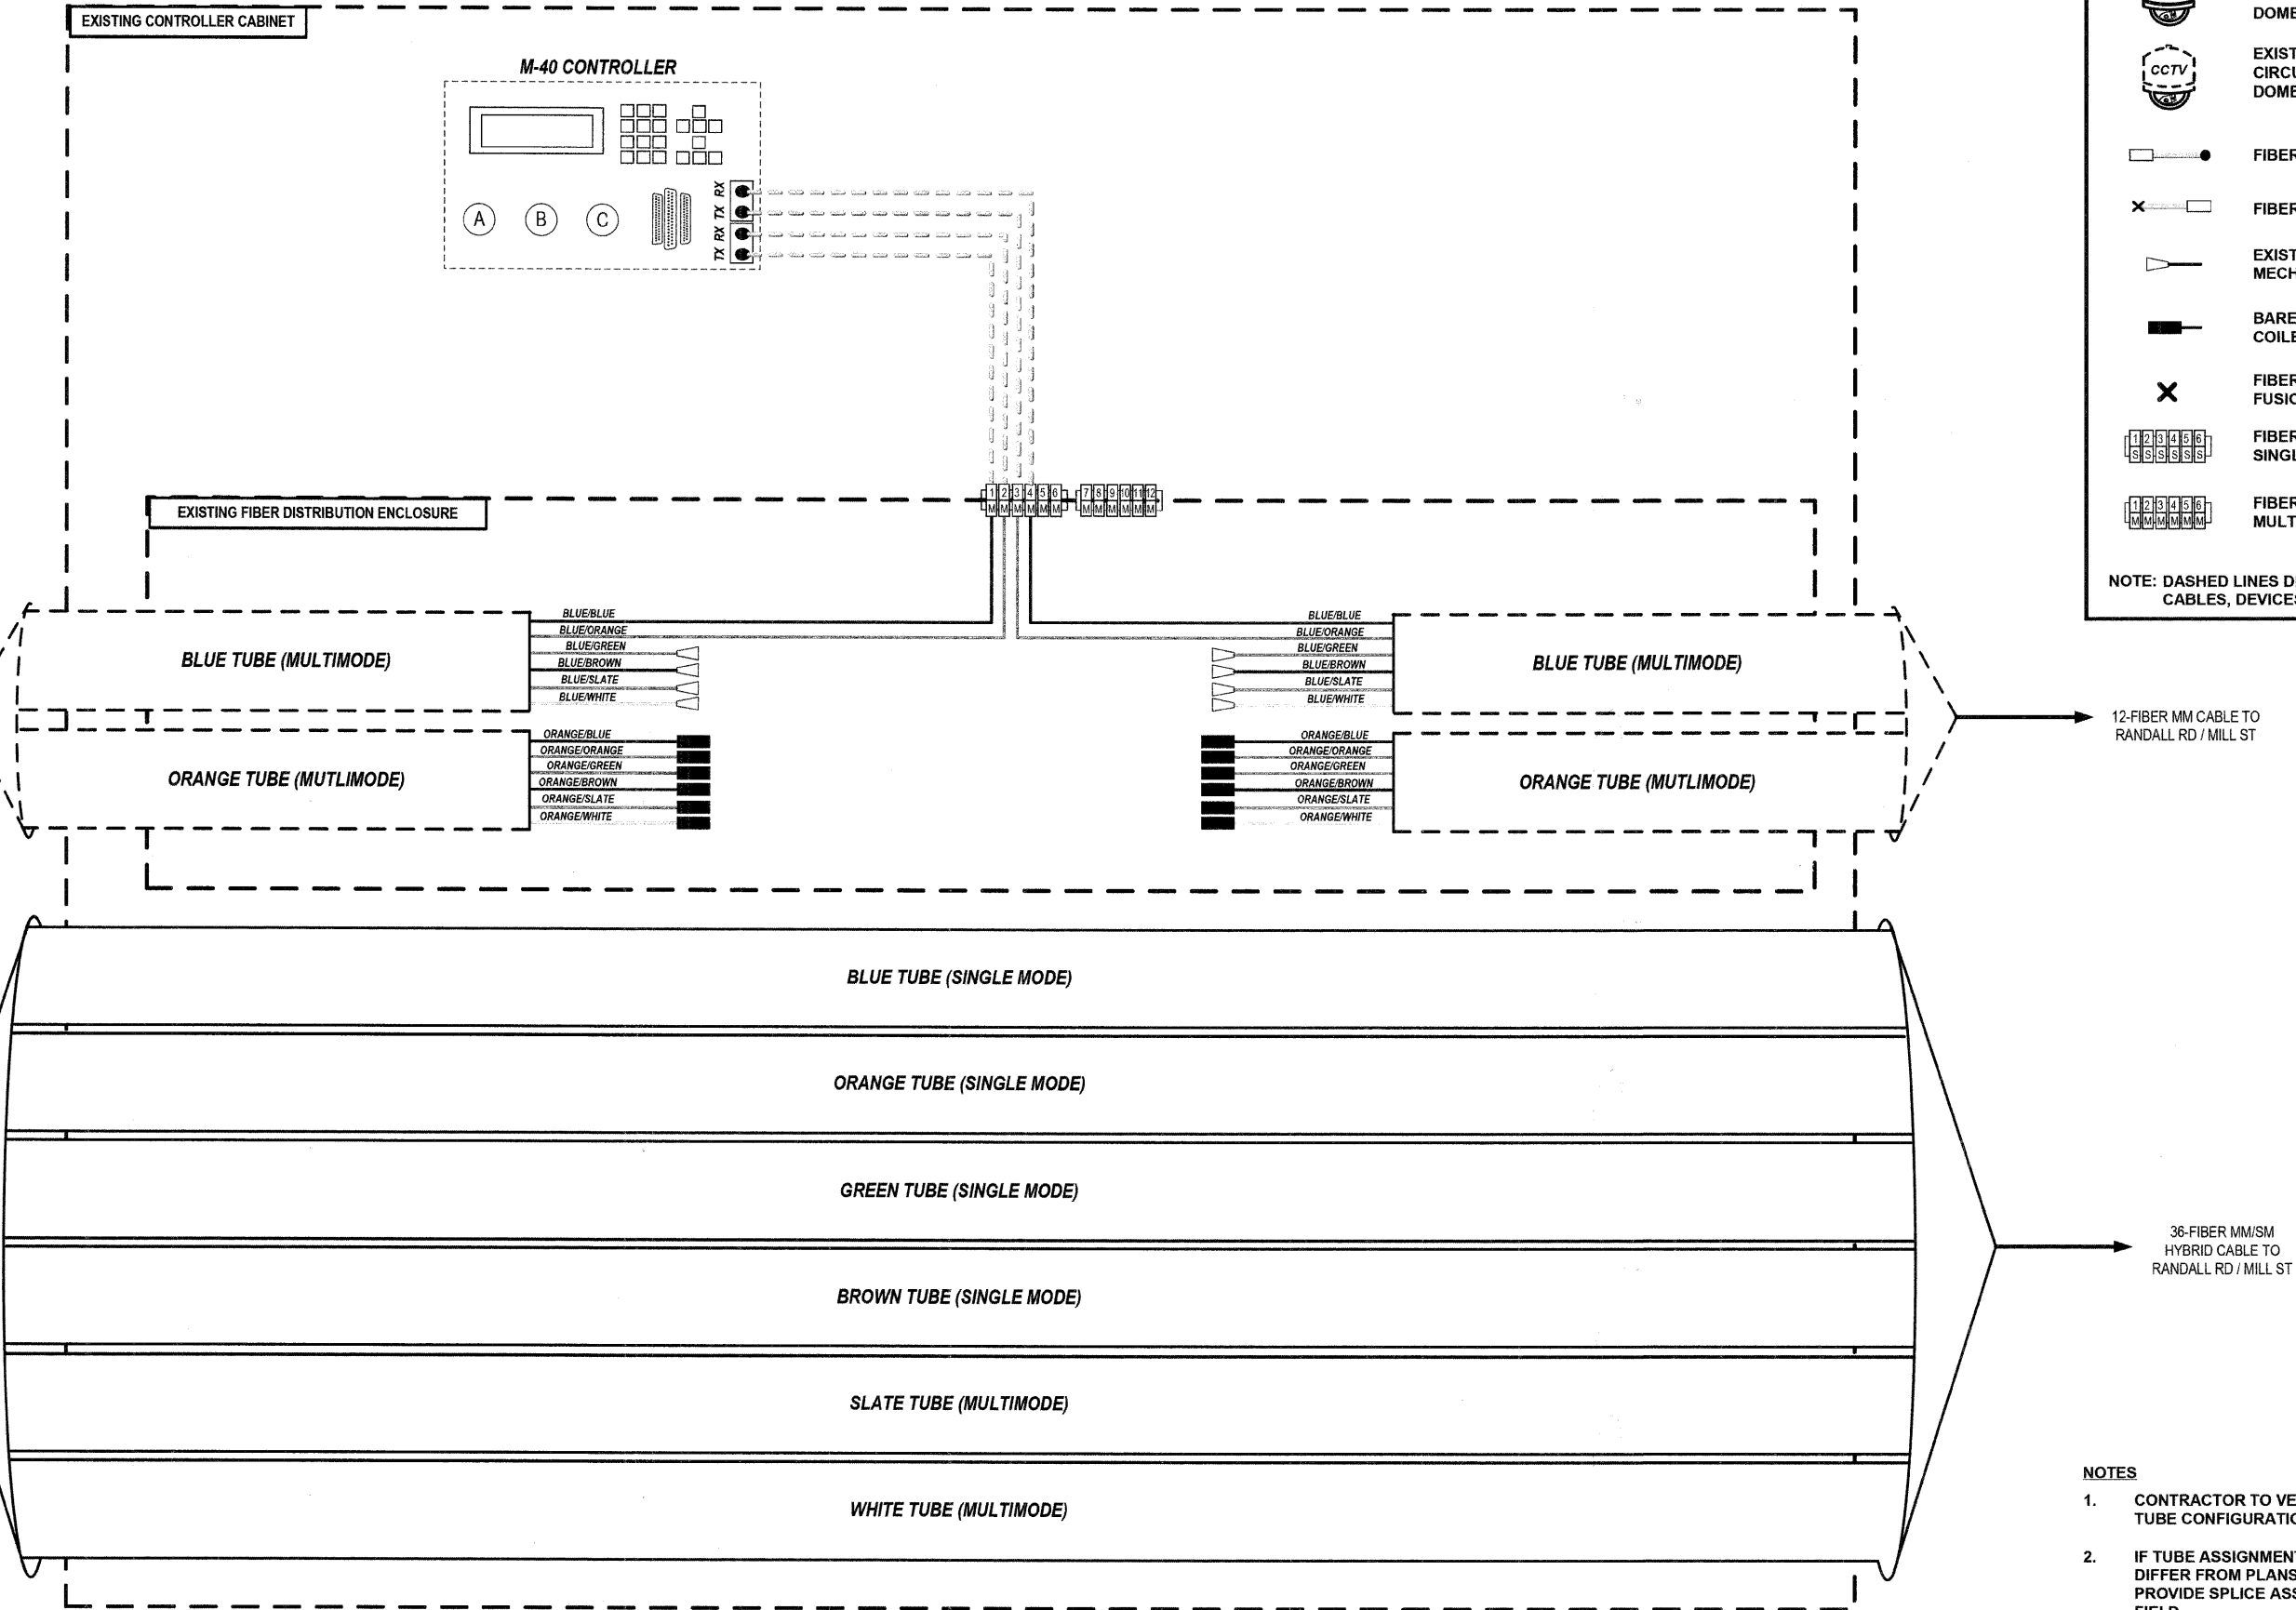

- NOTES**
1. CONTRACTOR TO VERIFY EXISTING FIBER TUBE CONFIGURATIONS IN THE FIELD.
 2. IF TUBE ASSIGNMENTS FOR MM/SM DIFFER FROM PLANS THEN ENGINEER TO PROVIDE SPLICE ASSIGNMENTS IN THE FIELD.

FILE NAME =	USER NAME =	DESIGNED JOSH ZVOLANEK	REVISED -	STATE OF ILLINOIS DEPARTMENT OF TRANSPORTATION	FIBER SPLICING AND CONNECTION DETAIL (PAGE 15 OF 22) RANDALL ROAD / McKEE STREET	RTE.	SECTION	COUNTY	TOTAL SHEETS	SHEET NO.
		CHECKED YOUNGJAE JU	REVISED -			336	07-00366-00-TL	KANE	43	35
PLOT SCALE =		DRAWN JOSH ZVOLANEK	REVISED -	CONTRACT NO. 63128						
PLOT DATE =		DATE 2/20/2009	REVISED -	FED. ROAD DIST. NO. ILLINOIS FED. AID PROJECT						