


DATE: _____ BY: _____
 DATE: _____ BY: _____
 DATE: _____ BY: _____

DESIGNED: JOSH ZVOLANEK
 CHECKED: YOUNGJAE JU
 DRAWN: JOSH ZVOLANEK
 DATE: 2/20/2009

REVISIONS:
 1. _____
 2. _____

FILE NAME = _____

HNTB
 HNTB CORPORATION
 111 N. CANAL STREET
 CHICAGO, IL 60606
 (312) 888-1119

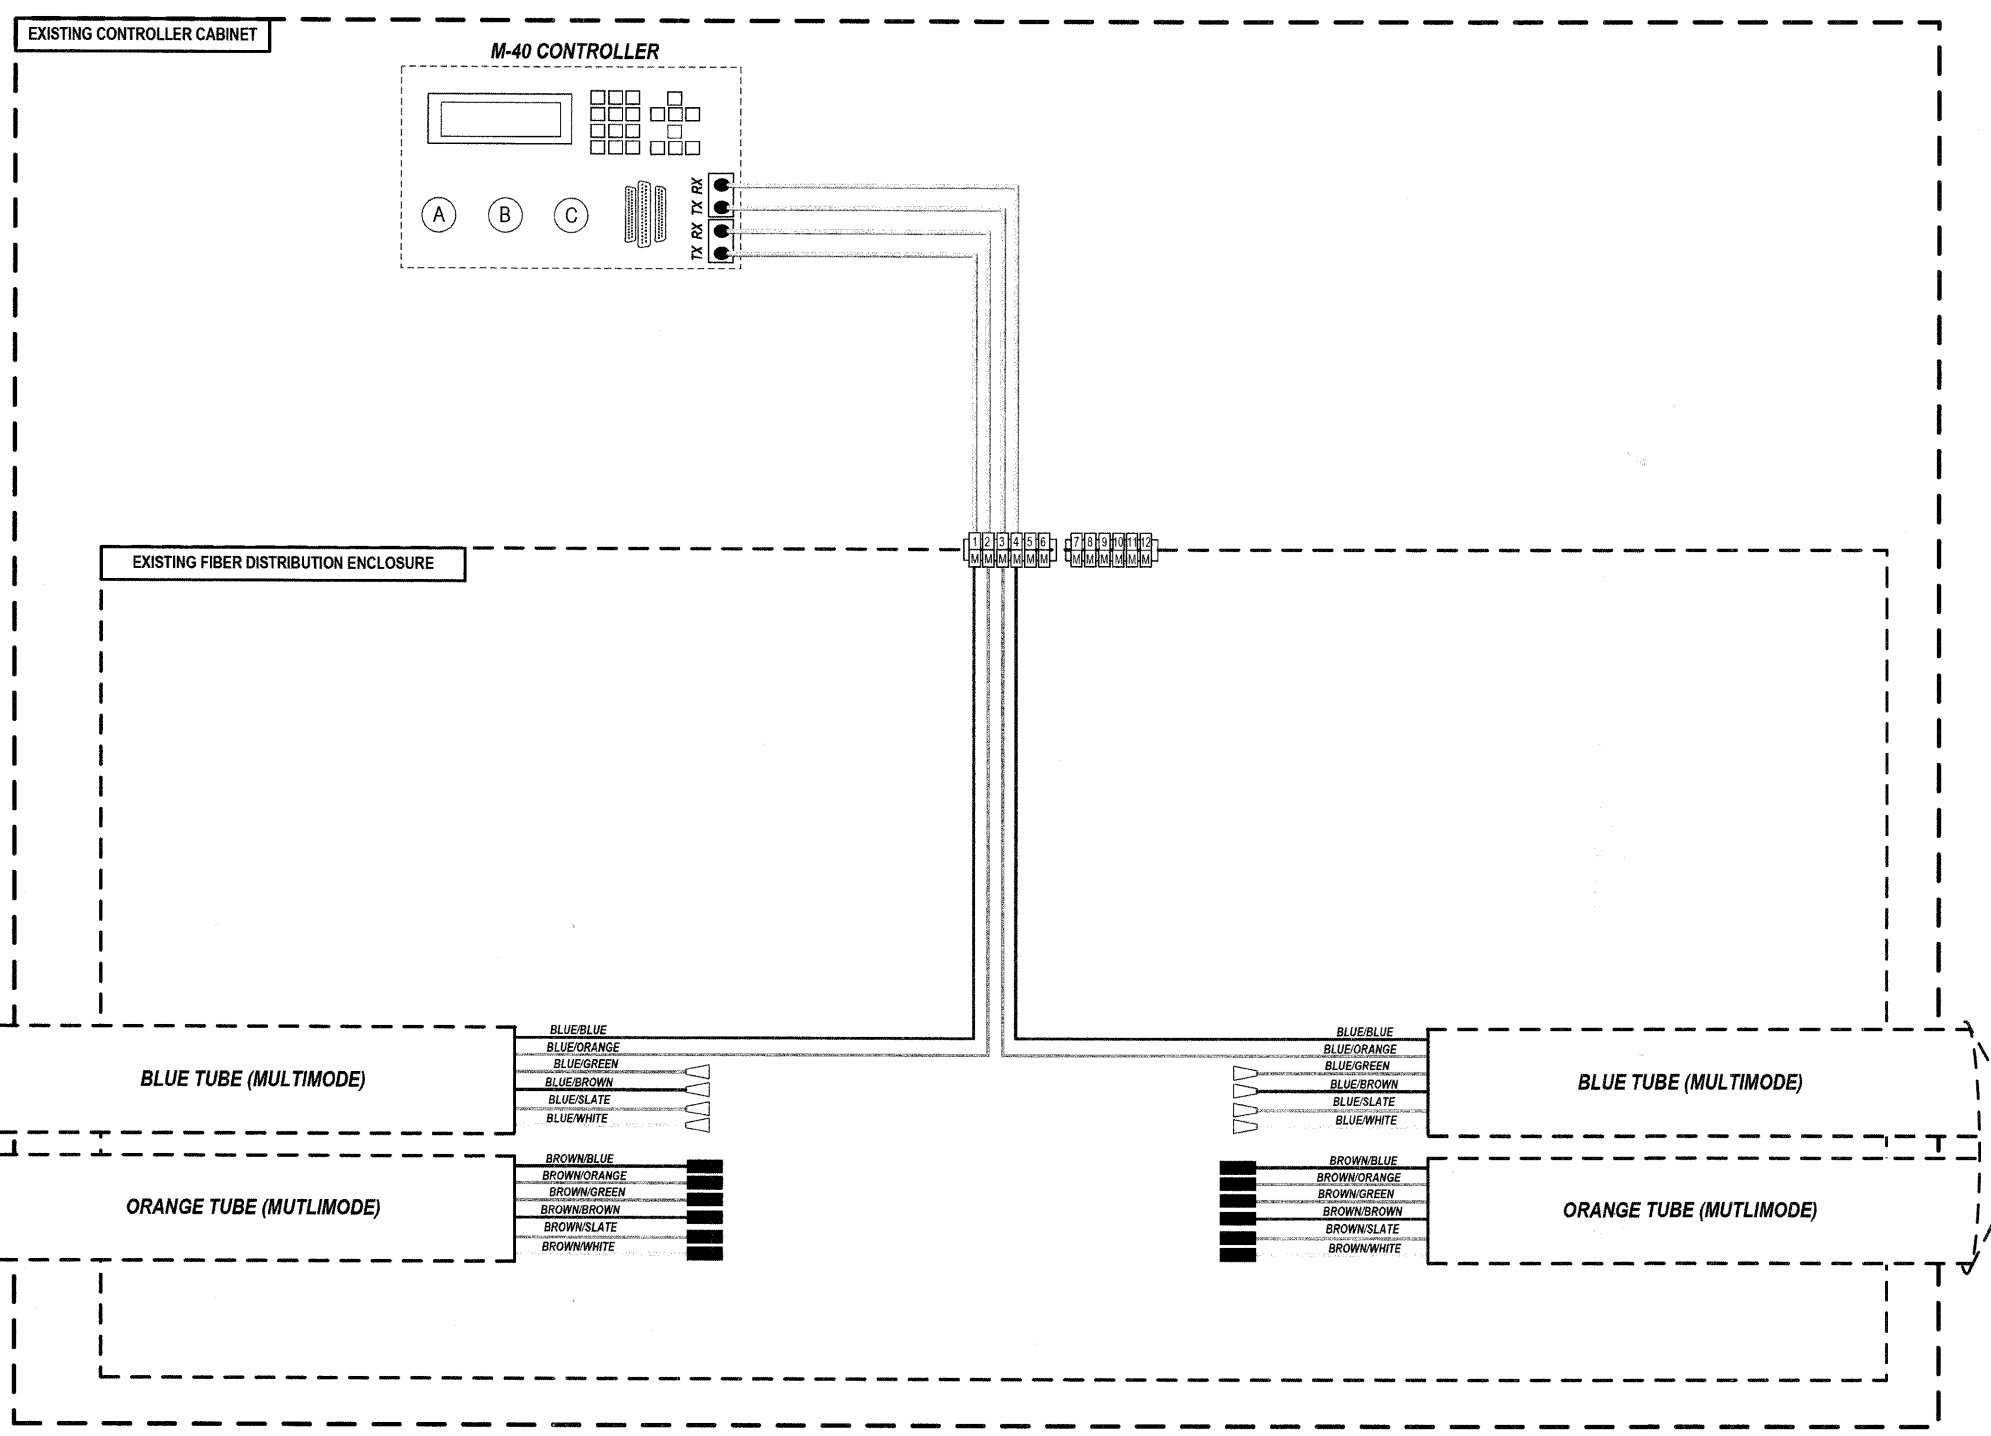

KEY

- PROPOSED CLOSED CIRCUIT TELEVISION DOME CAMERA
- EXISTING CLOSED CIRCUIT TELEVISION DOME CAMERA
- FIBER OPTIC JUMPER
- FIBER OPTIC PIGTAIL
- EXISTING FIBER MECHANICAL CONNECTOR
- BARE FIBER LEFT COILED IN SPLICE TRAY
- FIBER OPTIC FUSION SPLICE
- FIBER PATCH PANEL SINGLE MODE
- FIBER PATCH PANEL MULTIMODE

NOTE: DASHED LINES DENOTE EXISTING CABLES, DEVICES, OR ENCLOSURES.

**NO WORK PERFORMED AT THIS INTERSECTION.
 FOR INFORMATION ONLY.**

- NOTES**
- CONTRACTOR TO VERIFY EXISTING FIBER TUBE CONFIGURATIONS IN THE FIELD.
 - IF TUBE ASSIGNMENTS FOR MM/SM DIFFER FROM PLANS THEN ENGINEER TO PROVIDE SPLICE ASSIGNMENTS IN THE FIELD.

FILE NAME =	USER NAME =	DESIGNED JOSH ZVOLANEK	REVISED -	STATE OF ILLINOIS DEPARTMENT OF TRANSPORTATION	FIBER SPLICING AND CONNECTION DETAIL (PAGE 19 OF 22) RANDALL ROAD / GLEN EAGLE DRIVE	RTE.	SECTION	COUNTY	TOTAL SHEETS	SHEET NO.	
		CHECKED YOUNGJAE JU	REVISED -			336	07-00366-00-TL	KANE	43	39	
		DRAWN JOSH ZVOLANEK	REVISED -			CONTRACT NO. 63128					
		DATE 2/20/2009	REVISED -			SCALE: _____ FED. ROAD DIST. NO. ILLINOIS FED. AID PROJECT					