


DATE	BY	DATE	BY
PLAN		PROFILE	
SURVIVED		SURVIVED	
ALIGNMENT CHECKED		GRADES CHECKED	
NOT. OF WAY CHECKED		B.M. NOTED	
PADD FILE NAME		STRUCTURE NOTATION CHRG	
NO.		NO.	
NO.		NO.	

HNTB CORPORATION
111 N. CANAL STREET
CHICAGO, IL 60606
(312) 883-9119

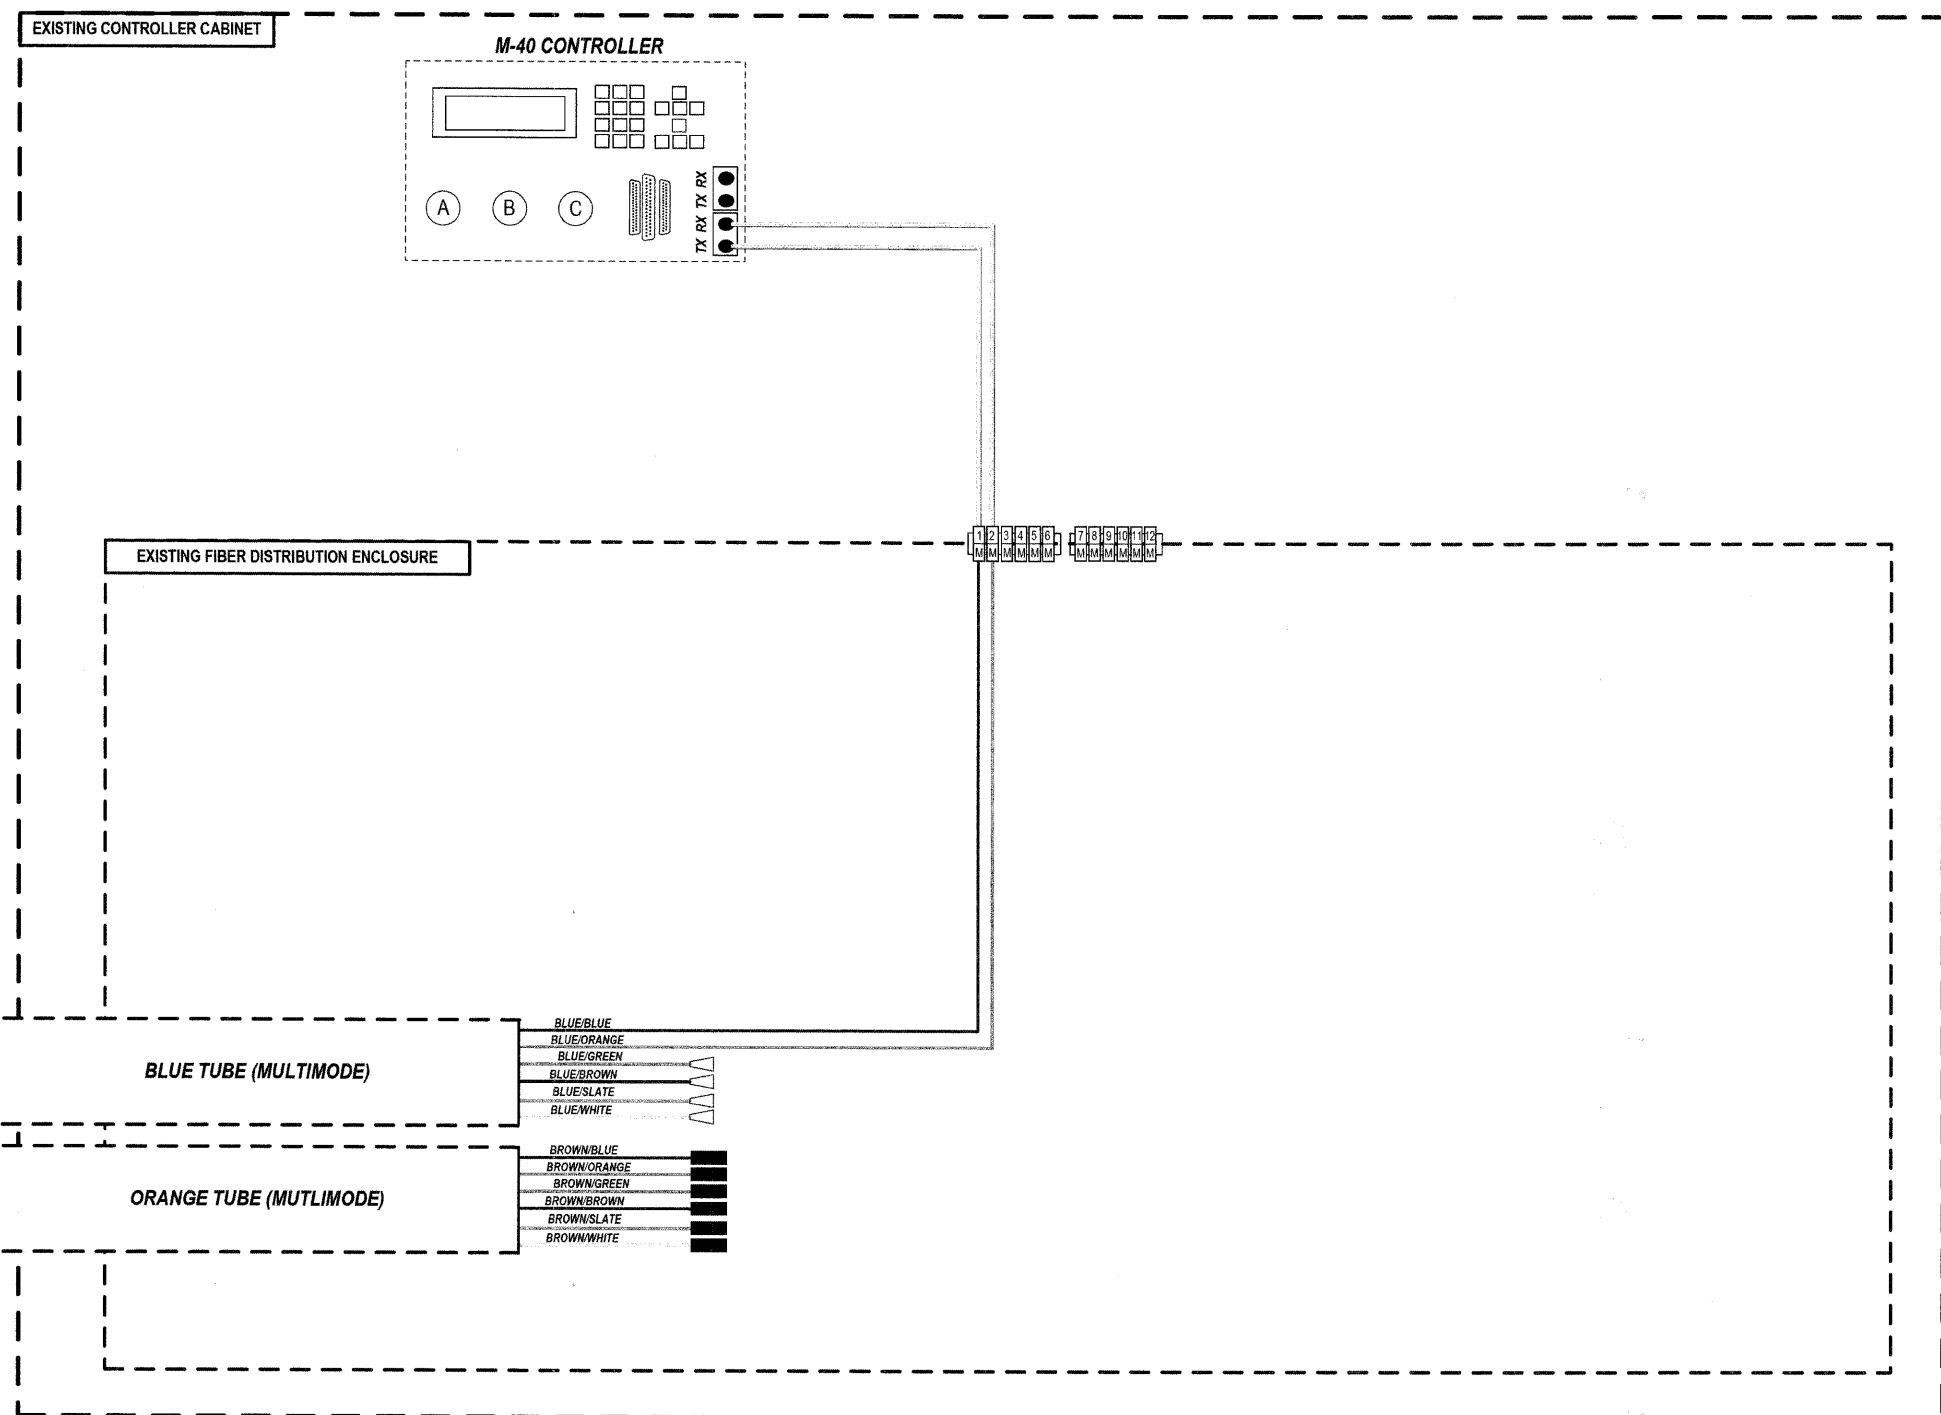

**NO WORK PERFORMED AT THIS INTERSECTION.
FOR INFORMATION ONLY.**

- NOTES**
- CONTRACTOR TO VERIFY EXISTING FIBER TUBE CONFIGURATIONS IN THE FIELD.
 - IF TUBE ASSIGNMENTS FOR MM/SM DIFFER FROM PLANS THEN ENGINEER TO PROVIDE SPLICE ASSIGNMENTS IN THE FIELD.

FILE NAME =	USER NAME =	DESIGNED JOSH ZVOLANEK	REVISED -	STATE OF ILLINOIS DEPARTMENT OF TRANSPORTATION	FIBER SPLICING AND CONNECTION DETAIL (PAGE 22 OF 22) RANDALL ROAD / KESLINGER ROAD	RT#	SECTION	COUNTY	TOTAL SHEETS	SHEET NO.
	CHECKED YOUNGJAE JU	REVISED -	336			07-00366-00-TL	KANE	43	42	
PLOT SCALE =	DRAWN JOSH ZVOLANEK	REVISED -	CONTRACT NO. 63128							
PLOT DATE =	DATE 2/20/2009	REVISED -	SCALE: _____							
						ILLINOIS		FED. AID PROJECT		