


PLAN	SECTION	COUNTY	TOTAL SHEETS	SHEET NO.
801	03-0072-00-04	MOHAWK	80	65
CONTRACT NO. 63137 ILLINOIS		STA. 662+50.00 TO STA. 664+00.00		
CUT	FILL	CUT	FILL	
SF	SF	CY	CY	

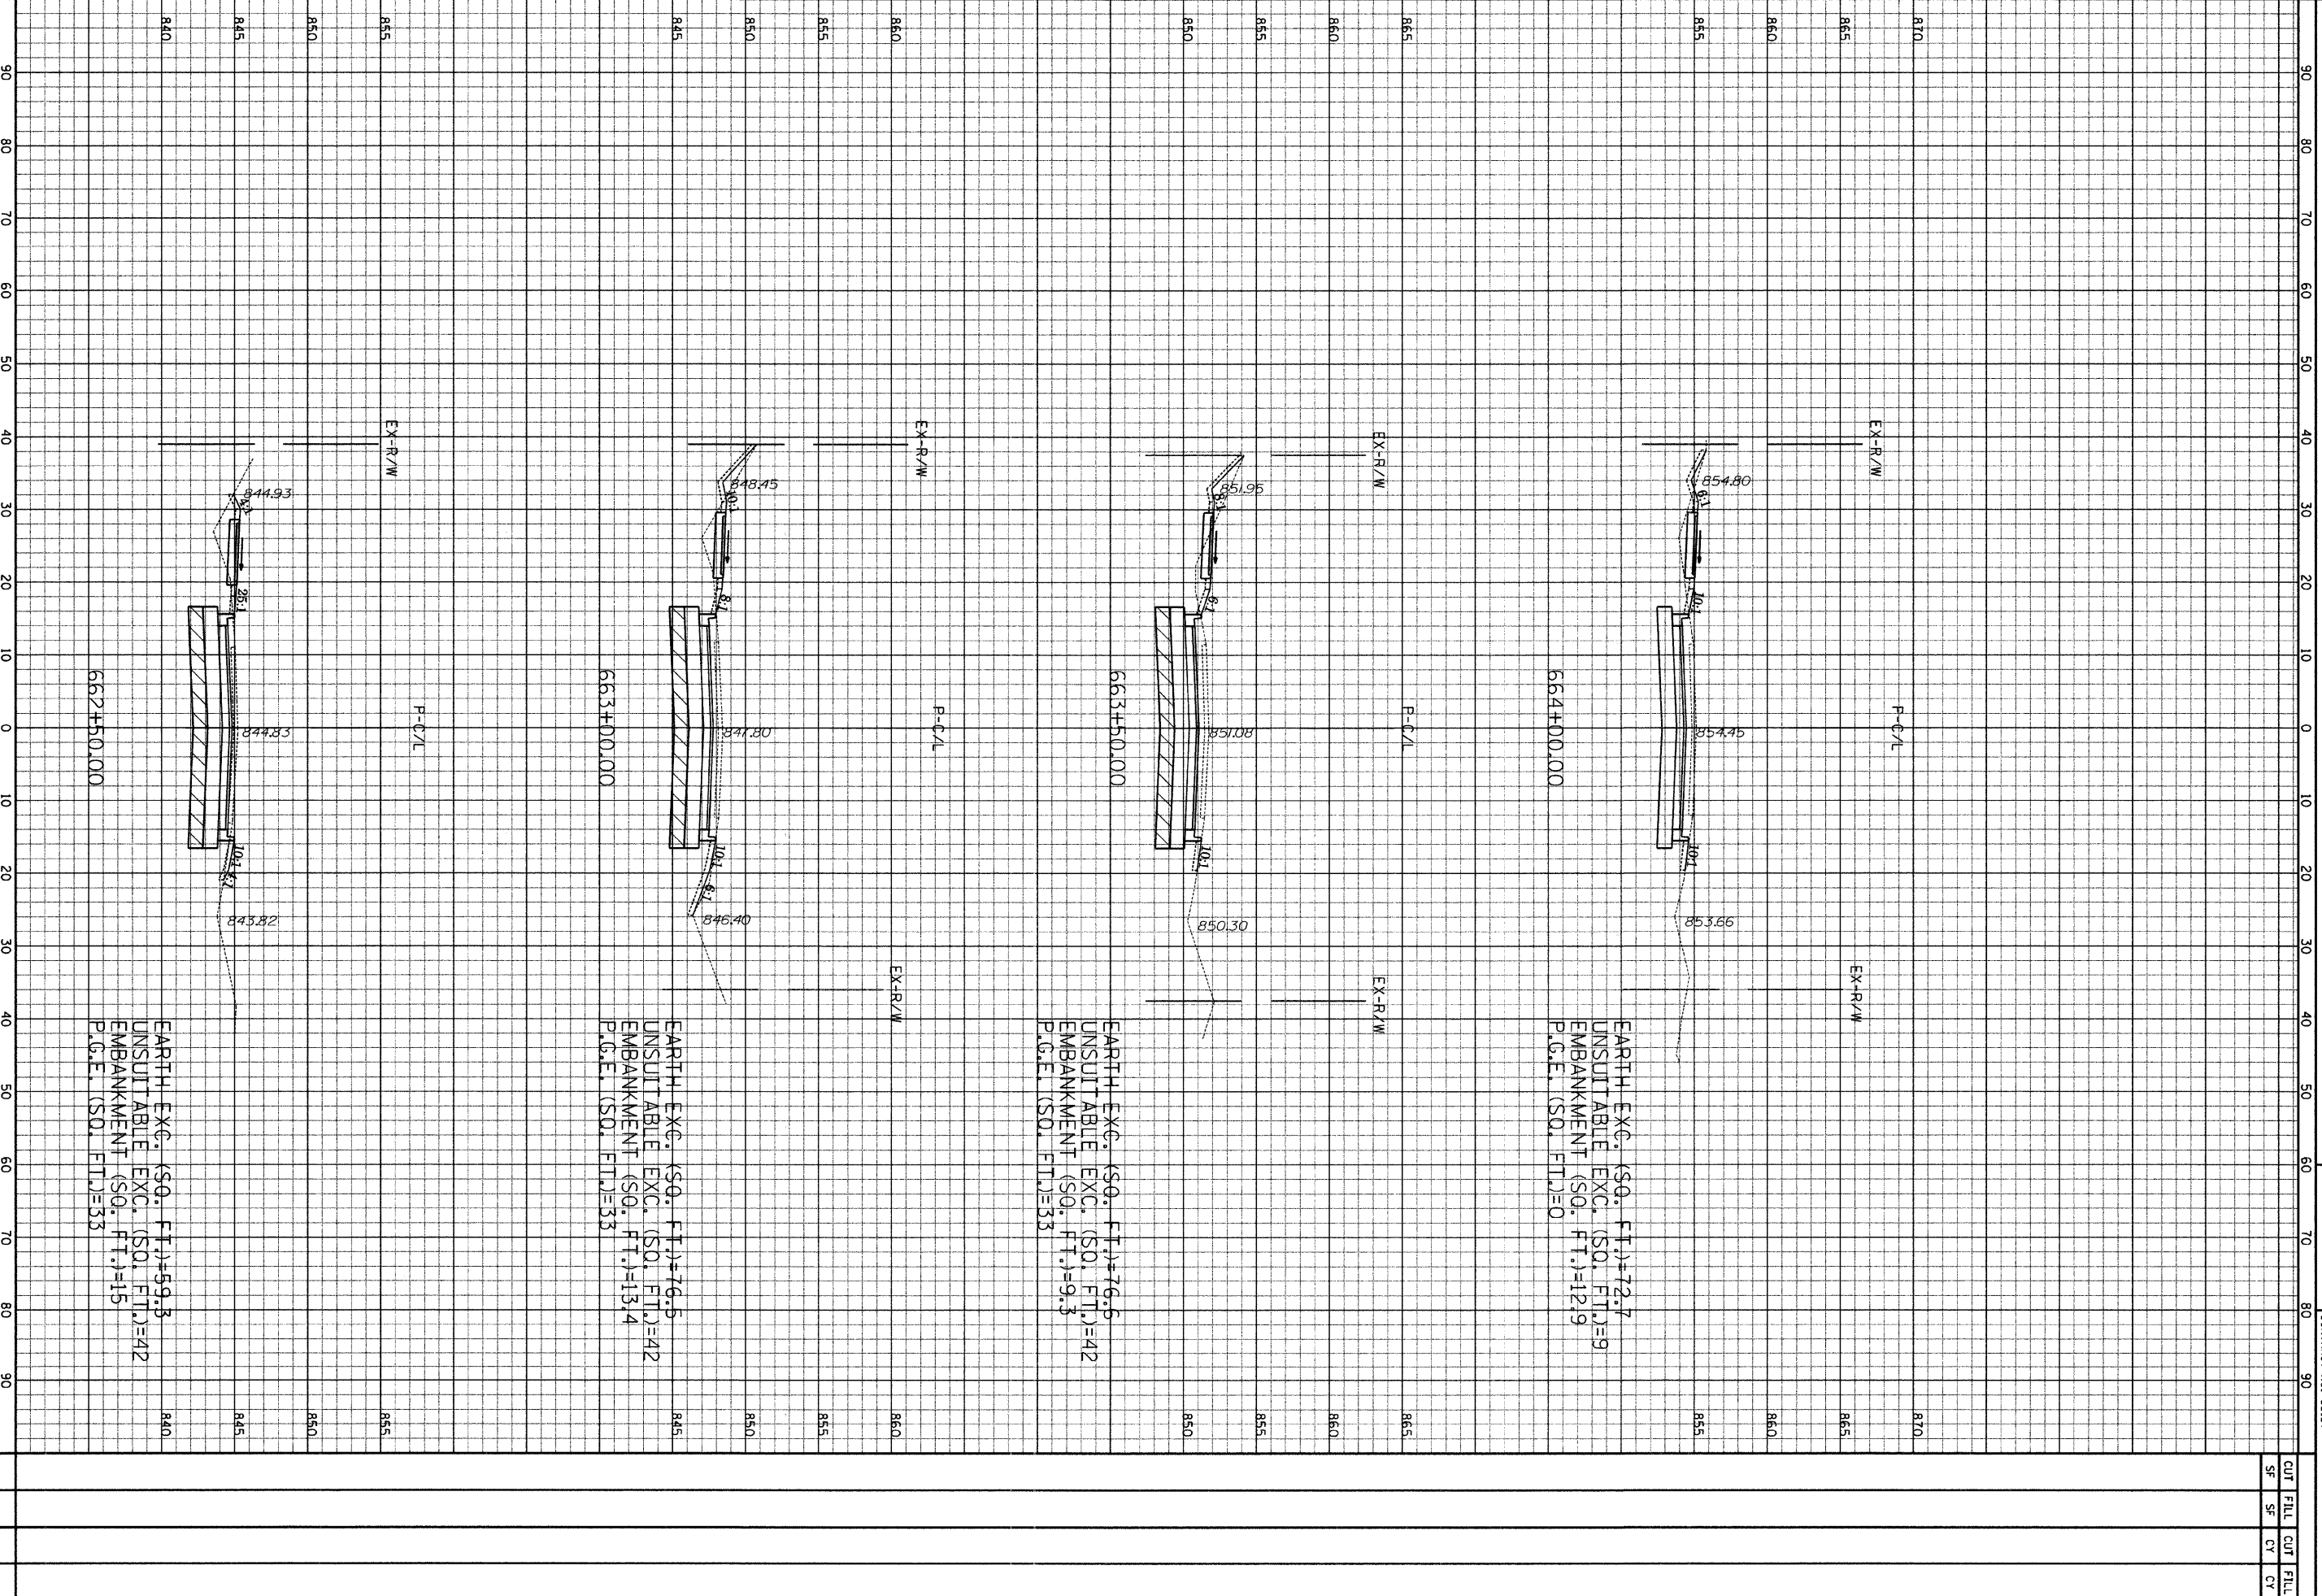

GRAEF, ANHALT, SCHUMER & ASSOCIATES, INC.
 CONSULTING ENGINEERS AND LAND SURVEYORS
 8501 N. Higgins Road, Suite 280
 Chicago, IL 60631
 (773) 389-9112

Hanson Road
 Edgewood to Huntington
 HOR. Scale: 1" = 10'
 Vert. Scale: 1" = 5'