



ST. CHARLES ROAD AND ADDISON ROAD - PROPOSED DETECTOR LOOP REPLACEMENT

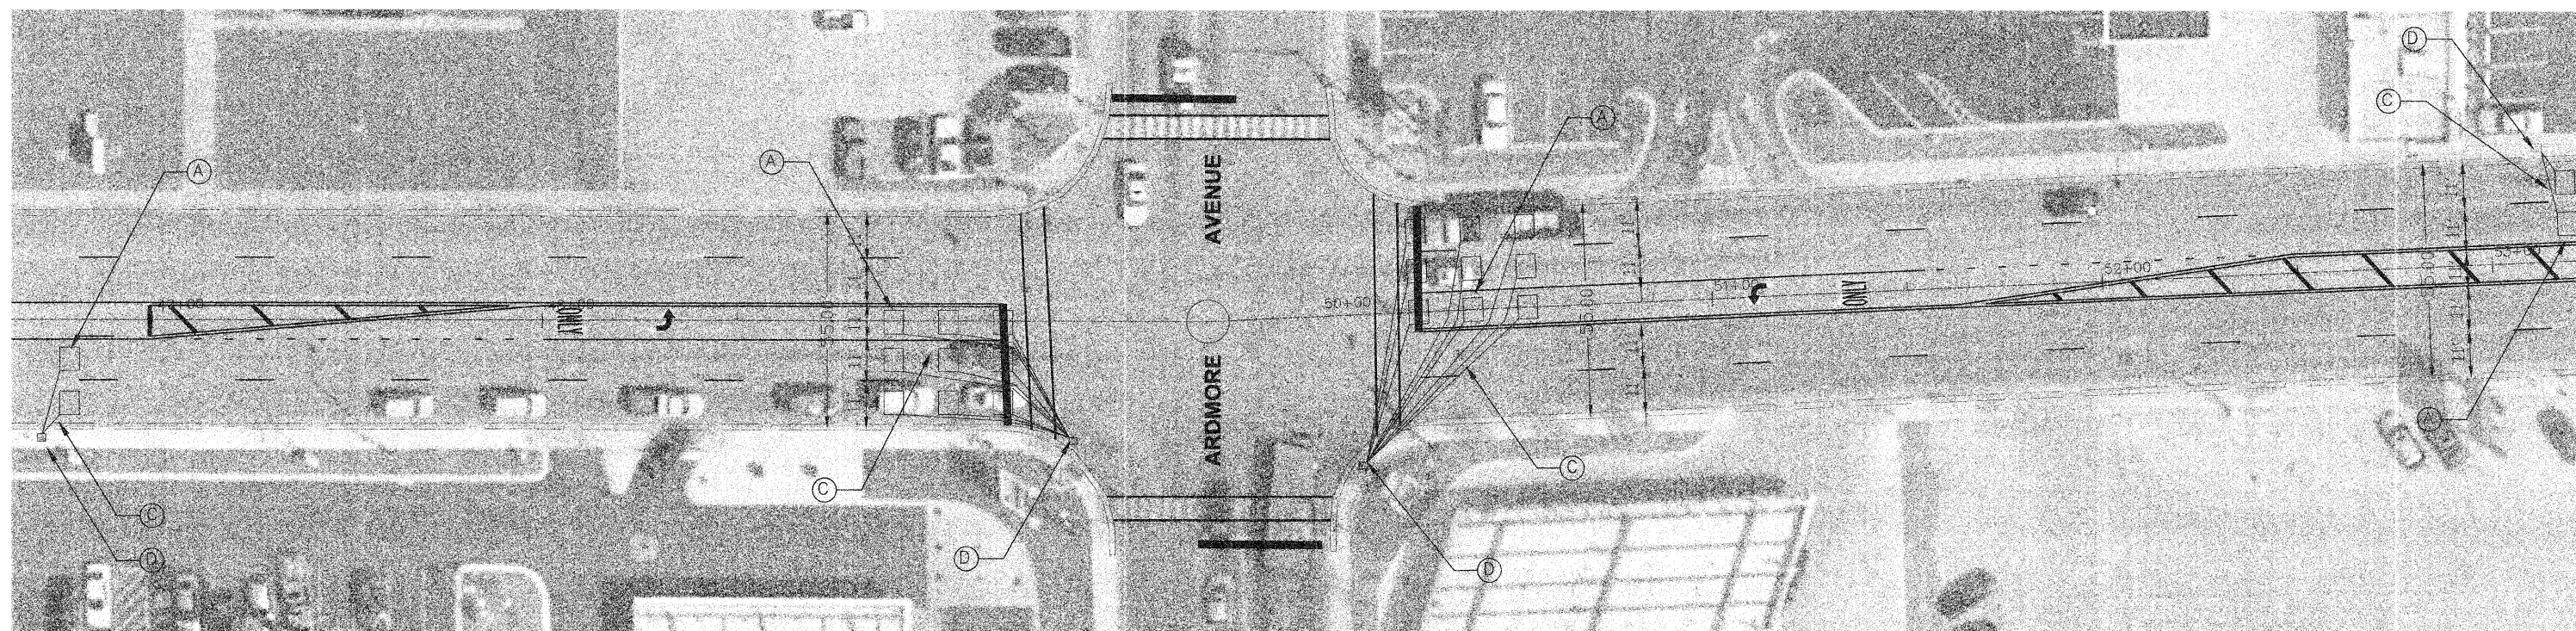

ST. CHARLES ROAD AND ARDMORE AVENUE - PROPOSED DETECTOR LOOP REPLACEMENT

LEGEND

- (A) DETECTOR LOOP REPLACEMENT
- (C) LOOPS WIRING
- (D) CONNECT TO EXISTING TRAFFIC HANDHOLE

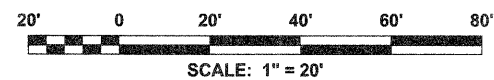

VILLAGE OF VILLA PARK
 ENGINEERING DIVISION
RICH SALERNO - ASSISTANT VILLAGE ENGINEER
 20 SOUTH ARDMORE AVENUE • PHONE (630) 834-8505
 VILLA PARK, ILLINOIS 60181-2696 • FAX (630) 834-8509

REVISIONS	
NAME	DATE
PER IDOT REVIEW	03/27/09

VILLAGE OF VILLA PARK, ILLINOIS
**TRAFFIC SIGNAL DETECTOR
 LOOP REPLACEMENT**
ST. CHARLES ROAD
SHEET 1 OF 2

SCALE: 1" = 20'
 DATE: 12/15/2008
 DRAWN BY: C.C.
 CHECKED BY: S.K.