



**EXISTING CONDITIONS AND REMOVALS**

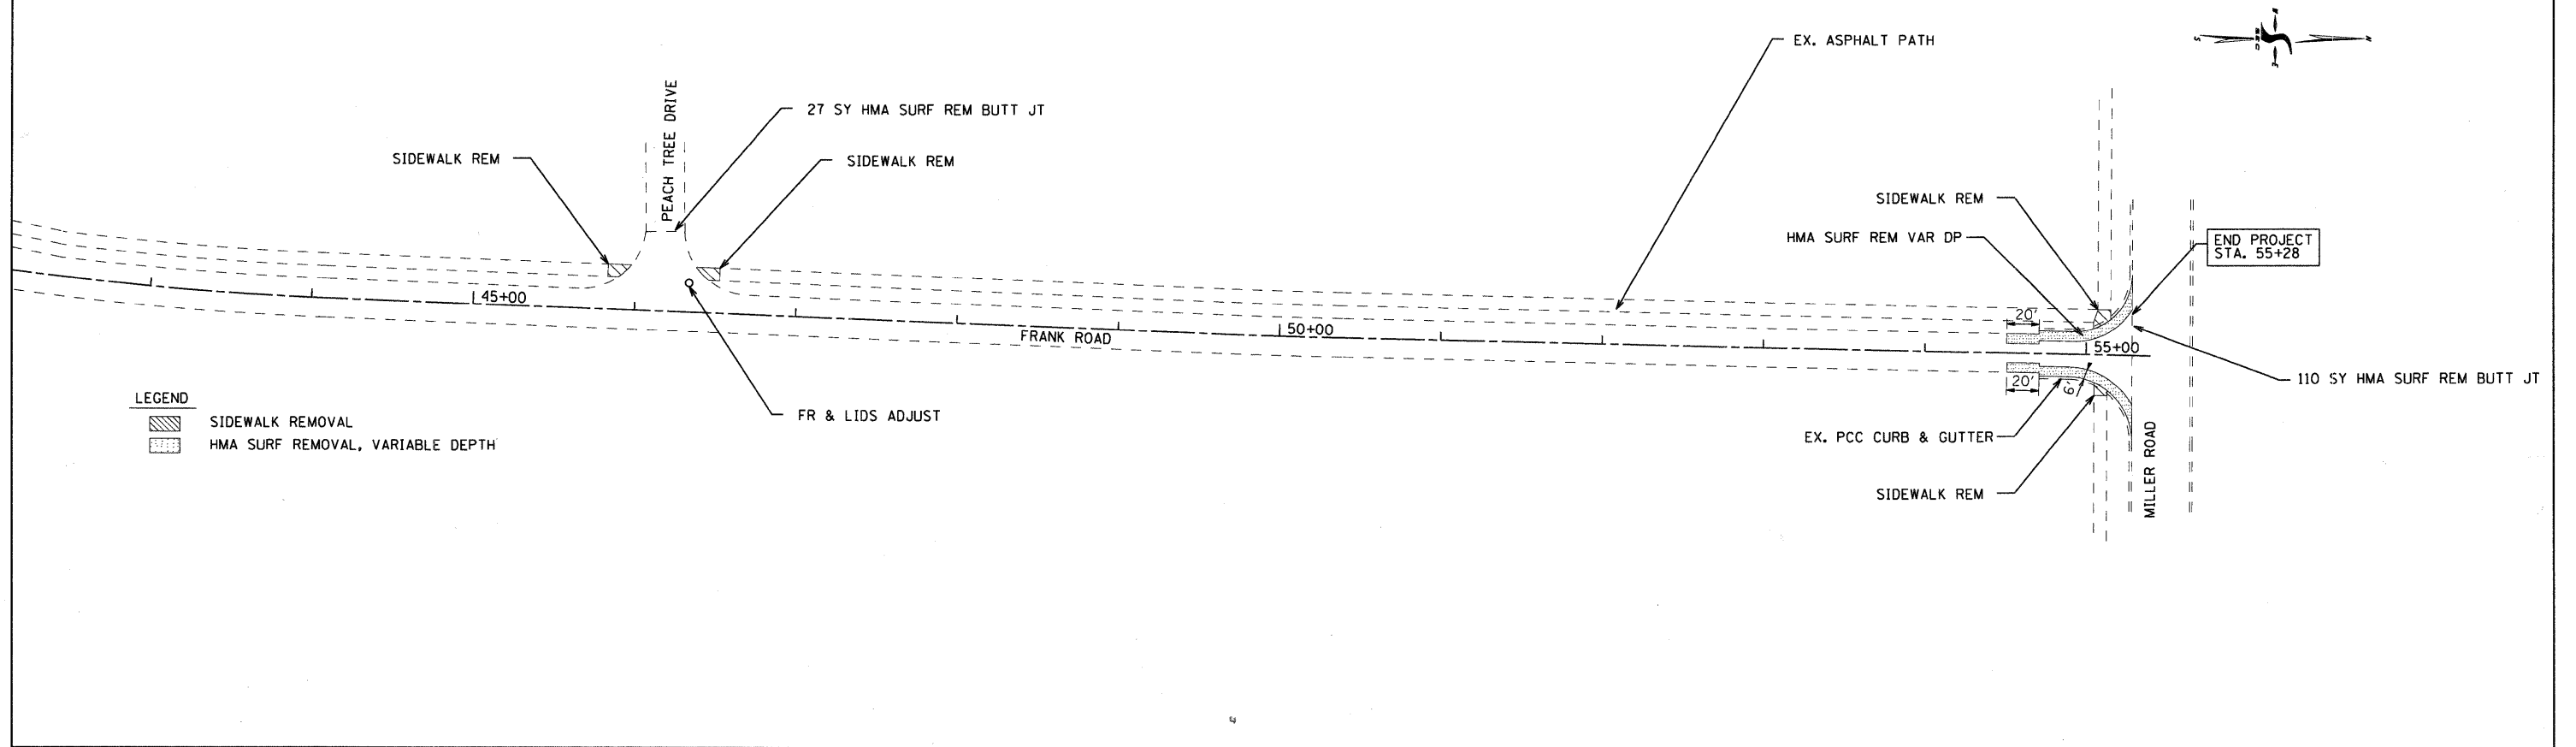

**PROPOSED PLAN**

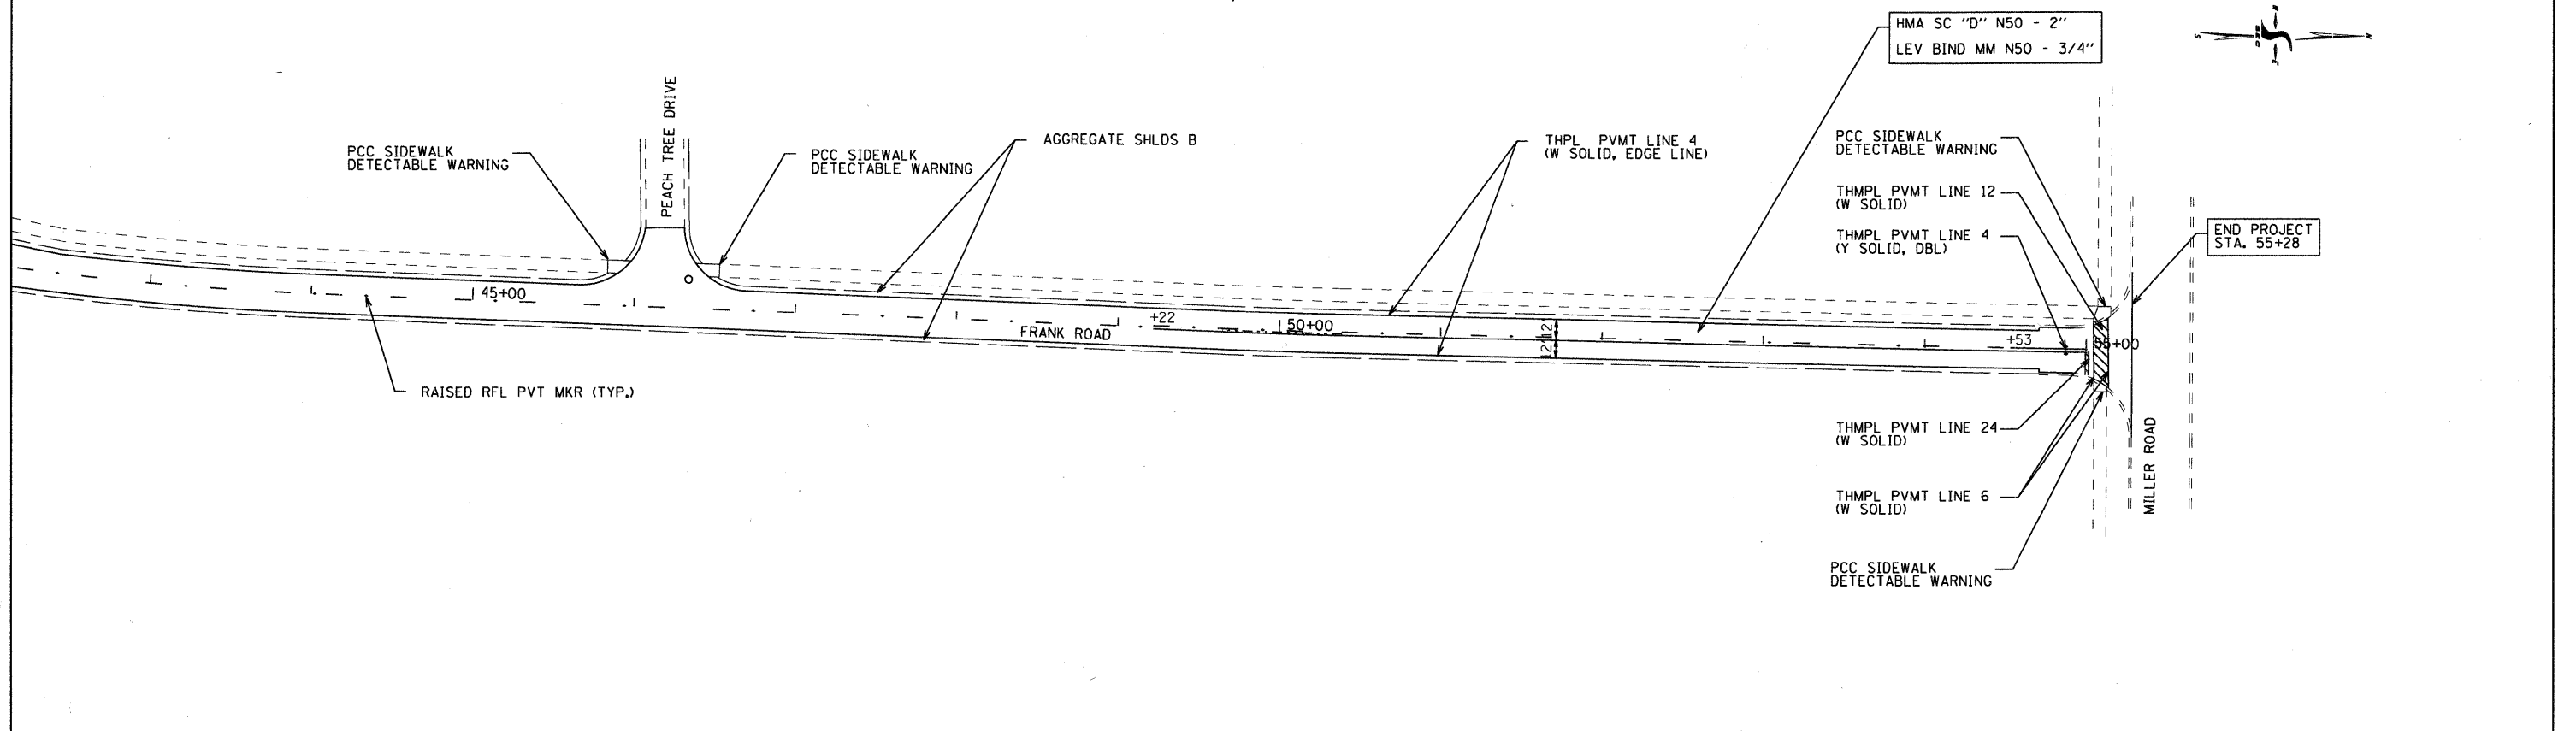

<p>SEC Group, Inc. Engineering Surveying Planning Landscape Architecture McHenry • Yorkville • New Lenoir • Chicago www.secgroupinc.com</p>	USER NAME = jguerrero	DESIGNED -	REVISED -	<b>VILLAGE OF LAKE IN THE HILLS 2009 LAPP RESURFACING PROGRAM</b>	<b>ROADWAY PLAN FRANK ROAD</b>			F.A. RTE.	SECTION	COUNTY	TOTAL SHEETS	SHEET NO.
	PLOT SCALE = 1"=50'	DRAWN -	REVISED -		08-00032-00-RS	MCHENRY	21	12				
	PLOT DATE = 4/9/2009	CHECKED -	REVISED -		CONTRACT NO. 63164							
		DATE - TBD	REVISED -		FED. ROAD DIST. NO. ILLINOIS FED. AID PROJECT							
				SCALE: 1"=50'	SHEET NO. 4 OF 4 SHEETS	STA.	TO STA.					

LAKE IN THE HILLS 2009 LAPP  
17th-080551  
080551-rp09.dgn