


FINAL SURVEY	DATE
SURVEYED	BY
NOTE BOOK	
NO.	
TEMPLATES	
AREAS CHECKED	

ORIGINAL SURVEY	DATE
SURVEYED	BY
NOTE BOOK	
NO.	
TEMPLATES	
AREAS CHECKED	

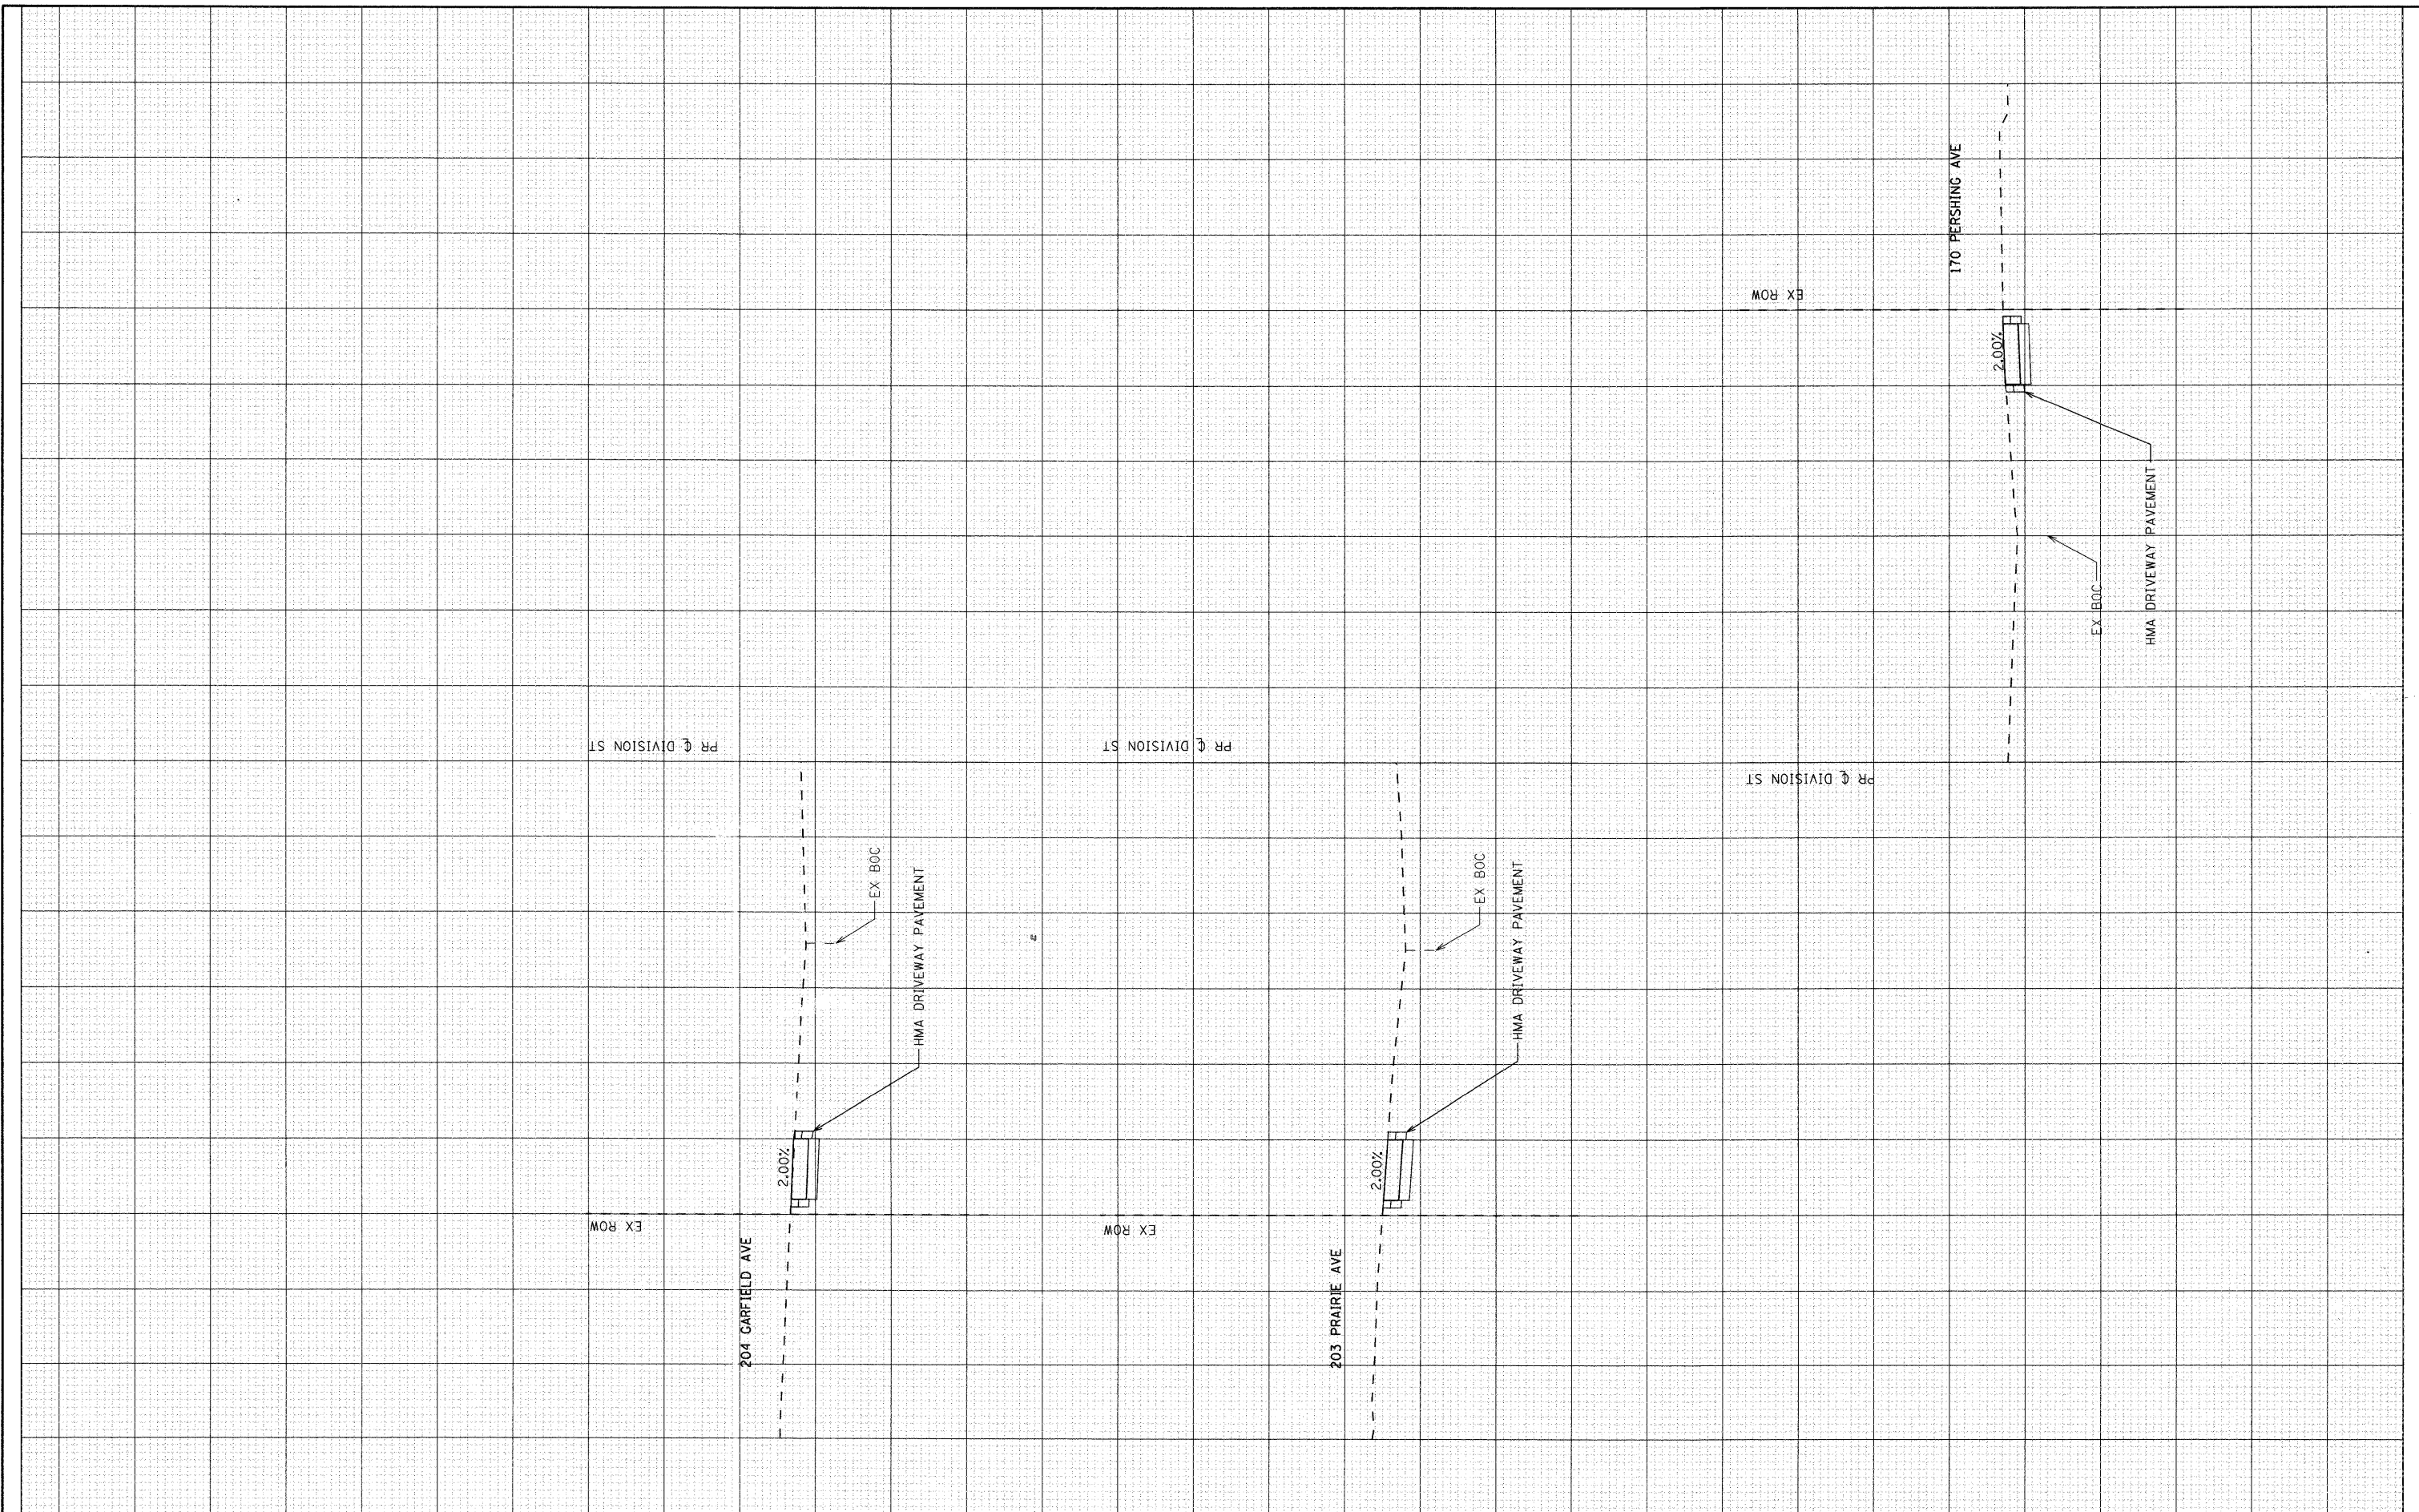

**SEC Group, Inc.**  
 Illinois Professional Design Firm # 184-000158  
 Engineering  
 Surveying  
 Planning  
 Landscape Architecture  
 Illinois • Texas • Georgia  
 www.secgroupinc.com

USER NAME = jstrzelko	DESIGNED - JJS	REVISED -
PLOT SCALE = 10'H:5'V	DRAWN - JJS	REVISED -
PLOT DATE = 4/1/2009	CHECKED - JLP	REVISED -
	DATE - 4/1/09	REVISED -

DESIGNED - JJS	REVISED -
DRAWN - JJS	REVISED -
CHECKED - JLP	REVISED -
DATE - 4/1/09	REVISED -

**VILLAGE OF MUNDELEIN**

<b>PROPOSED CROSS SECTIONS - DIVISION ST</b>			
SCALE: 10'H:5'V	SHEET NO. 12 OF 19 SHEETS	STA. 116+25.00 TO STA. 131+26.79	

F.A. RTE.	SECTION	COUNTY	TOTAL SHEETS	SHEET NO.
	08-00086-00-SW	LAKE	40	30
			CONTRACT NO. 63166	
			ILLINOIS FED. AID PROJECT	