

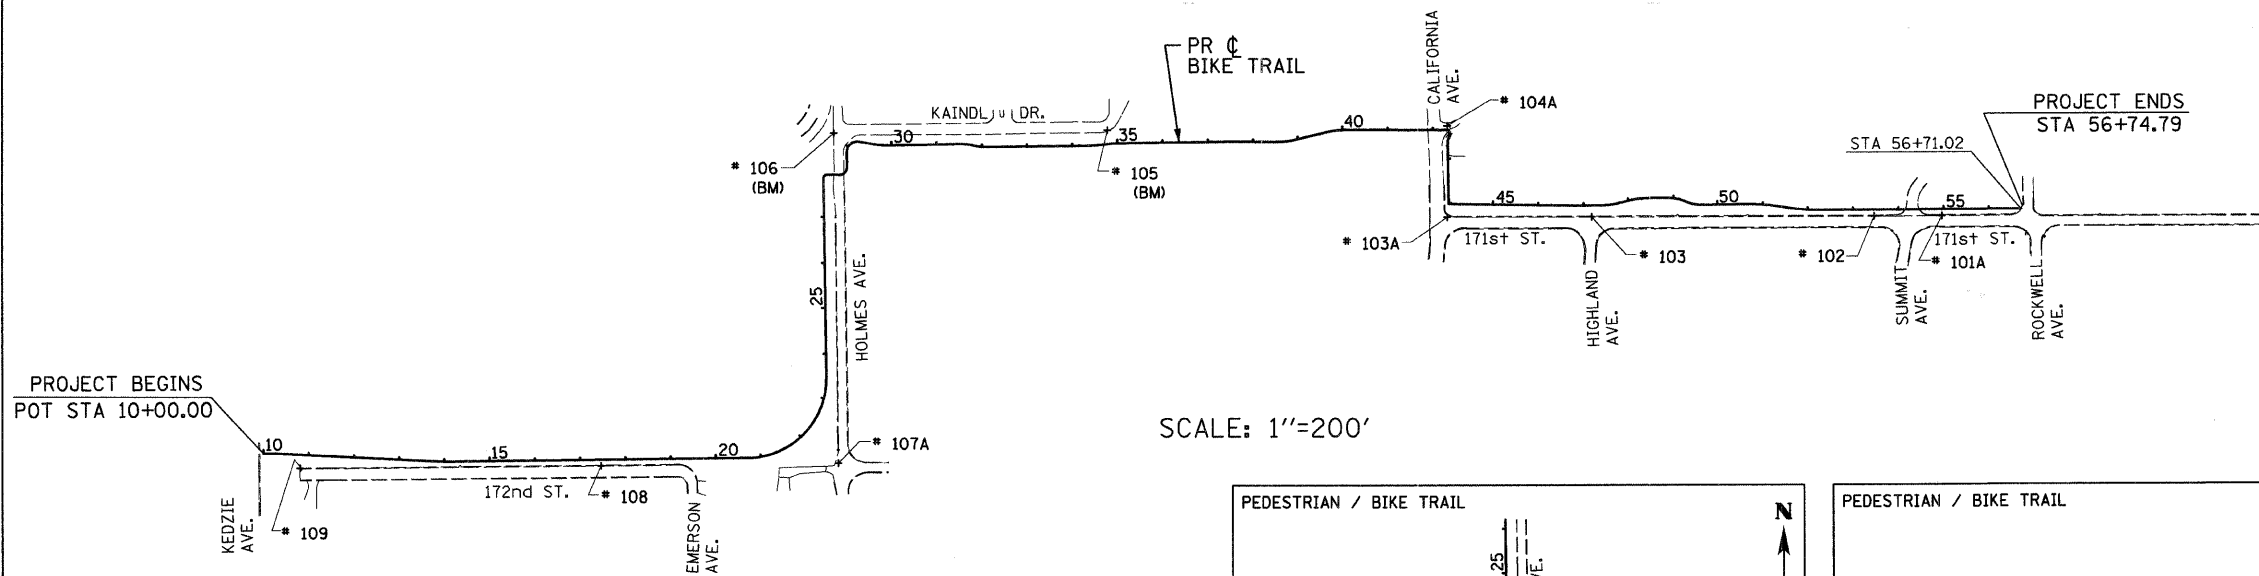
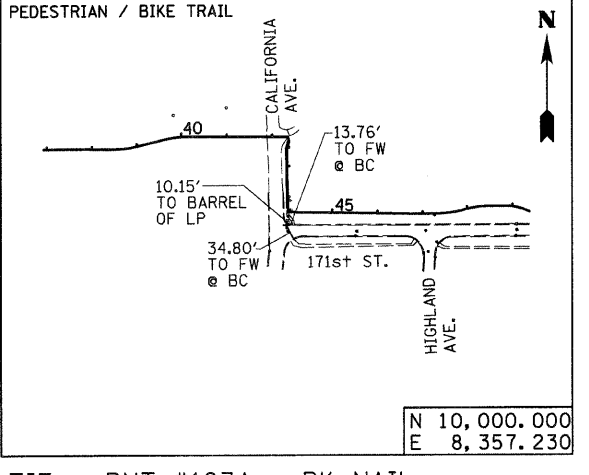
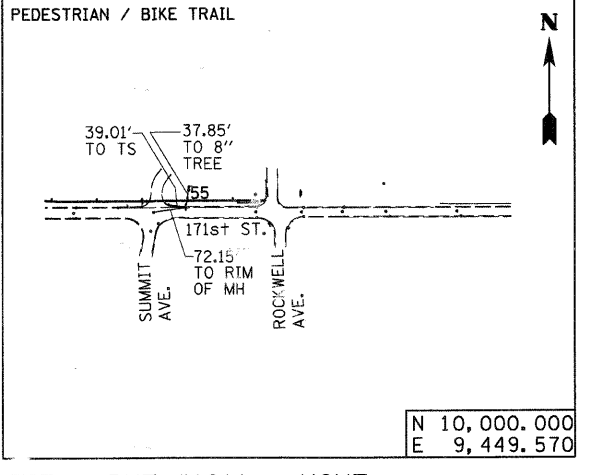
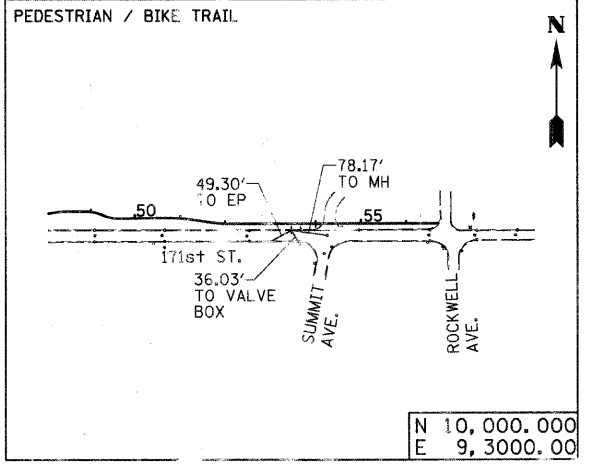
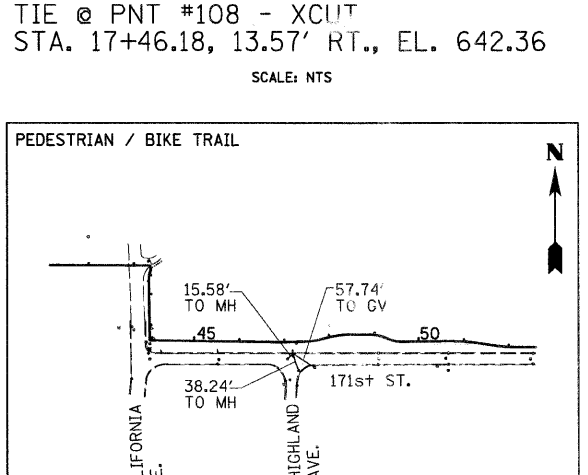
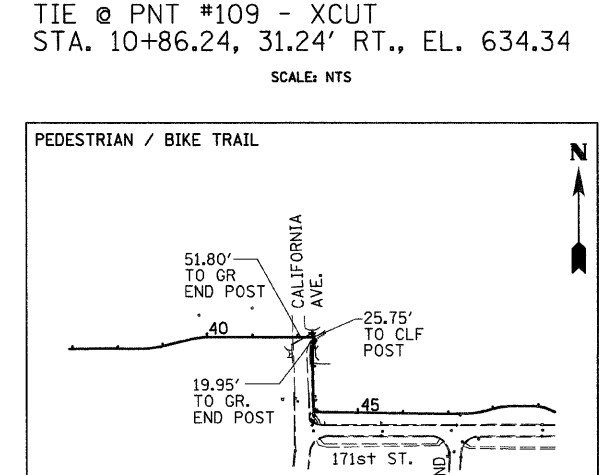
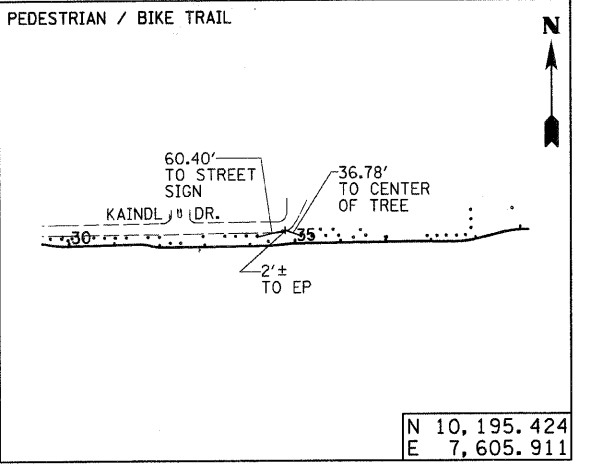
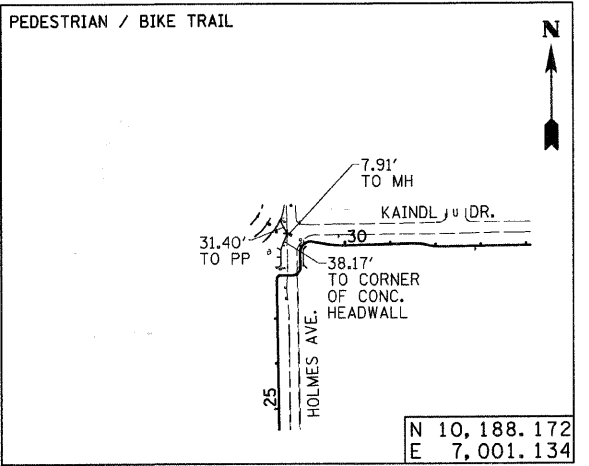
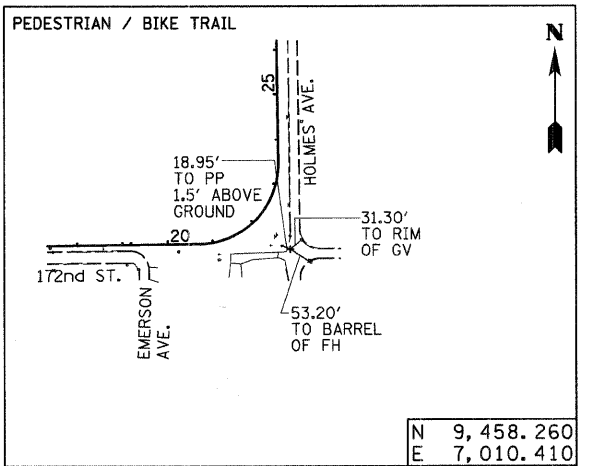



F.A. RTE.	SECTION	COUNTY	TOTAL SHEETS	SHEET NO.
	06-00069-00-BT	COOK	24	6
STA.	TO STA.			
FED. ROAD DIST. NO.	ILLINOIS			

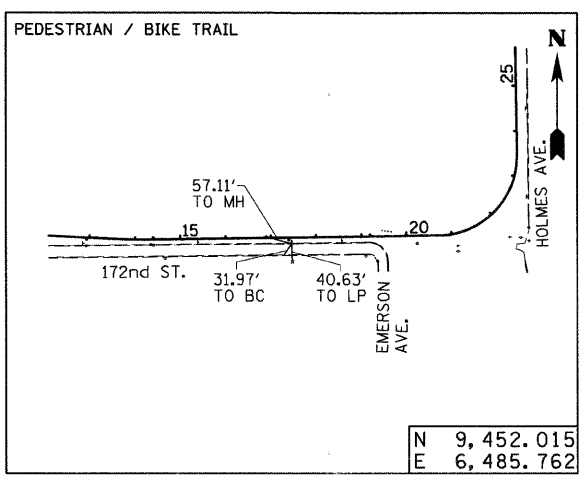

SCALE: 1"=200'

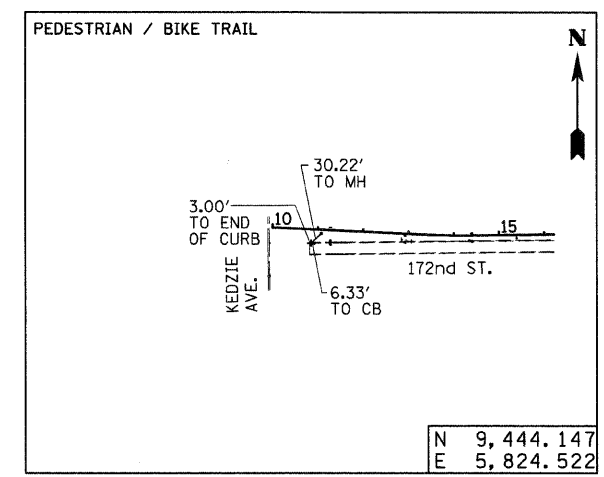

REVISIONS	
NAME	DATE

CIVIL / STRUCTURAL ENGINEERS  

**GLOBETROTTERS INTERNATIONAL.**  
 300 SOUTH WACKER DRIVE, SUITE 200  
 CHICAGO, IL. 60606

TIE PLAN & DETAILS  
 PEDESTRIAN / BIKE TRAIL  
 HAZEL CREST, IL  
 SECTION NO. 06-00069-00-BT  
 SCALE: VERT. N/A  
 HORIZ. AS SHOWN  
 DATE 01/14/09  
 DRAWN BY L.S.  
 CHECKED BY D.W.S.

P:\cad\msv8\pen\_tables\tdot.tbi Color - Monochrome  
 tds600-raster on fsi0.plt