


F.A. RTE.	SECTION	COUNTY	TOTAL SHEETS	SHEET NO.
(*)		COOK	24	17
STA.		TO STA.		
FED. ROAD DIST. NO.		ILLINOIS FED. AID PROJECT		

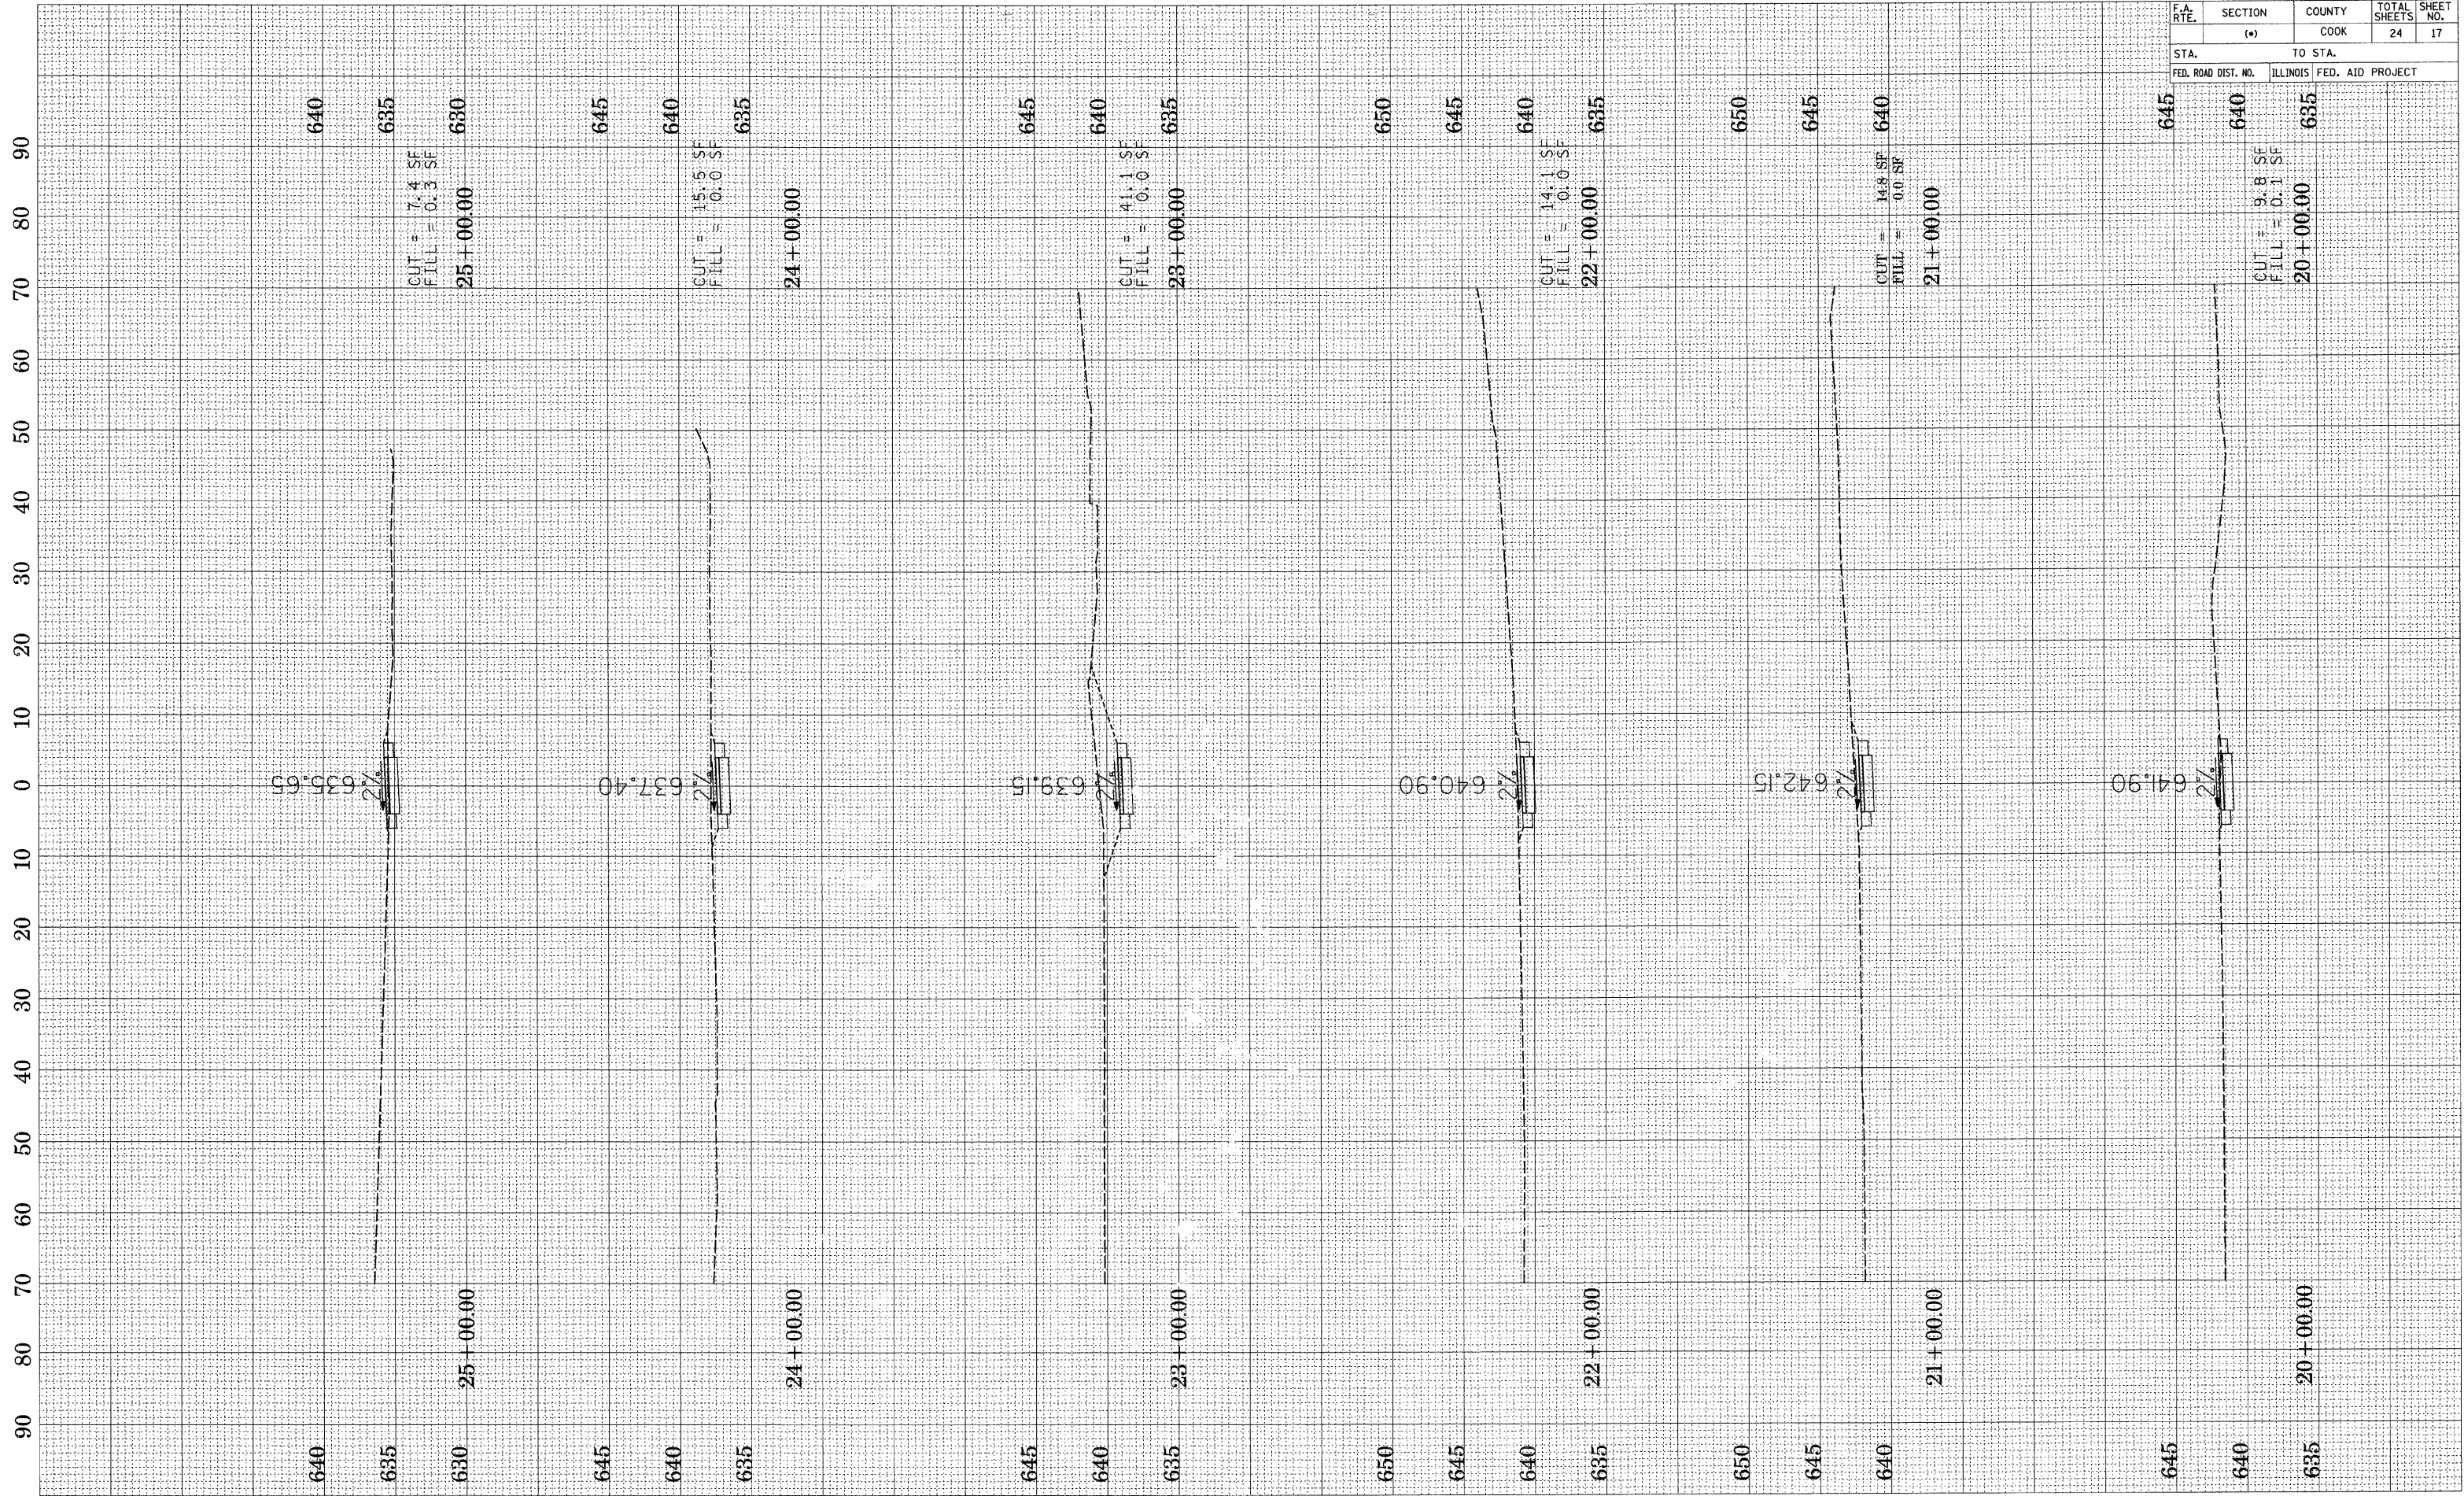

SCALE HORIZ. 1" = 10'  
SCALE VERT. 1" = 5'