


F.A. RTE.	SECTION	COUNTY	TOTAL SHEETS	SHEET NO.
(*)	(*)	COOK	24	18
STA. TO STA.		FED. AID PROJECT		

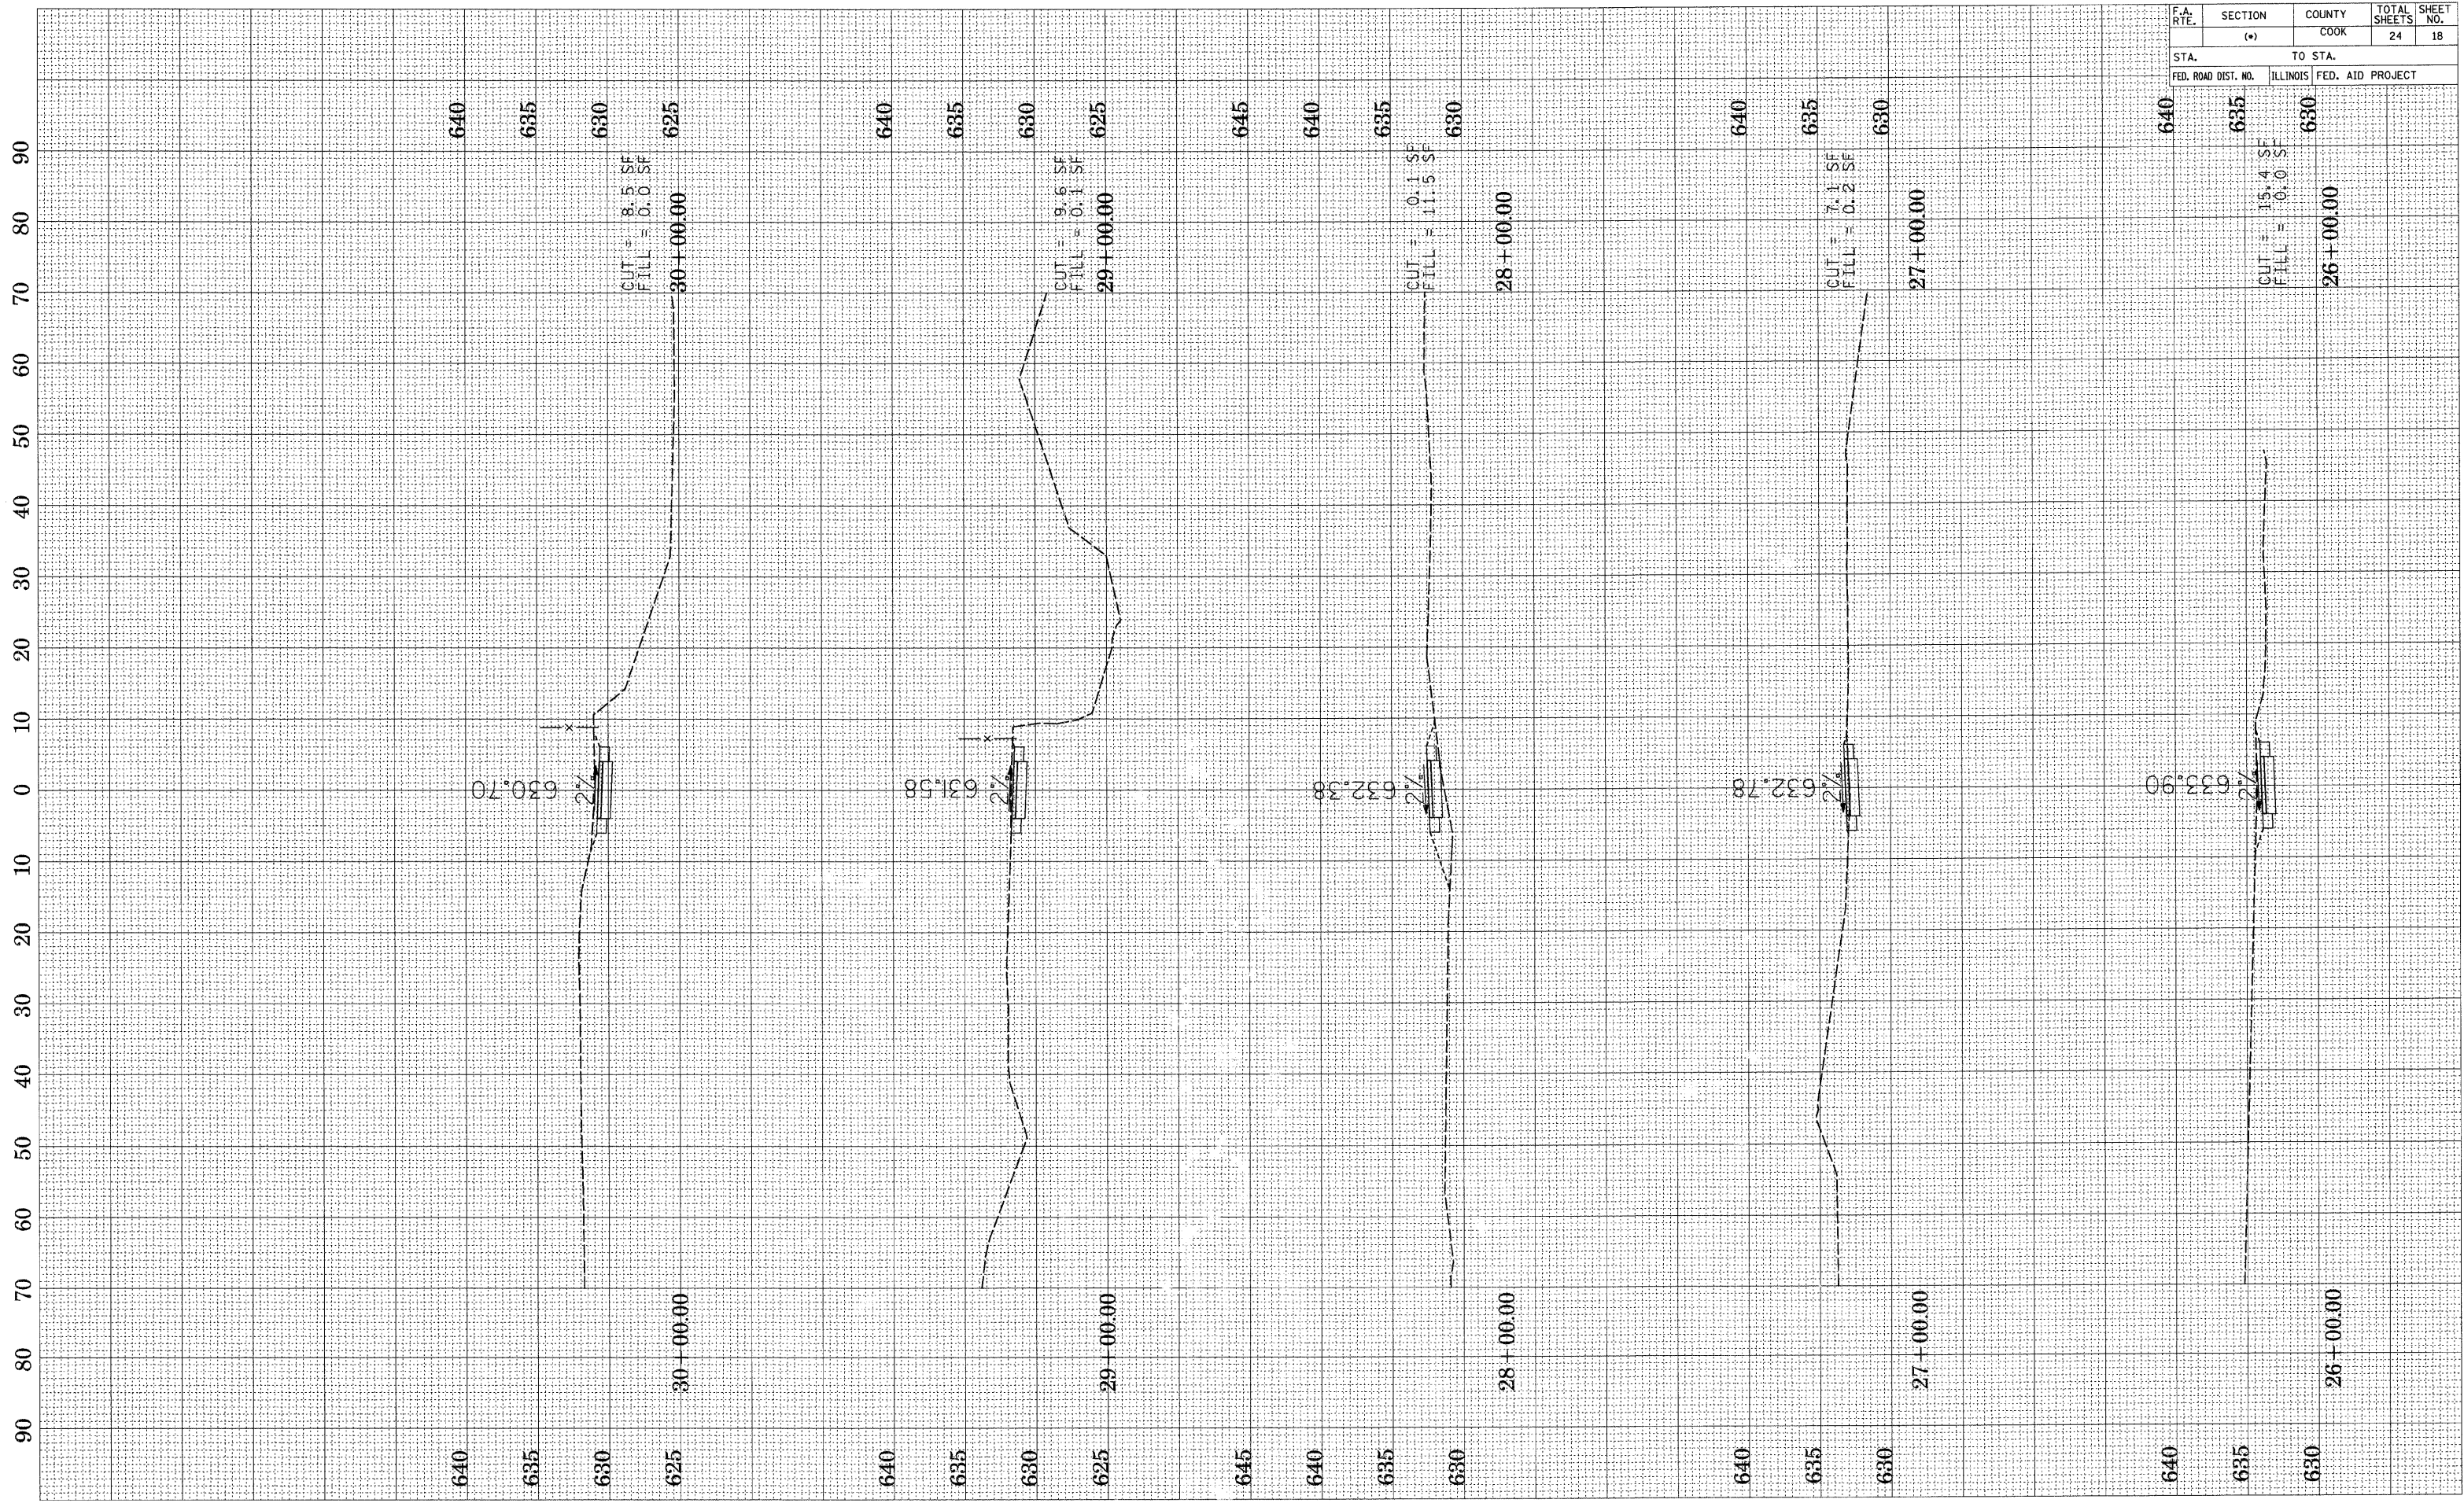

SCALE HORIZ. 1" = 10'  
SCALE VERT. 1" = 5'