


F.A. RTE.	SECTION	COUNTY	TOTAL SHEETS	SHEET NO.
	(*)	COOK	24	21
STA.		TO STA.		
FED. ROAD DIST. NO.	ILLINOIS	FED. AID PROJECT		

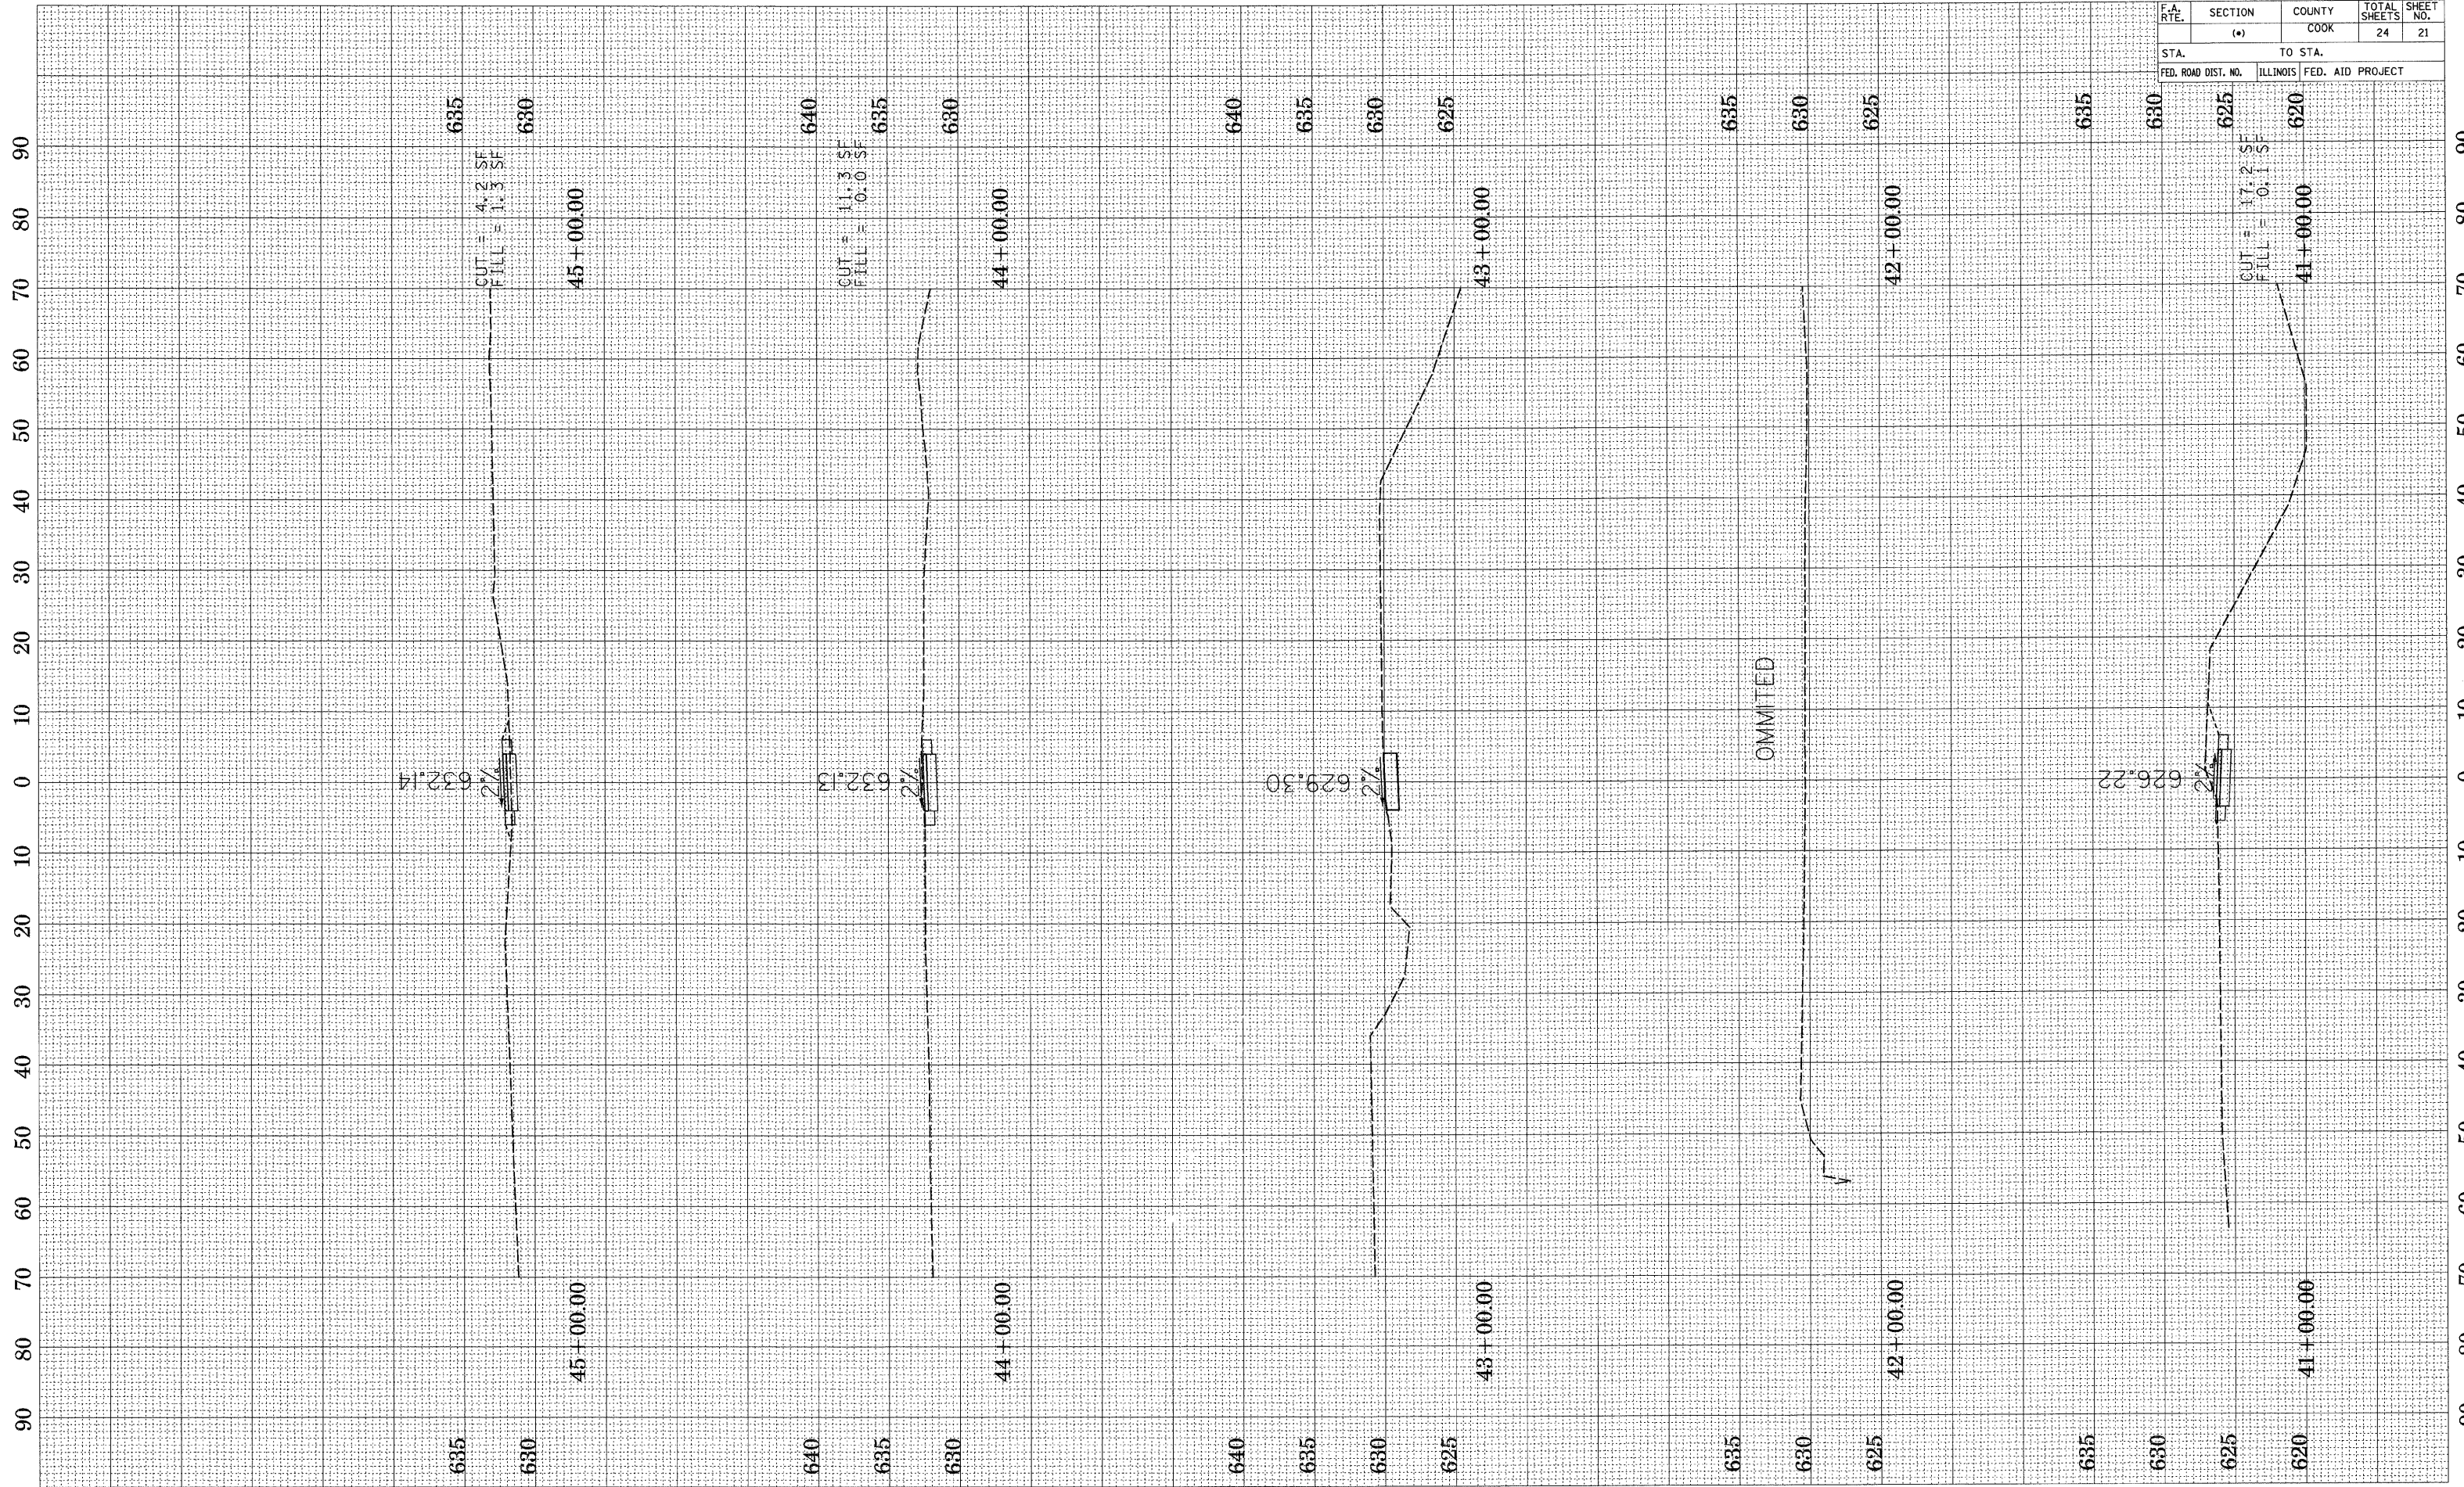

90
80
70
60
50
40
30
20
10
0
10
20
30
40
50
60
70
80
90

90
80
70
60
50
40
30
20
10
0
10
20
30
40
50
60
70
80
90

635
630
45+00.00
CUT = 4.2 SF
FILL = 1.3 SF

640
635
630
635
630
44+00.00
CUT = 11.3 SF
FILL = 0.0 SF

640
635
630
625
43+00.00
2%
629.30
2'

635
630
42+00.00
OMMITTED

635
630
625
620
41+00.00
CUT = 17.2 SF
FILL = 0.1 SF
626.22
2%