


F.A. RTE.	SECTION	COUNTY	TOTAL SHEETS	SHEET NO.
	(*)	COOK	24	22
STA.	TO STA.			
FED. ROAD DIST. NO.	ILLINOIS	FED. AID PROJECT		

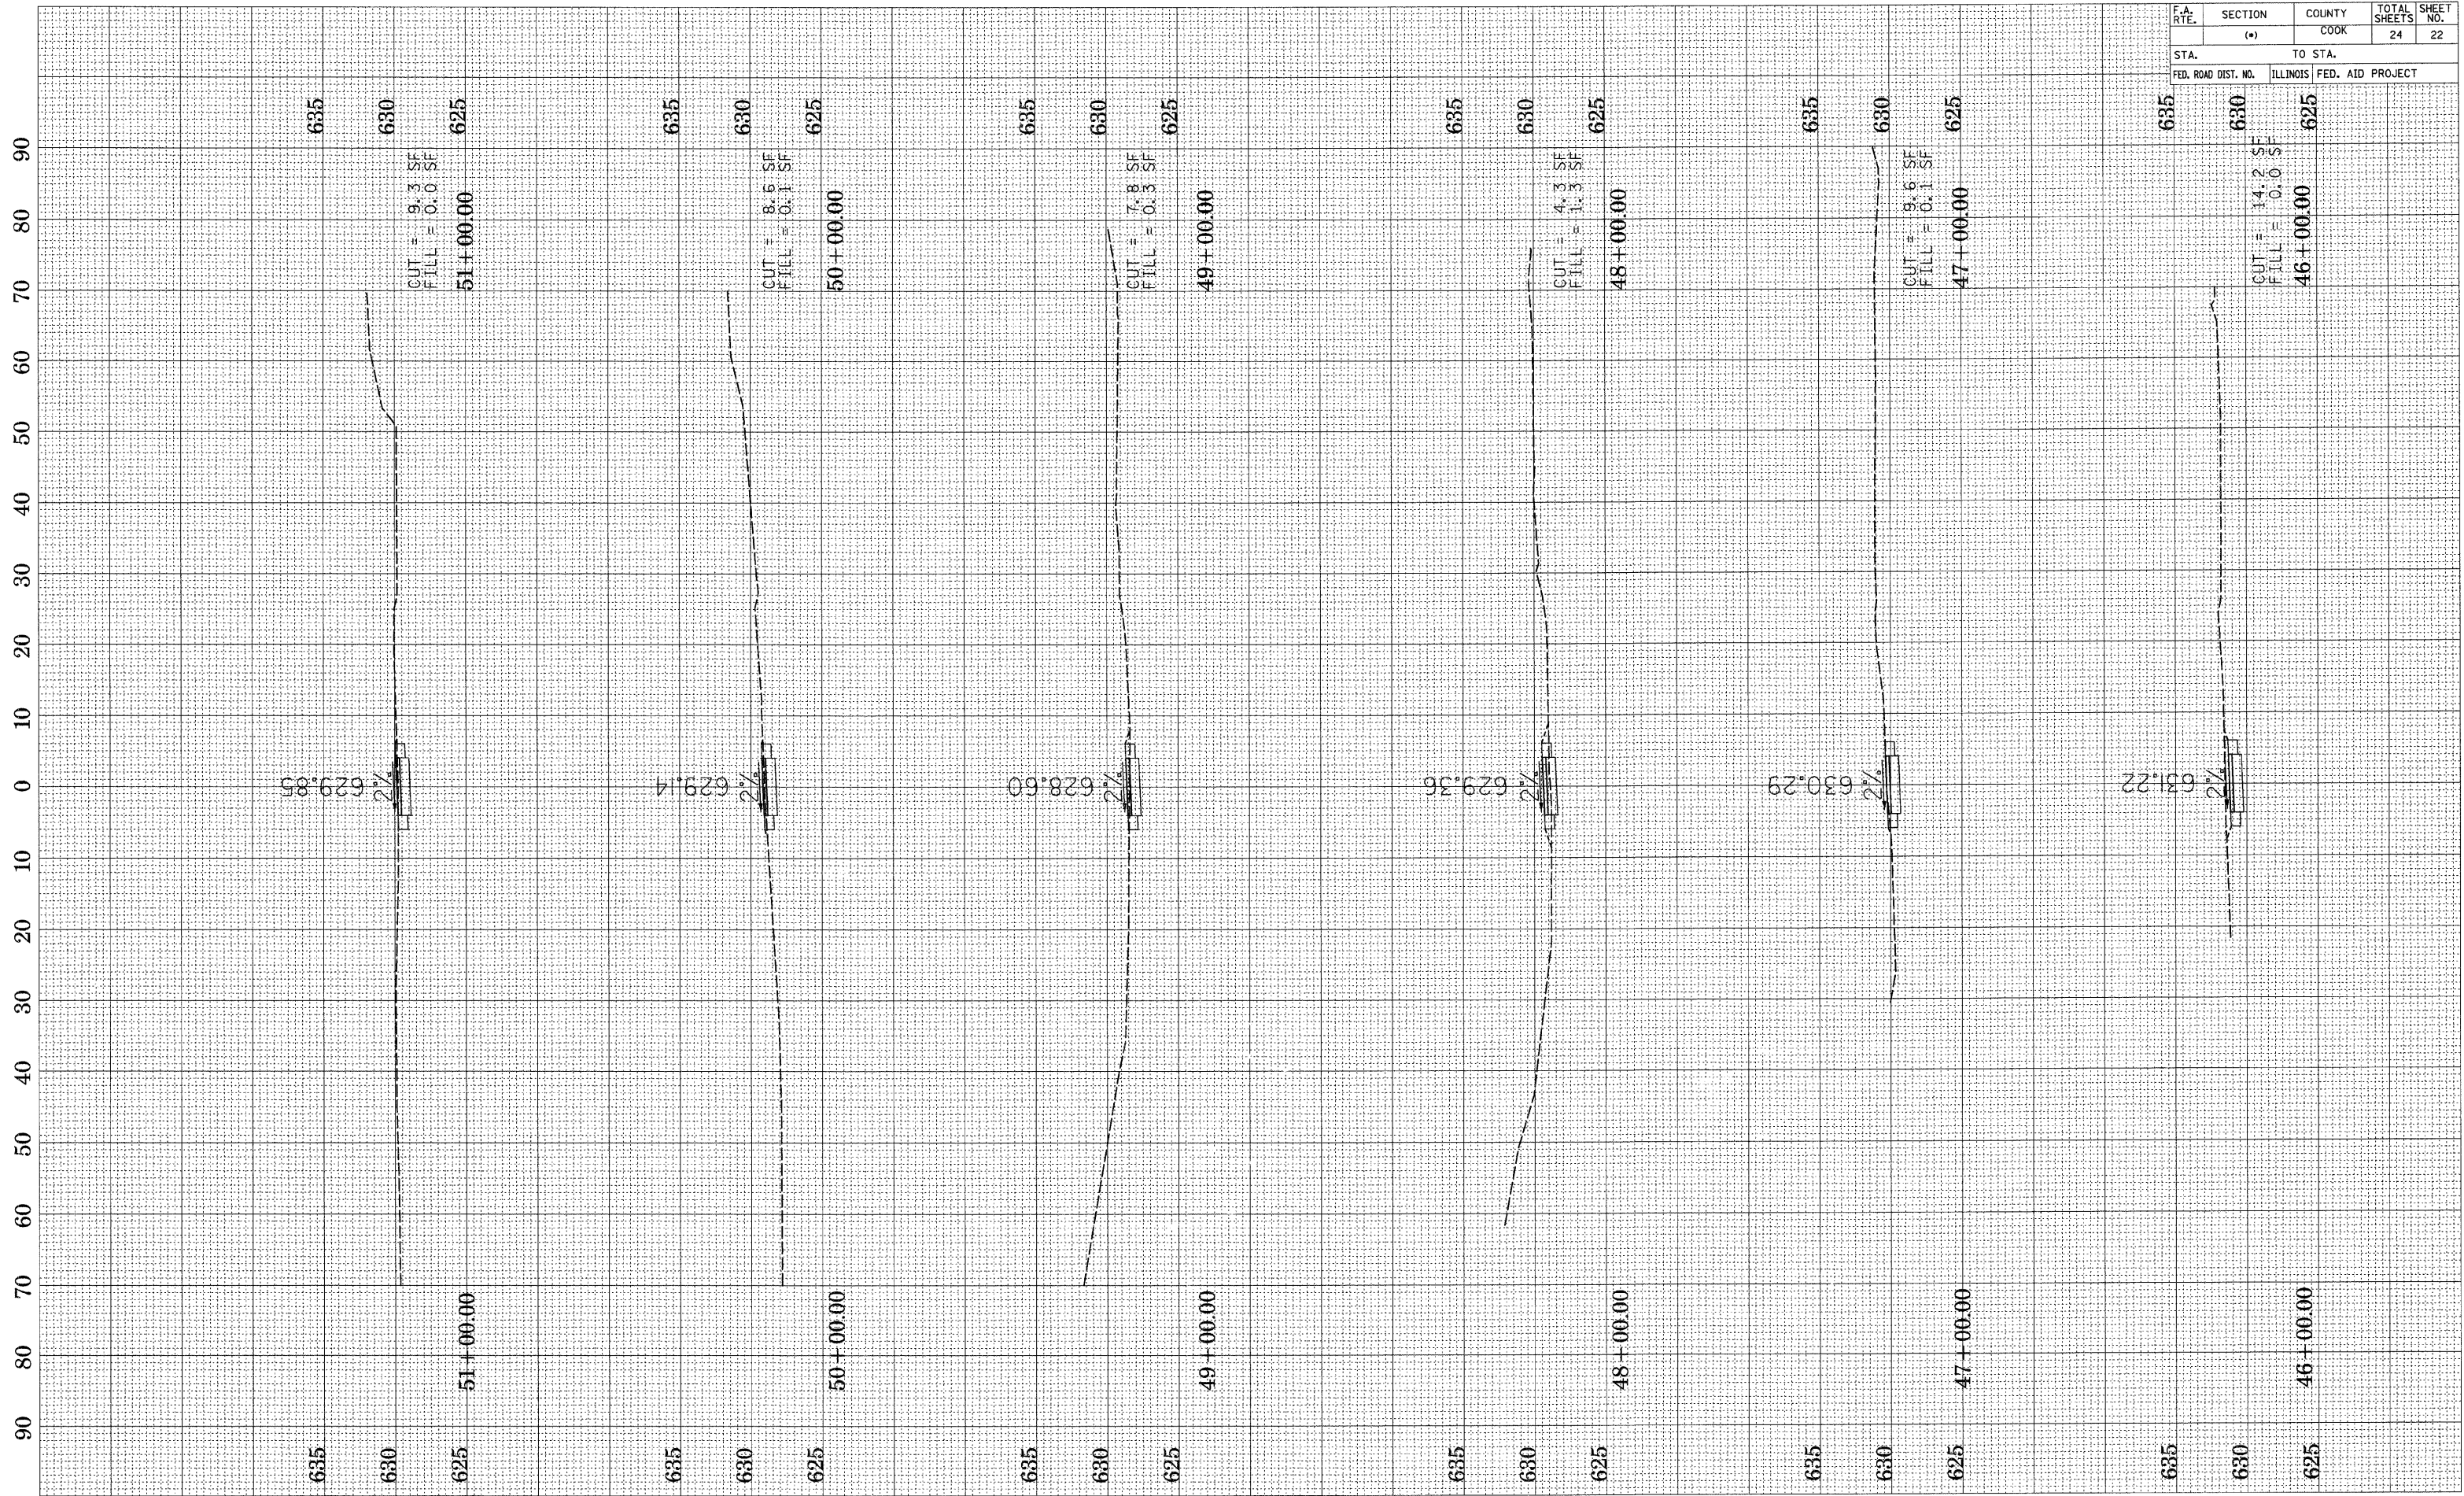

SCALE HORIZ. 1" = 10'
SCALE VERT. 1" = 5'