

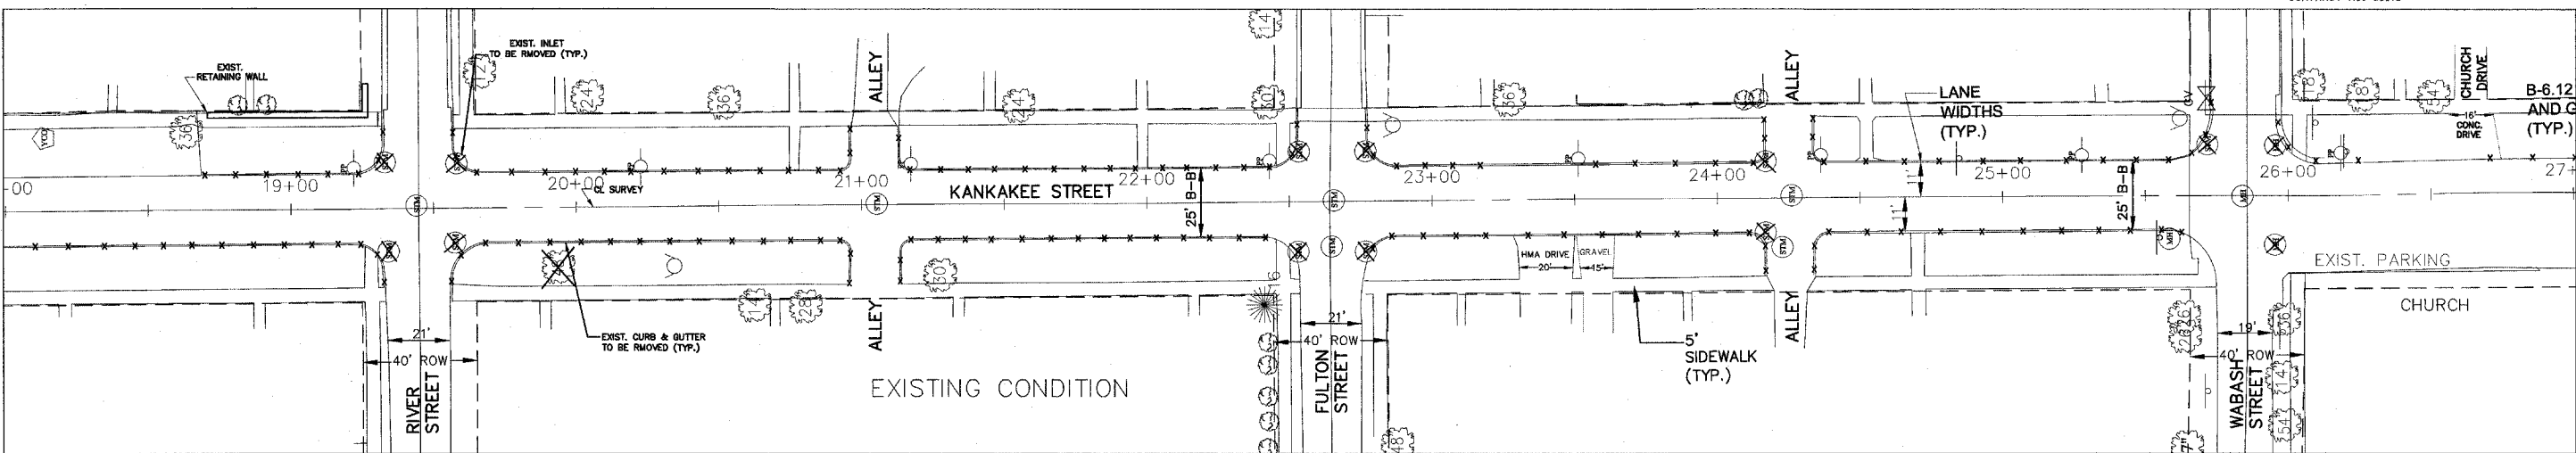


MATCH LINE STA. 18+00
SEE SHEET 9

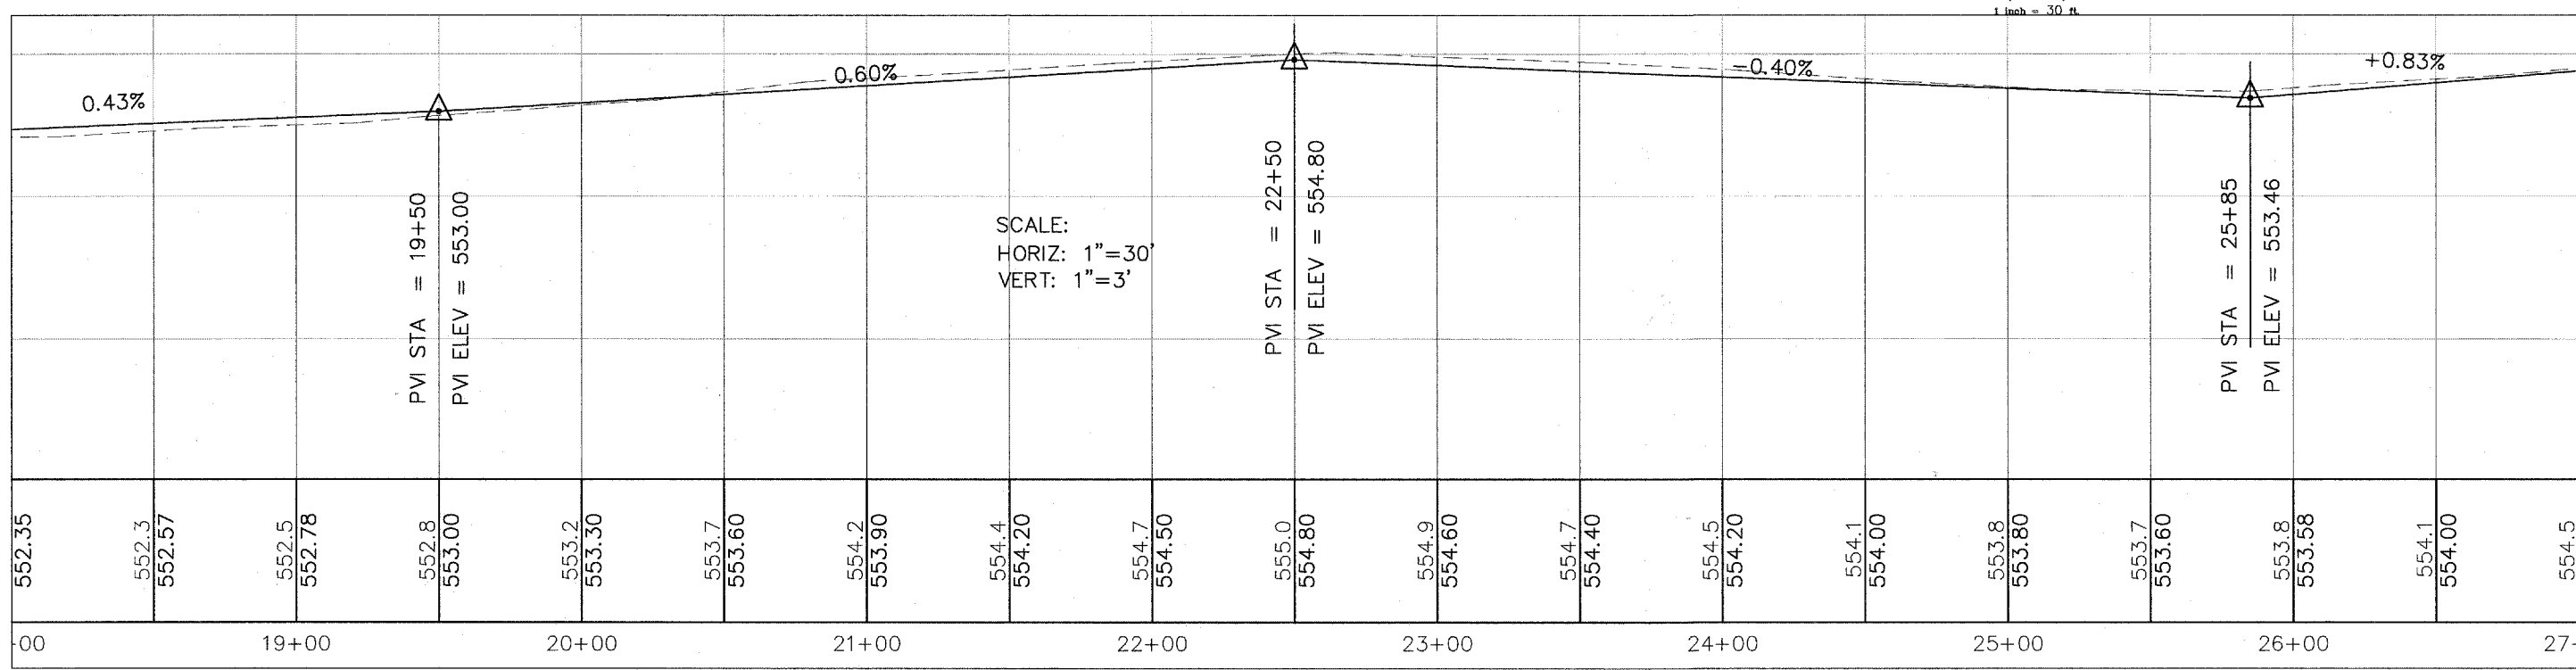

MATCH LINE STA. 18+00
SEE SHEET 9

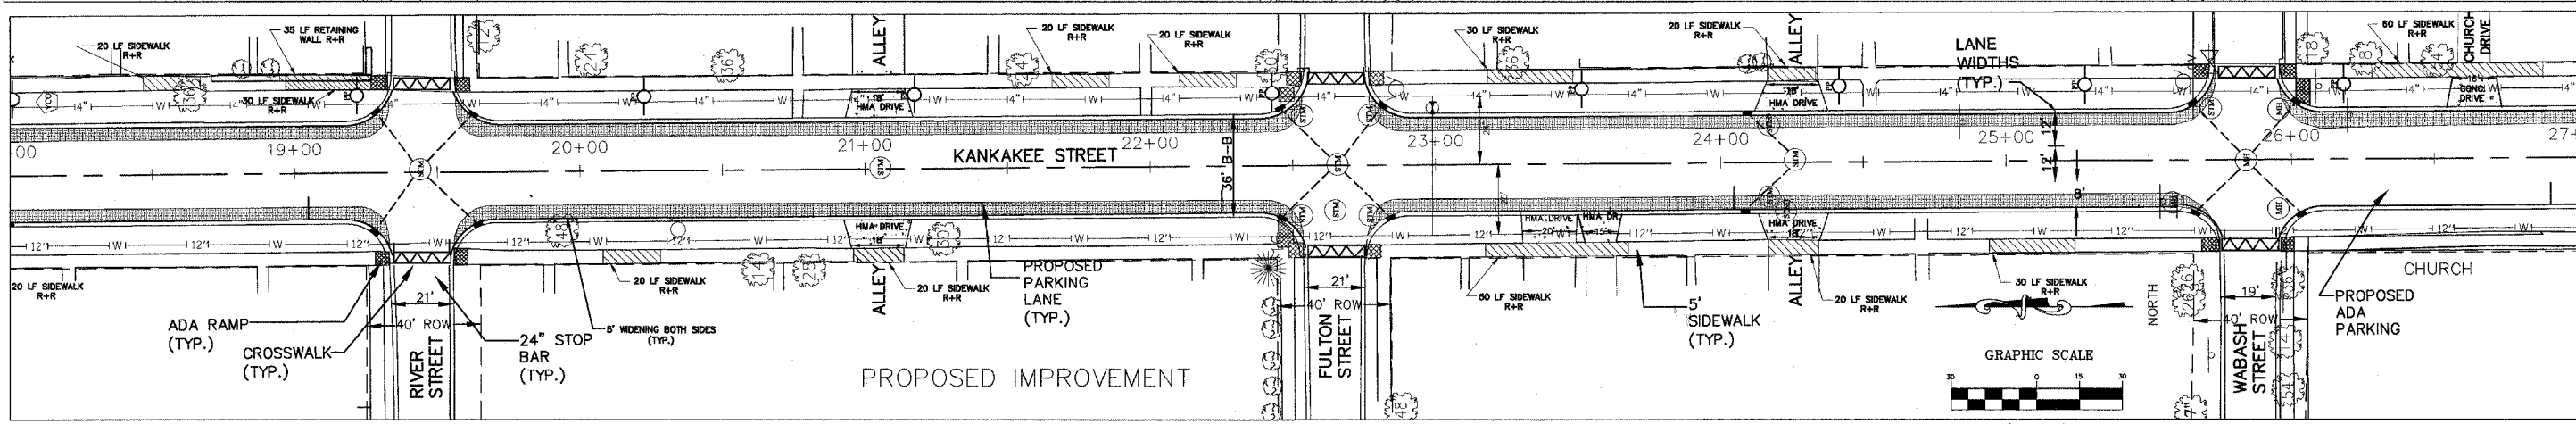

MATCH LINE STA. 27+00
SEE SHEET 10

MATCH LINE STA. 27+00
SEE SHEET 10

REVISIONS	
1	
2	
3	
4	
5	
6	
7	
8	
9	
10	

PREPARED BY:
ROGINA
 & ASSOCIATES, LTD.
 ENGINEERS - SURVEYORS - PLANNERS
 93 Caterpillar Drive - Joliet, Illinois - 815/729-0777 - FAX 815/729-0782

CLIENT:
CITY OF WILMINGTON

PROJECT:
**KANKAKEE STREET
 WIDENING**

PROJECT NO:
0101.000481
 DATE:
12/15/08
 SCALE:
1"=30'

DESIGNED BY:
A.B.
 DRAWN BY:
B.J.R.
 CHECKED BY:
R.A.R.

PLAN & PROFILE
STA. 18+00 - STA. 27+00