

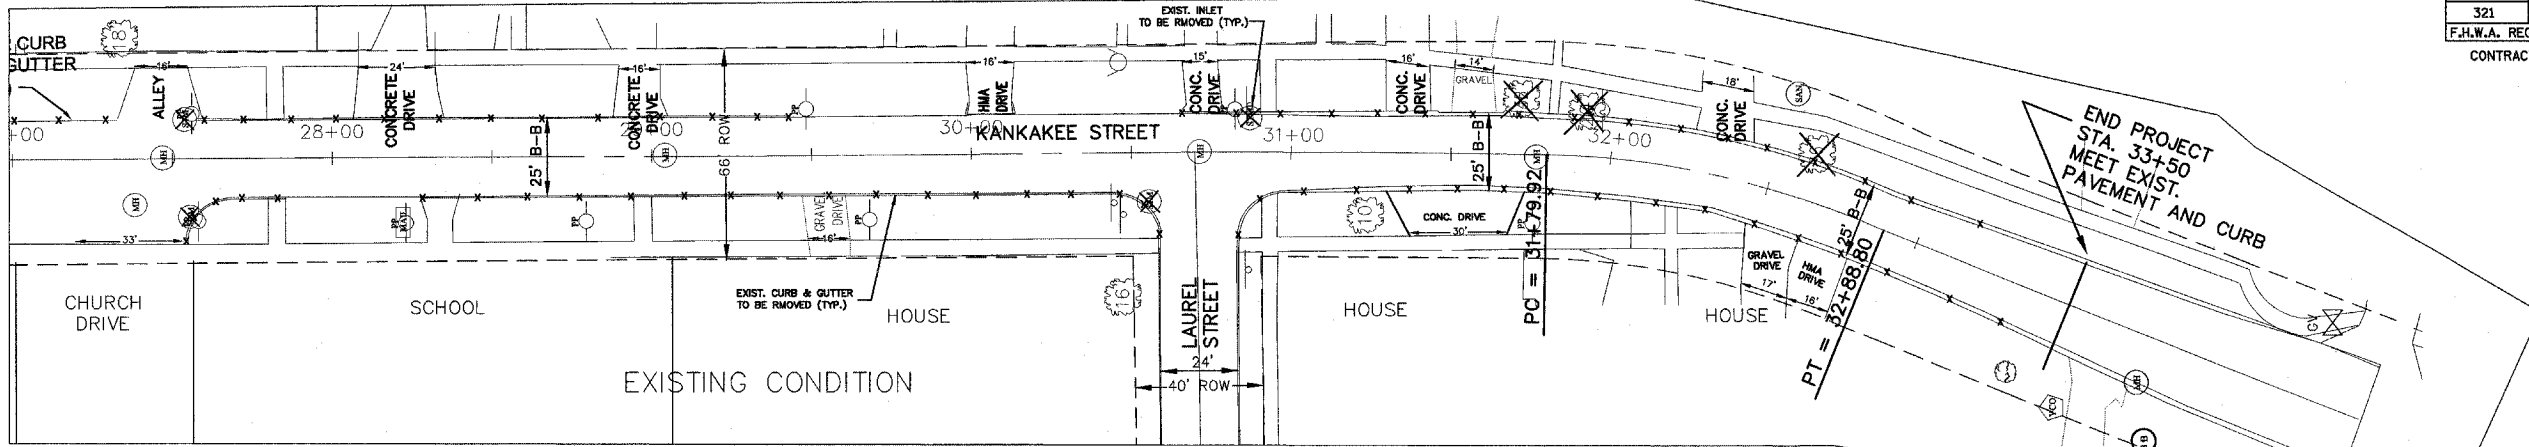


MATCH LINE STA. 27+00
SEE SHEET 9

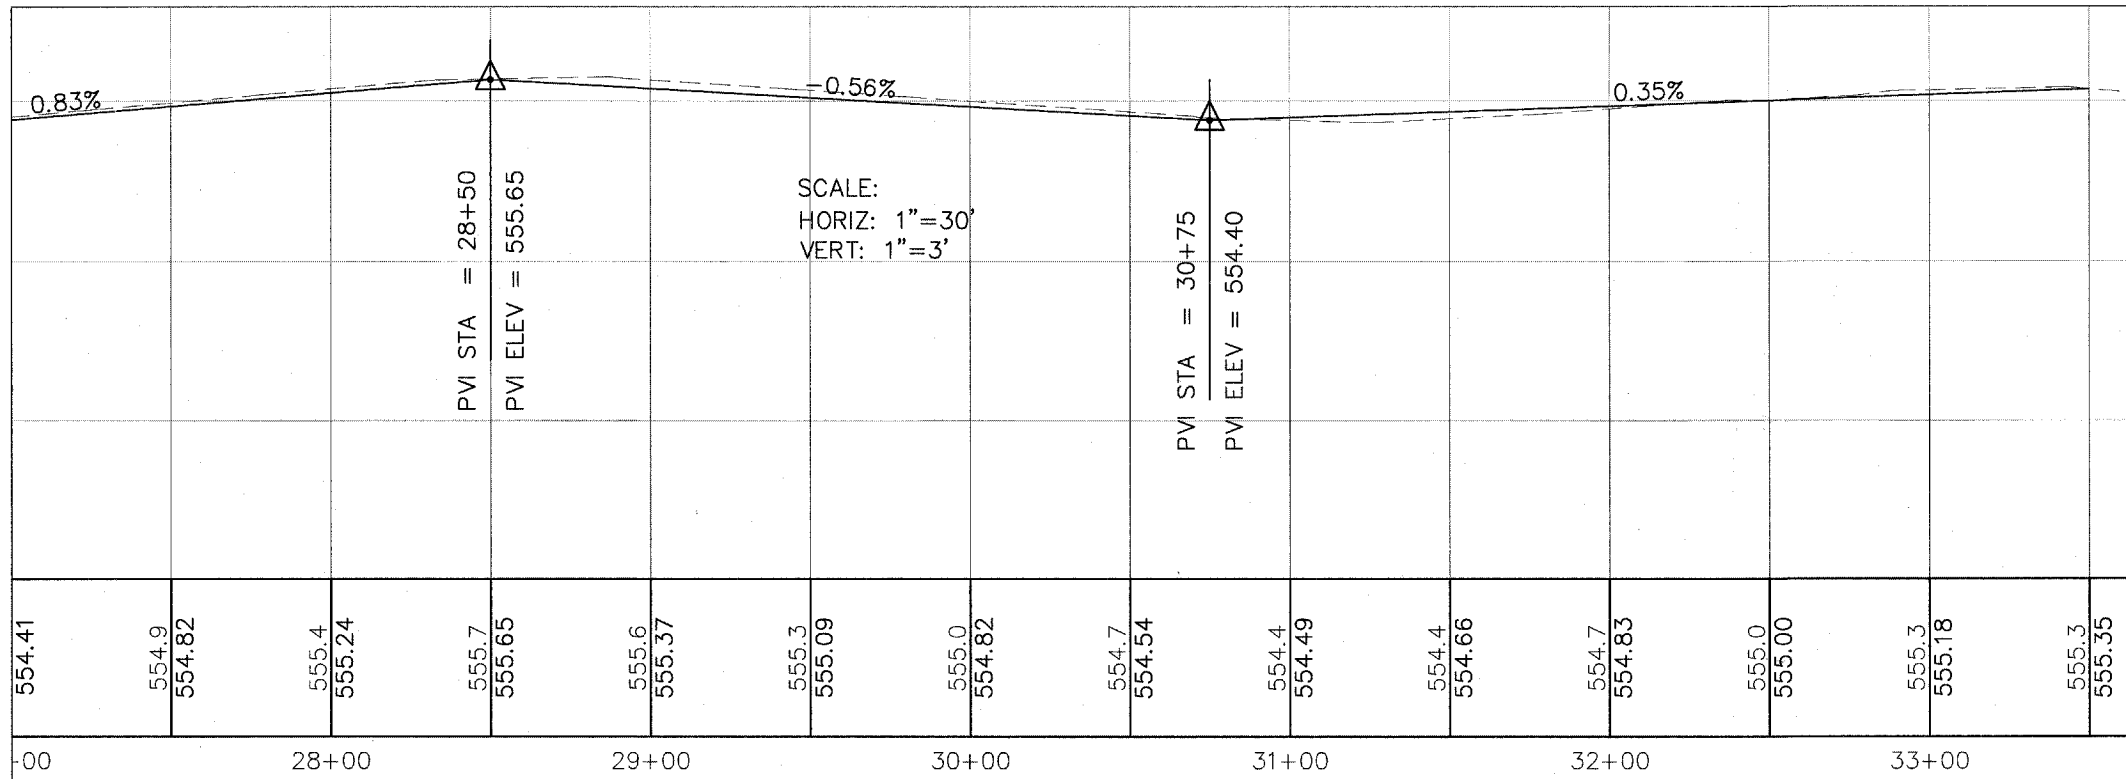

MATCH LINE STA. 27+00
SEE SHEET 9

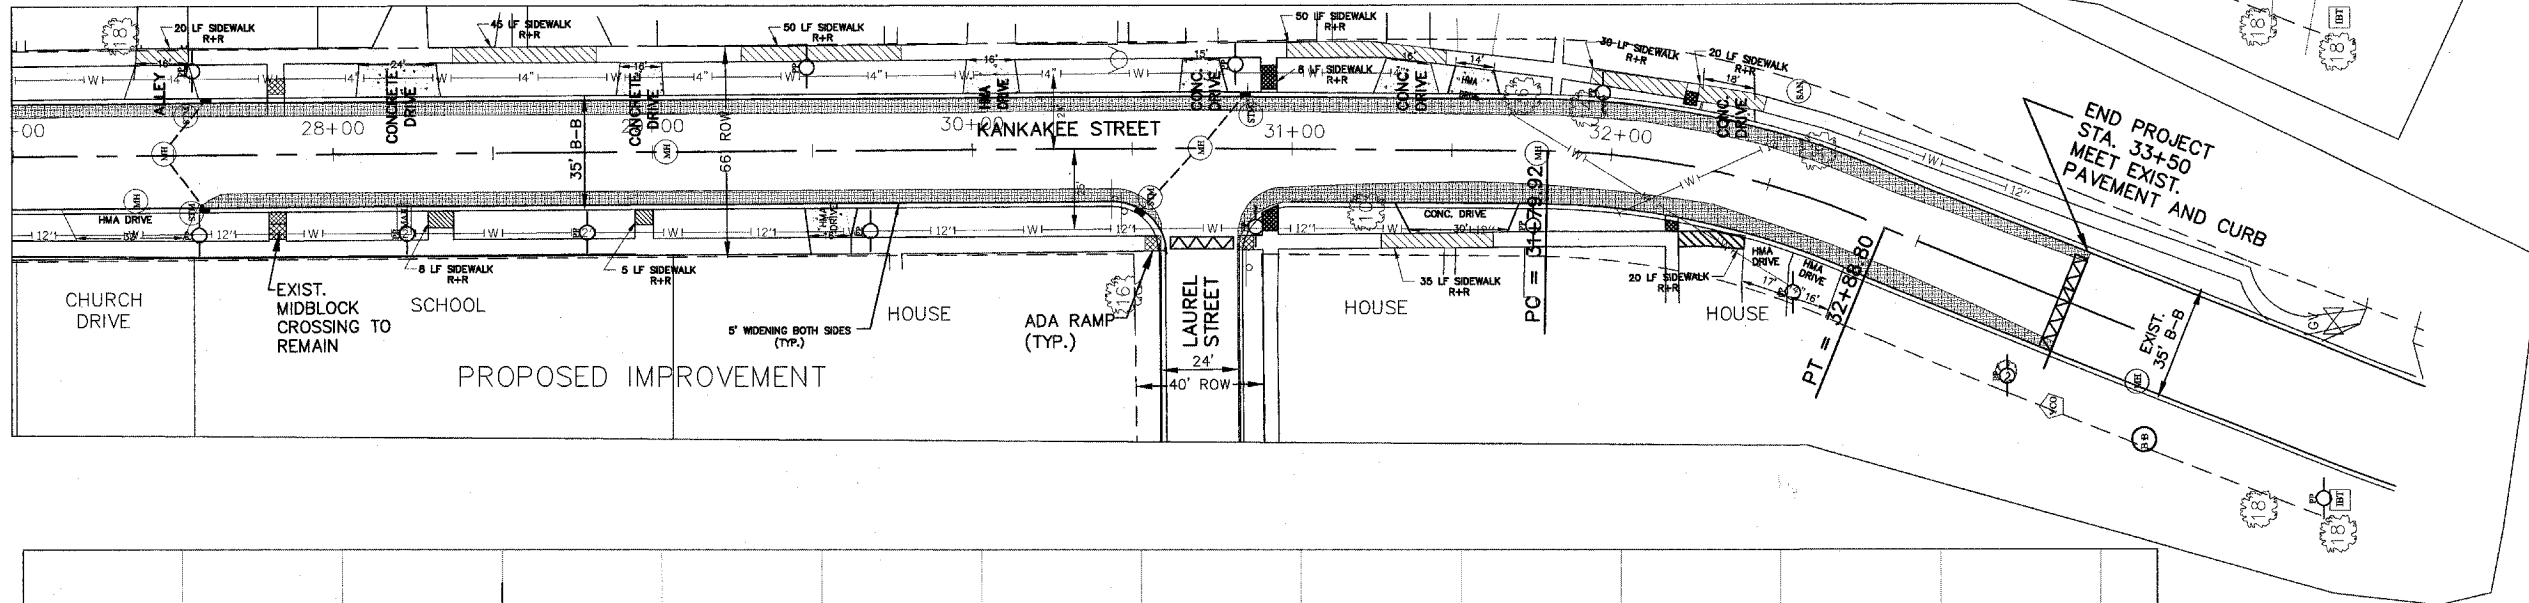

REVISIONS	
1	
2	
3	
4	
5	
6	
7	
8	
9	
10	

PREPARED BY:
ROGINA
 & ASSOCIATES, LTD.
 ENGINEERS & SURVEYORS PLANNERS
 93 Caterpillar Drive • Joliet, Illinois • 815/729-0777 • FAX 815/729-0768

CLIENT:
CITY OF WILMINGTON

PROJECT:
**KANKAKEE STREET
 WIDENING**

PROJECT NO:
 0101.000481
 DESIGNED BY:
 A.B.
 DATE:
 12/15/08
 DRAWN BY:
 B.J.R.
 SCALE:
 1"=30'
 CHECKED BY:
 R.A.R.

PLAN & PROFILE
STA. 27+00 - STA. 33+00