


STATE OF ILLINOIS DEPARTMENT OF TRANSPORTATION DIVISION OF HIGHWAYS PLANS FOR PROPOSED FEDERAL AID PROJECT LOCAL AGENCY PAVEMENT PRESERVATION (LAPP) FAU ROUTE 2733 (9th AVENUE) CHICAGO AVENUE TO NORTH AVENUE SECTION NO. 08-00112-00-RS PROJECT M- 9003 (157) VILLAGE OF MELROSE PARK COOK COUNTY JOB NO. C- 91-173-09

ROUTE NO.	SECTION	COUNTY	TOTAL SHEETS	SHEET NO.
2733	08-00112-00-RS	COOK	19	1
ILLINOIS PROJECT		M- 9003 (157)		
VILLAGE SECTION		08-00112-00-RS		
CONTRACT NO. 63173				

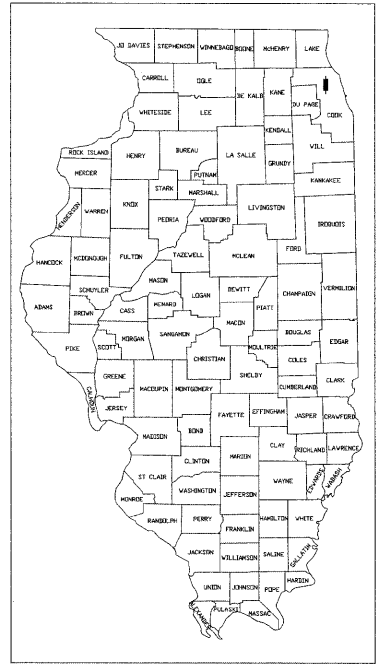

LOCATION OF SECTION INDICATED THUS:


TRAFFIC DATA

2030 ADT = 8,000
POSTED SPEED LIMIT = 20 M.P.H.
DESIGN SPEED = 30 M.P.H.


DESIGN DESIGNATION

COLLECTOR

PROJECT LOCATED IN
THE VILLAGE OF MELROSE PARK
AND THE VILLAGE OF MAYWOOD

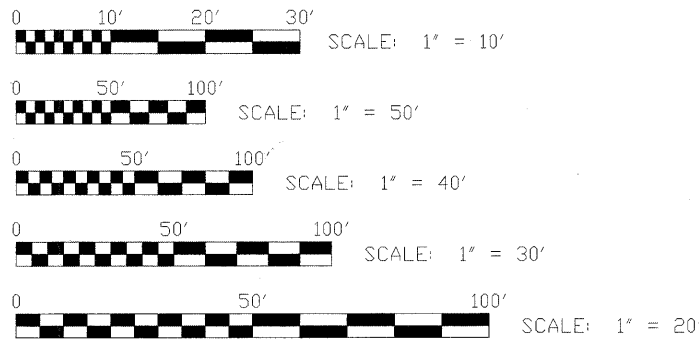

FULL SIZE PLANS HAVE BEEN PREPARED USING STANDARD ENGINEERING SCALES. REDUCED SIZED PLANS WILL NOT CONFORM TO STANDARD SCALES. IN MAKING MEASUREMENTS ON REDUCED PLANS, THE ABOVE SCALES MAY BE USED.

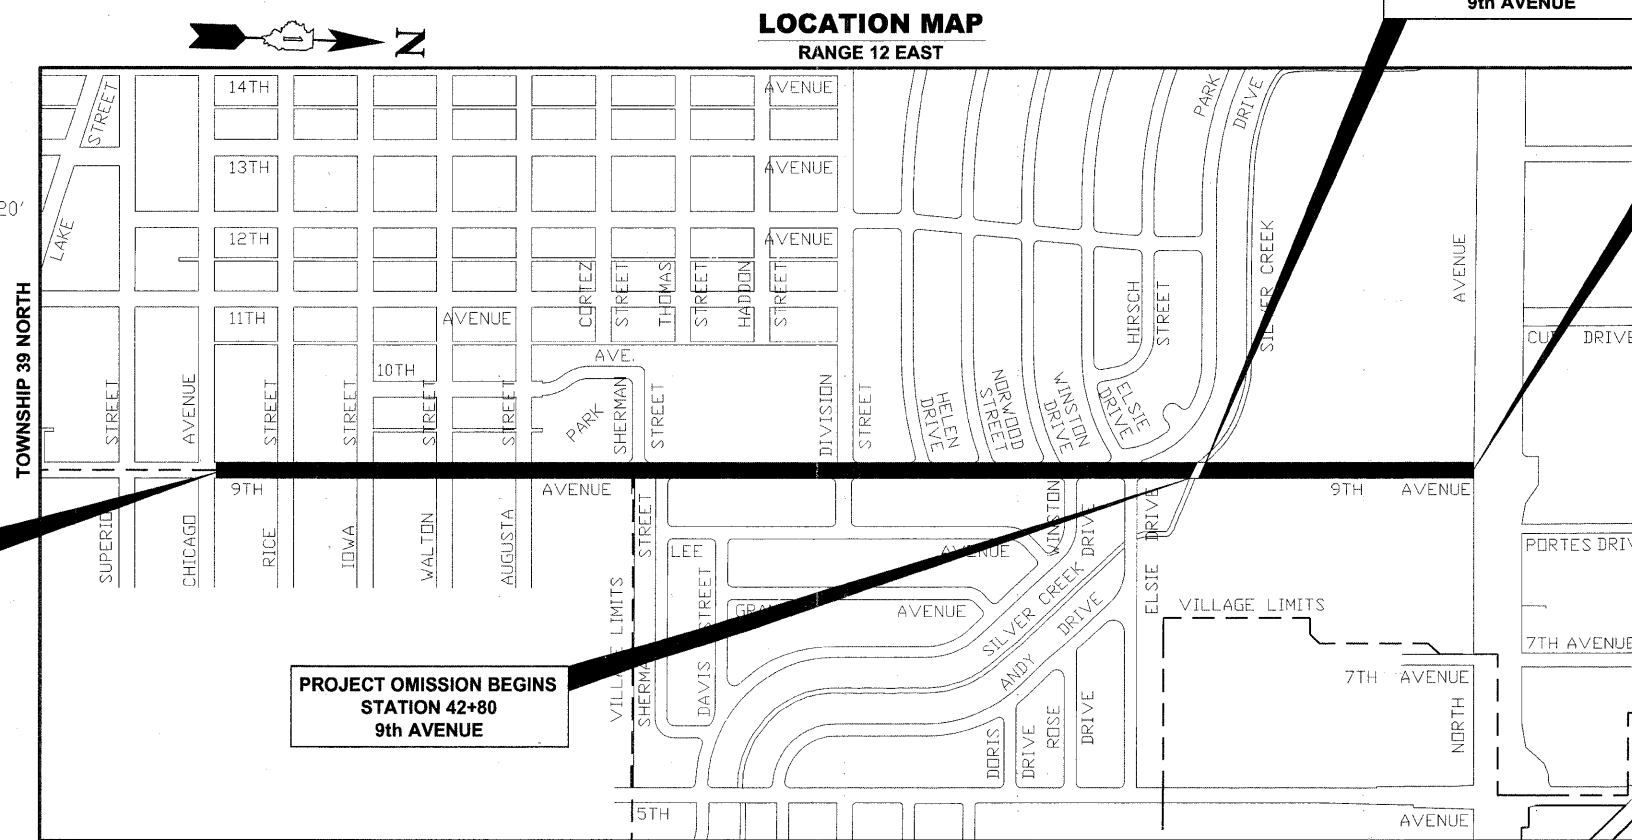

PROJECT OMISSION ENDS
STATION 43+45
9th AVENUE

PROJECT ENDS
STATION 54+68
9th AVENUE

PROJECT BEGINS
STATION 2+35
9th AVENUE

PROJECT OMISSION BEGINS
STATION 42+80
9th AVENUE

STATE OF ILLINOIS
ILLINOIS DEPARTMENT OF TRANSPORTATION
DIVISION OF HIGHWAYS

APPROVED *[Signature]* 2009
MARCH 24
VILLAGE OF MELROSE PARK, PRESIDENT

PASSED *[Signature]* 2009
APRIL 16
DISTRICT 1 ENGINEER OF LOCAL ROADS & STREETS

RELEASED FOR BID
BASED ON LIMITED
REVIEW *[Signature]* 2009
APRIL 7
DEPUTY DIRECTOR OF HIGHWAYS,
REGION 1 ENGINEER

(PRINTED BY AUTHORITY OF THE STATE OF ILLINOIS)

William O. Peter
WILLIAM O. PETER
62-060901
LICENSED PROFESSIONAL ENGINEER
OF ILLINOIS

DATE SIGNED: 03-24-09
LICENSE EXPIRES: 11-30-09

EDWIN HANCOCK ENGINEERING COMPANY
9933 ROOSEVELT ROAD PHONE : (708) 865-0300
WESTCHESTER, ILLINOIS 60154



Know what's below.
Call before you dig.

CONTRACT NO. 63173

SECTIONS 2, 3, 10, & 11
- AREA OF IMPROVEMENT
NOT TO SCALE
GROSS LENGTH OF IMPROVEMENT = 5,233 FT. = 0.991 MI.
NET LENGTH OF IMPROVEMENT = 5,168 FT. = 0.978 MI.