
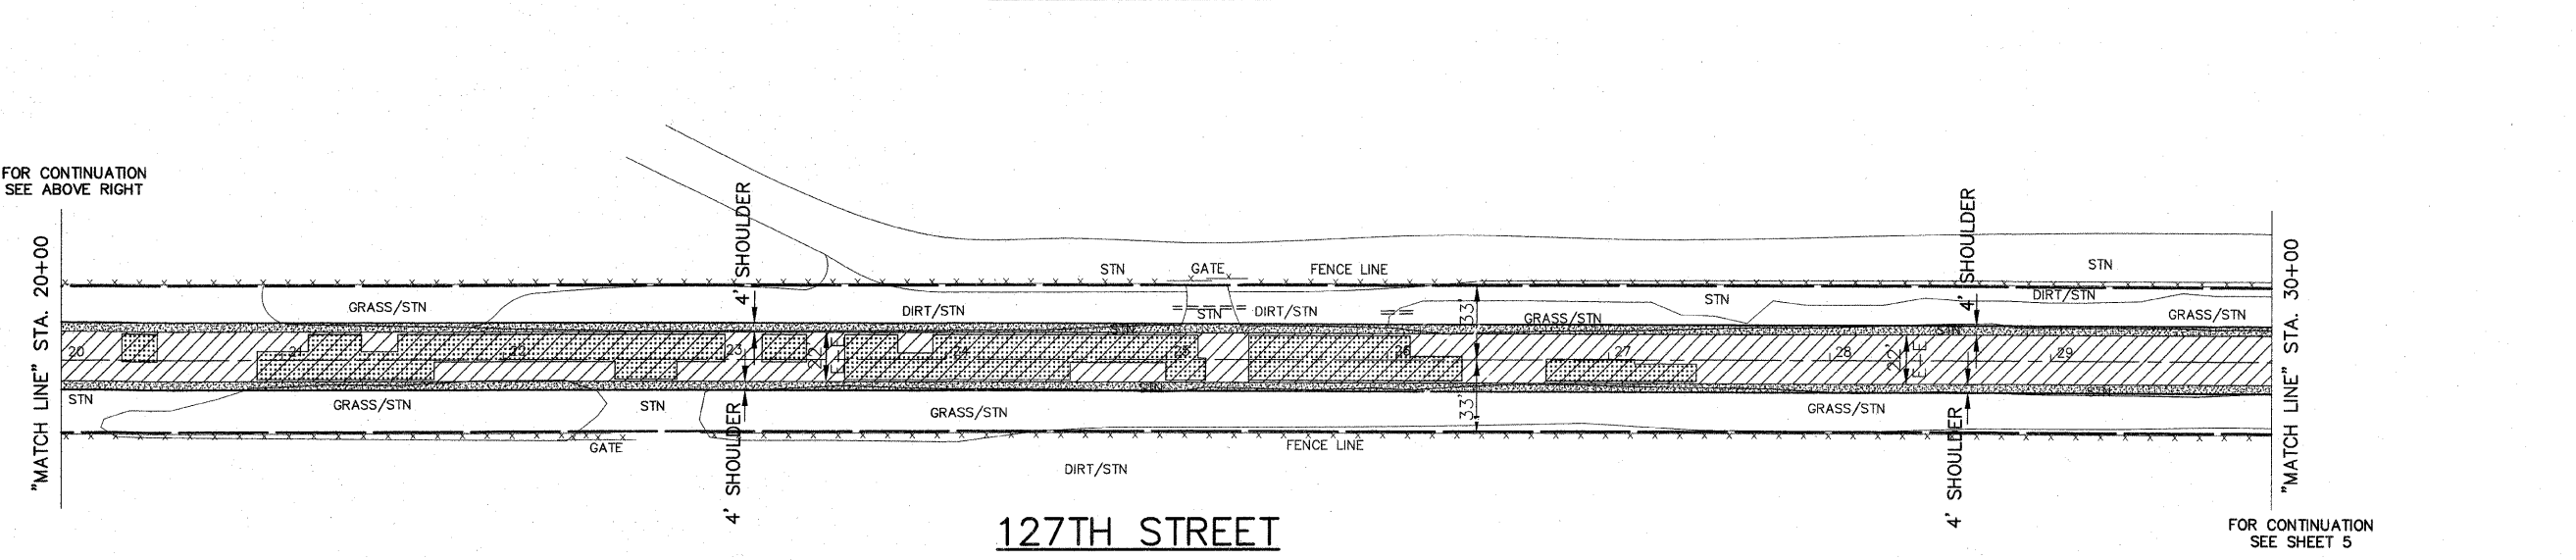
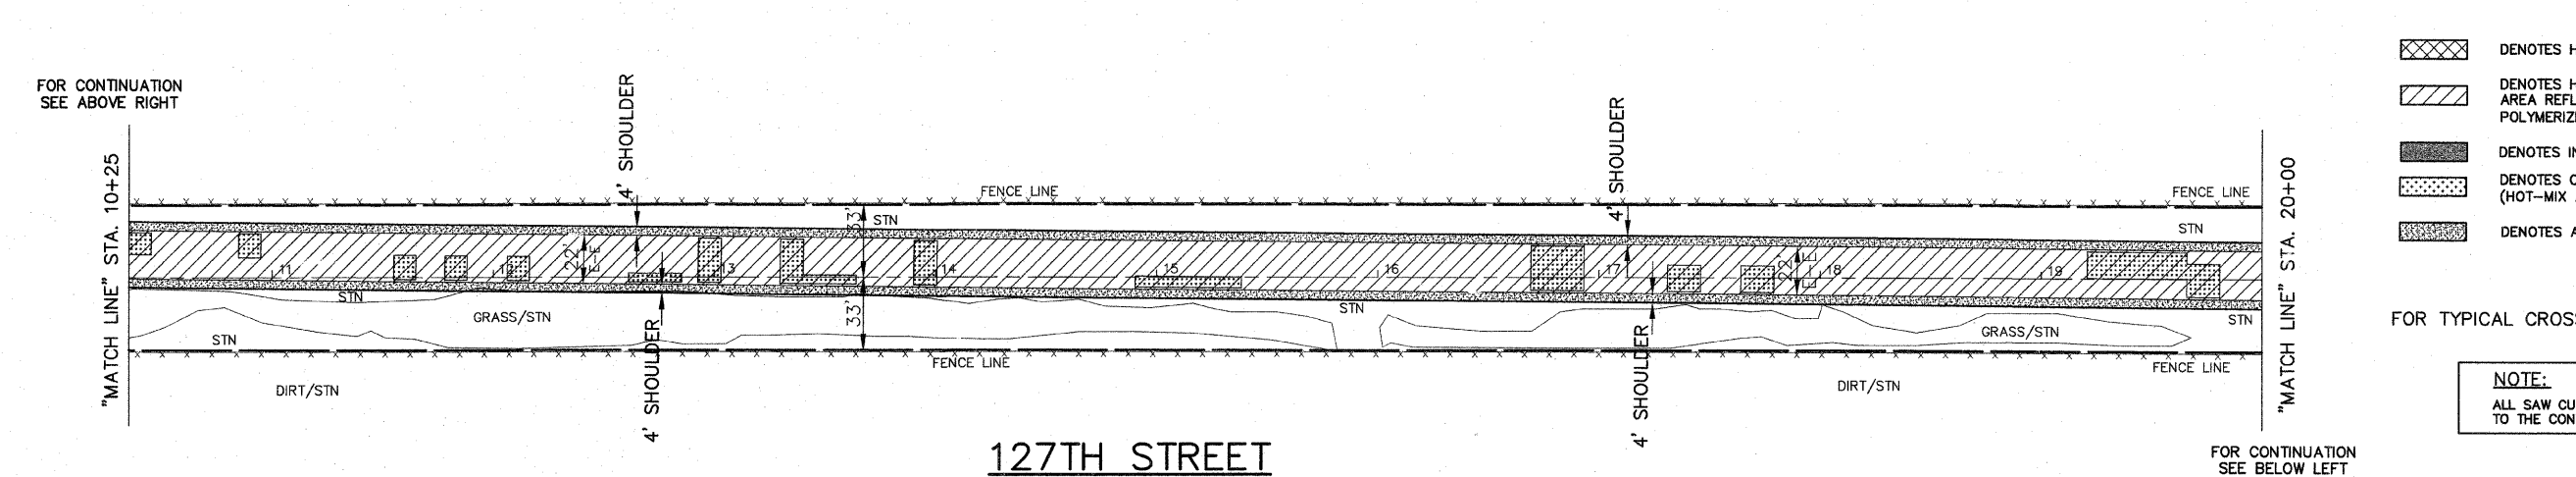


FAU RTE	SECTION	COUNTY	TOTAL SHEETS	SHEET NO.
FAU 3774	08-00045-00-RS	WILL	12	4
F.H.W.A. REG.	ILLINOIS	PROJECT	M-9003(096)	

CONTRACT NO. 63175

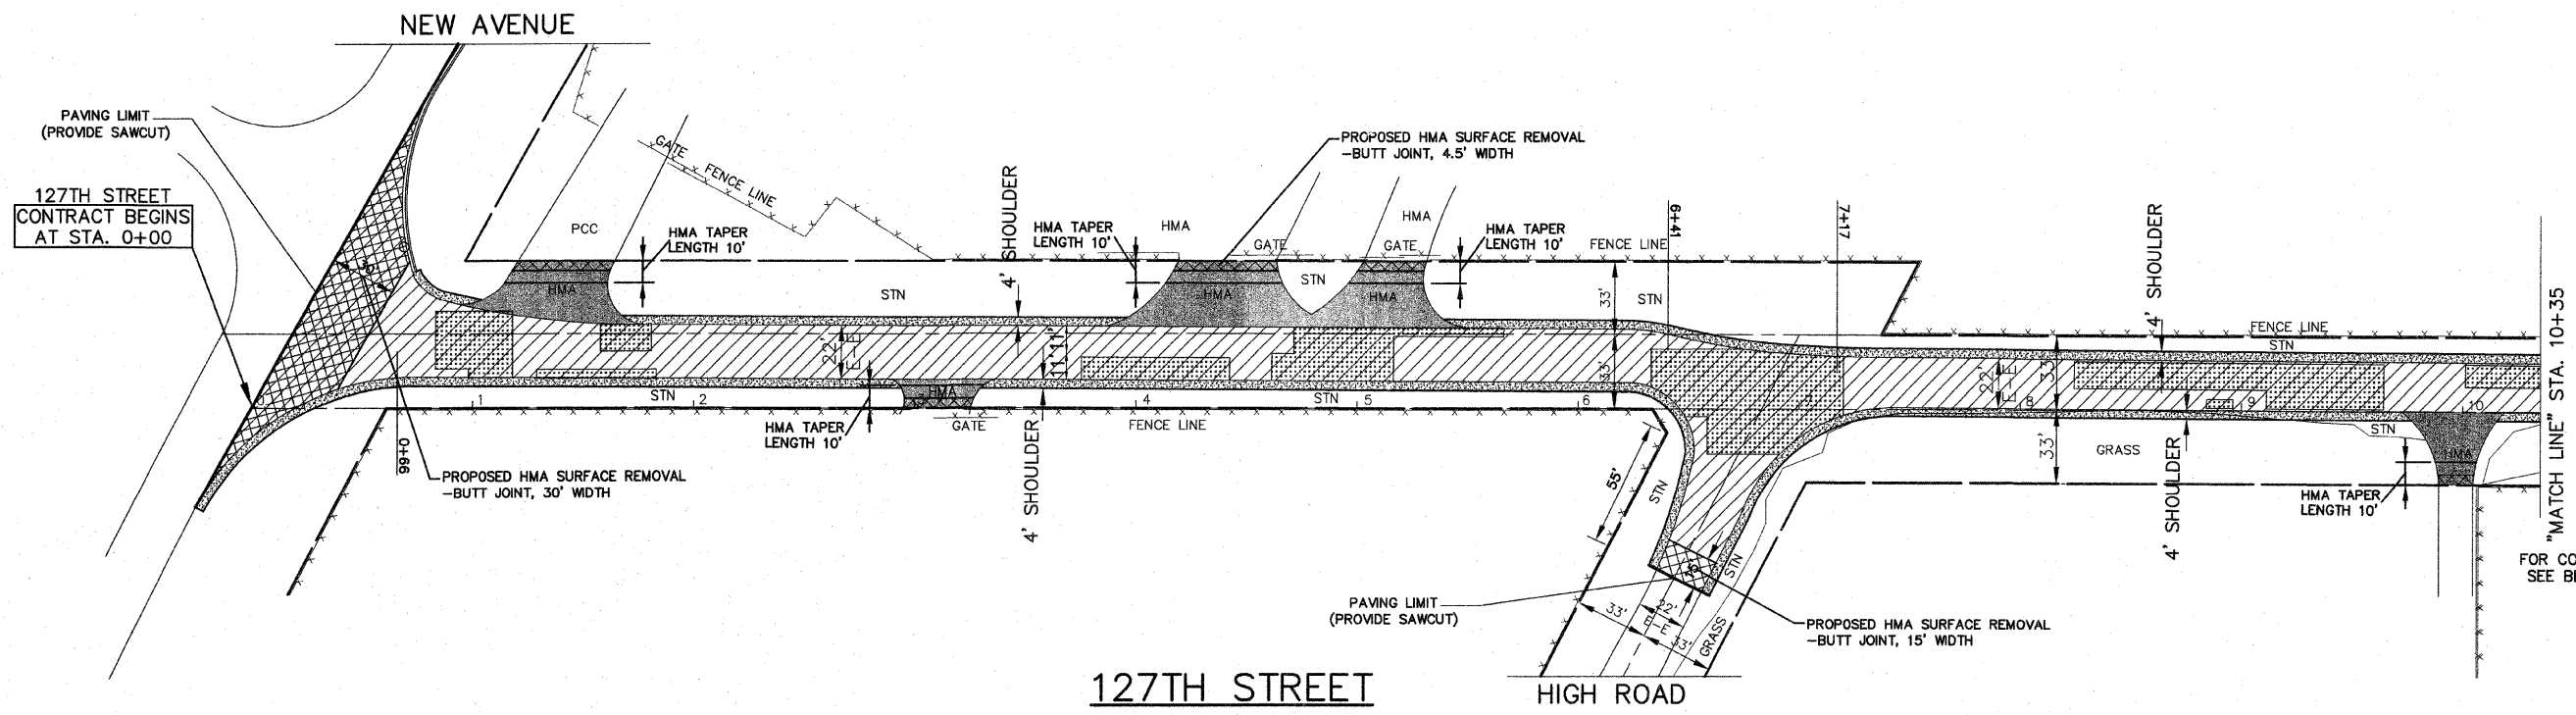

LEGEND

- DENOTES HOT-MIX ASPHALT SURFACE REMOVAL-BUTT JOINT
- DENOTES HOT-MIX ASPHALT SURFACE COURSE, 2-1/4" OVER AREA REFLECTIVE CRACK CONTROL TREATMENT OVER POLYMERIZED LEVELING BINDER (MACHINE METHOD), 1" AVG.
- DENOTES INCIDENTAL HOT-MIX ASPHALT SURFACING, 2-1/4"
- DENOTES CLASS D PATCHES, TYPE II-IV, 10", (HOT-MIX ASPHALT BINDER IL-19.0mm), - AS DIRECTED
- DENOTES AGGREGATE SHOULDERS, TYPE B, 3-1/4"

FOR TYPICAL CROSS SECTION OF NEW PAVEMENT WORK SEE SHEET 3

NOTE:
ALL SAW CUTS SHALL BE CONSIDERED INCIDENTAL TO THE CONTRACT

IMPORTANT!
FULL SIZE PLANS HAVE BEEN PREPARED USING STANDARD ENGINEERING SCALES. REDUCED SIZED PLANS WILL NOT CONFORM TO STANDARD SCALES INDICATED IN TITLE BLOCK.

Frank Novotny & Associates, Inc.
 Civil Engineers/Municipal Consultants
 825 Midway Drive • Willowbrook, IL • 60527 • Telephone: (630) 887-8640 • Fax: (630) 887-0132
 Illinois Professional Design Firm No. 184-000928

PROJECT
VILLAGE OF LEMONT, ILLINOIS
 127TH STREET LAPP RESURFACING
 SECTION 08-00045-00-RS

REVISIONS			
NO.	BY	DATE	DESCRIPTION

PLAN
 127TH STREET-
 NEW AVE. to
 STA. 30+00

PROJECT NO. 08152	SCALE 1"=40'	SHEET 4 OF 12 SHEETS
DRAWN/DESIGNED JEP-JFP/THK	DATE FEB., 2009	
CHECKED/APPROVED JFP/JLC	FIELD BOOK NO. FILE	