


FAU RTE	SECTION	COUNTY	TOTAL SHEETS	SHEET NO.
FAU 3774	08-00045-00-RS	WILL	12	7
F.H.W.A. REG.	ILLINOIS	PROJECT	M-9003(096)	

CONTRACT NO. 63175

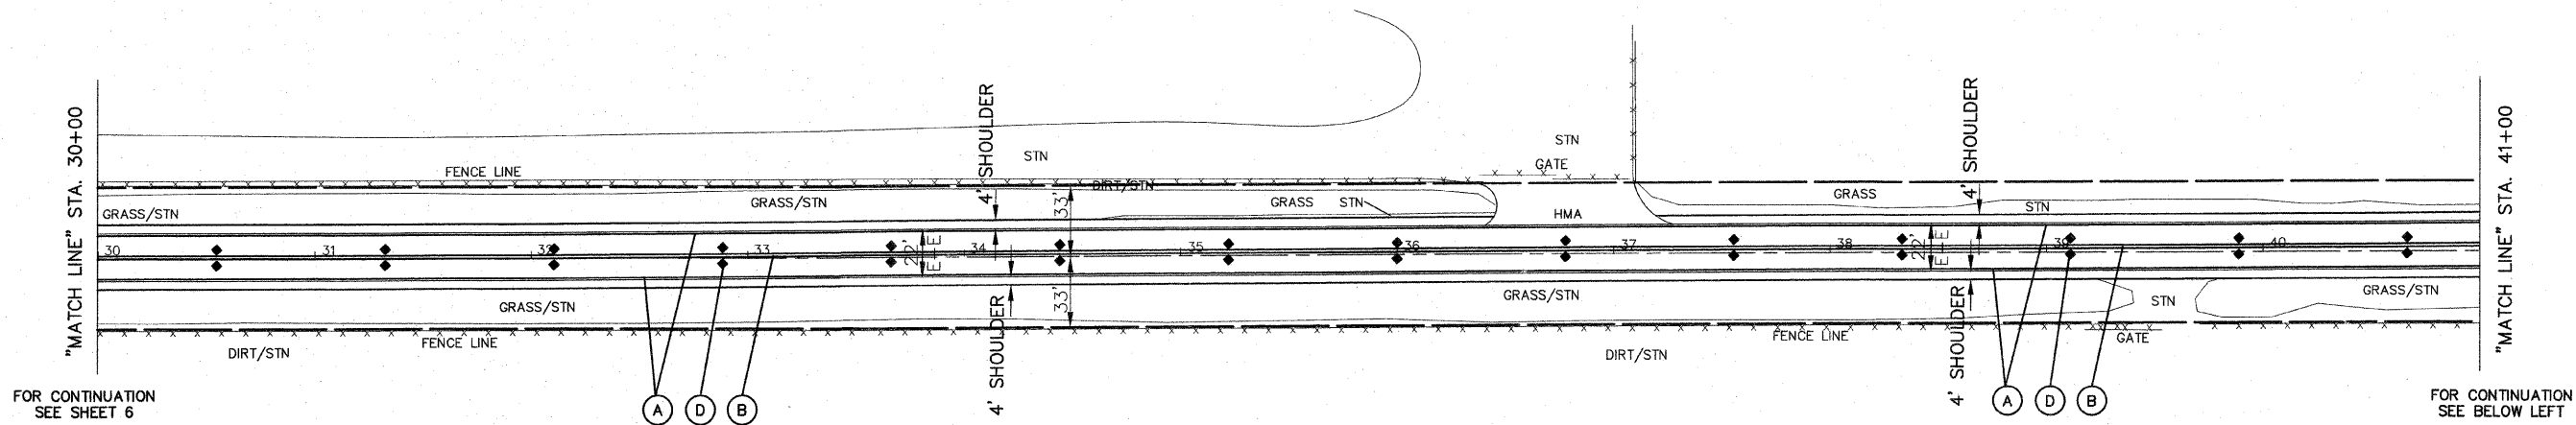

127TH STREET


THERMOPLASTIC STRIPING CODE

NOTE:
SHORT-TERM PAVEMENT MARKING IS PROPOSED ON THE NEW BINDER AND ON THE NEW SURFACE. SEE ARTICLE 703.04 OF THE LATEST EDITION OF THE "STANDARD SPECIFICATIONS FOR ROAD AND BRIDGE CONSTRUCTION".

PROPOSED DOUBLE SOLID YELLOW THERMOPLASTIC PAVEMENT MARKING - CENTER LINE 4", 11" O/C (NOTE: (B)) IS MEASURED PER LINE. TOTAL QUANTITY AND PAYMENT LENGTH IS FOR EACH LINEAR FOOT OF SINGLE 4" STRIPE INSTALLED.

- (A) PROPOSED SOLID WHITE THERMOPLASTIC PAVEMENT MARKING - LINE 4" (EDGE LINE)
- (B) PROPOSED DOUBLE SOLID YELLOW THERMOPLASTIC PAVEMENT MARKING - CENTER LINE 4", 11" O/C
- (D) PROPOSED RECESSED REFLECTIVE PAVEMENT MARKERS - 80' O/C OR AS SHOWN
- ◆ TWO-WAY AMBER MARKER

FOR CONTINUATION
SEE ABOVE RIGHT

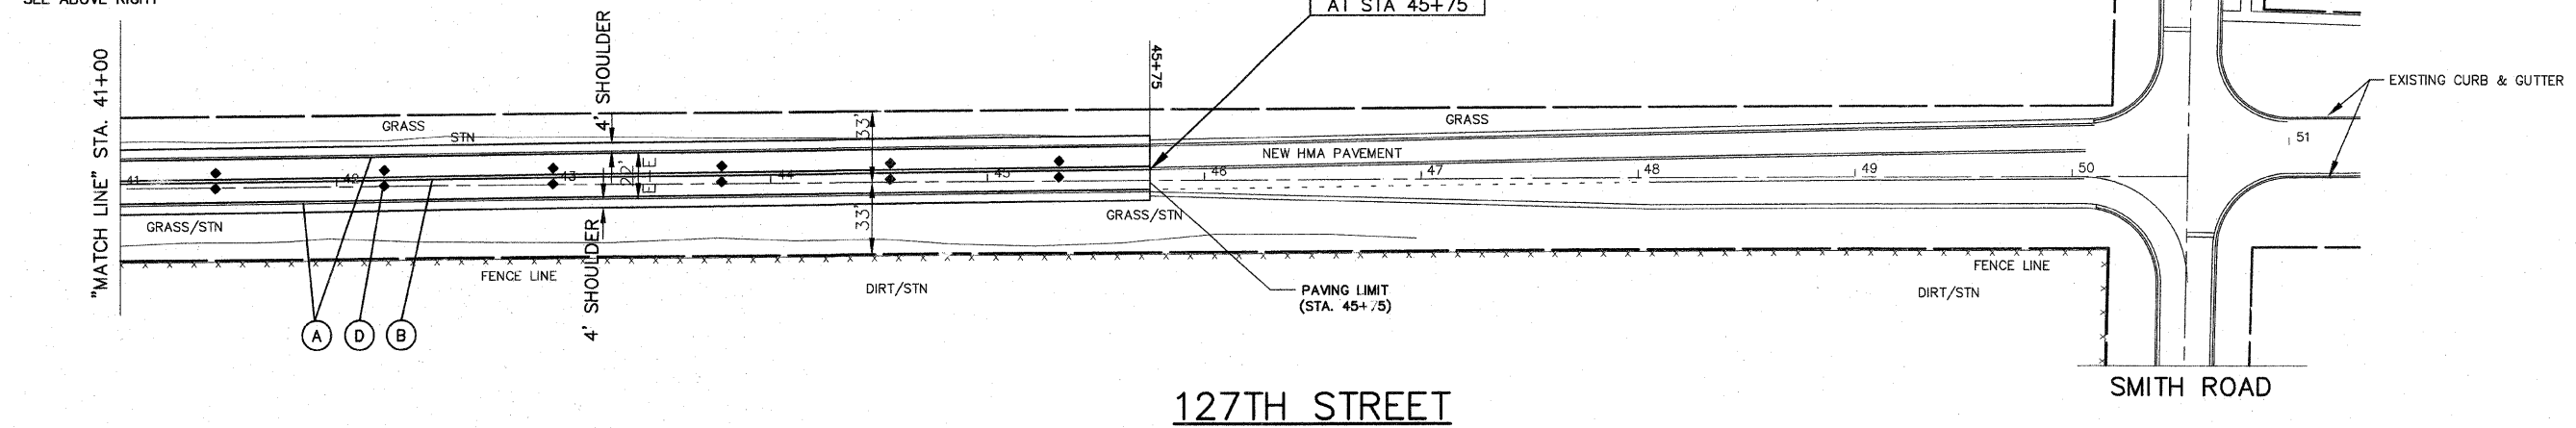

127TH STREET

IMPORTANT!
FULL SIZE PLANS HAVE BEEN PREPARED USING STANDARD ENGINEERING SCALES. REDUCED SIZED PLANS WILL NOT CONFORM TO STANDARD SCALES INDICATED IN TITLE BLOCK.

Frank Novotny & Associates, Inc.
Civil Engineers/Municipal Consultants
825 Midway Drive ♦ Willowbrook, IL ♦ 60527 ♦ Telephone: (630) 887-8640 ♦ Fax: (630) 887-0132
Illinois Professional Design Firm No. 184-000928

PROJECT
VILLAGE OF LEMONT, ILLINOIS
127TH STREET LAPP RESURFACING
SECTION 08-00045-00-RS

REVISIONS			
NO.	BY	DATE	DESCRIPTION
1	THK	4/02/09	PER I.D.O.T. REVIEW

PAVEMENT MARKING
127TH STREET-
STA. 30+00 to
SMITH ROAD

PROJECT NO. 08152	SCALE 1"=40'	SHEET 7 OF 12 SHEETS
DRAWN/DESIGNED JEP-JFP/THK	DATE FEB., 2009	
CHECKED/APPROVED JFP/JLC	FIELD BOOK NO. FILE	

M:\Projects\0808152\08152_07.dwg: 127th Street LAPP Resurfacing - 4/2/2009 10:15:00 AM Vgenwin-1103539