


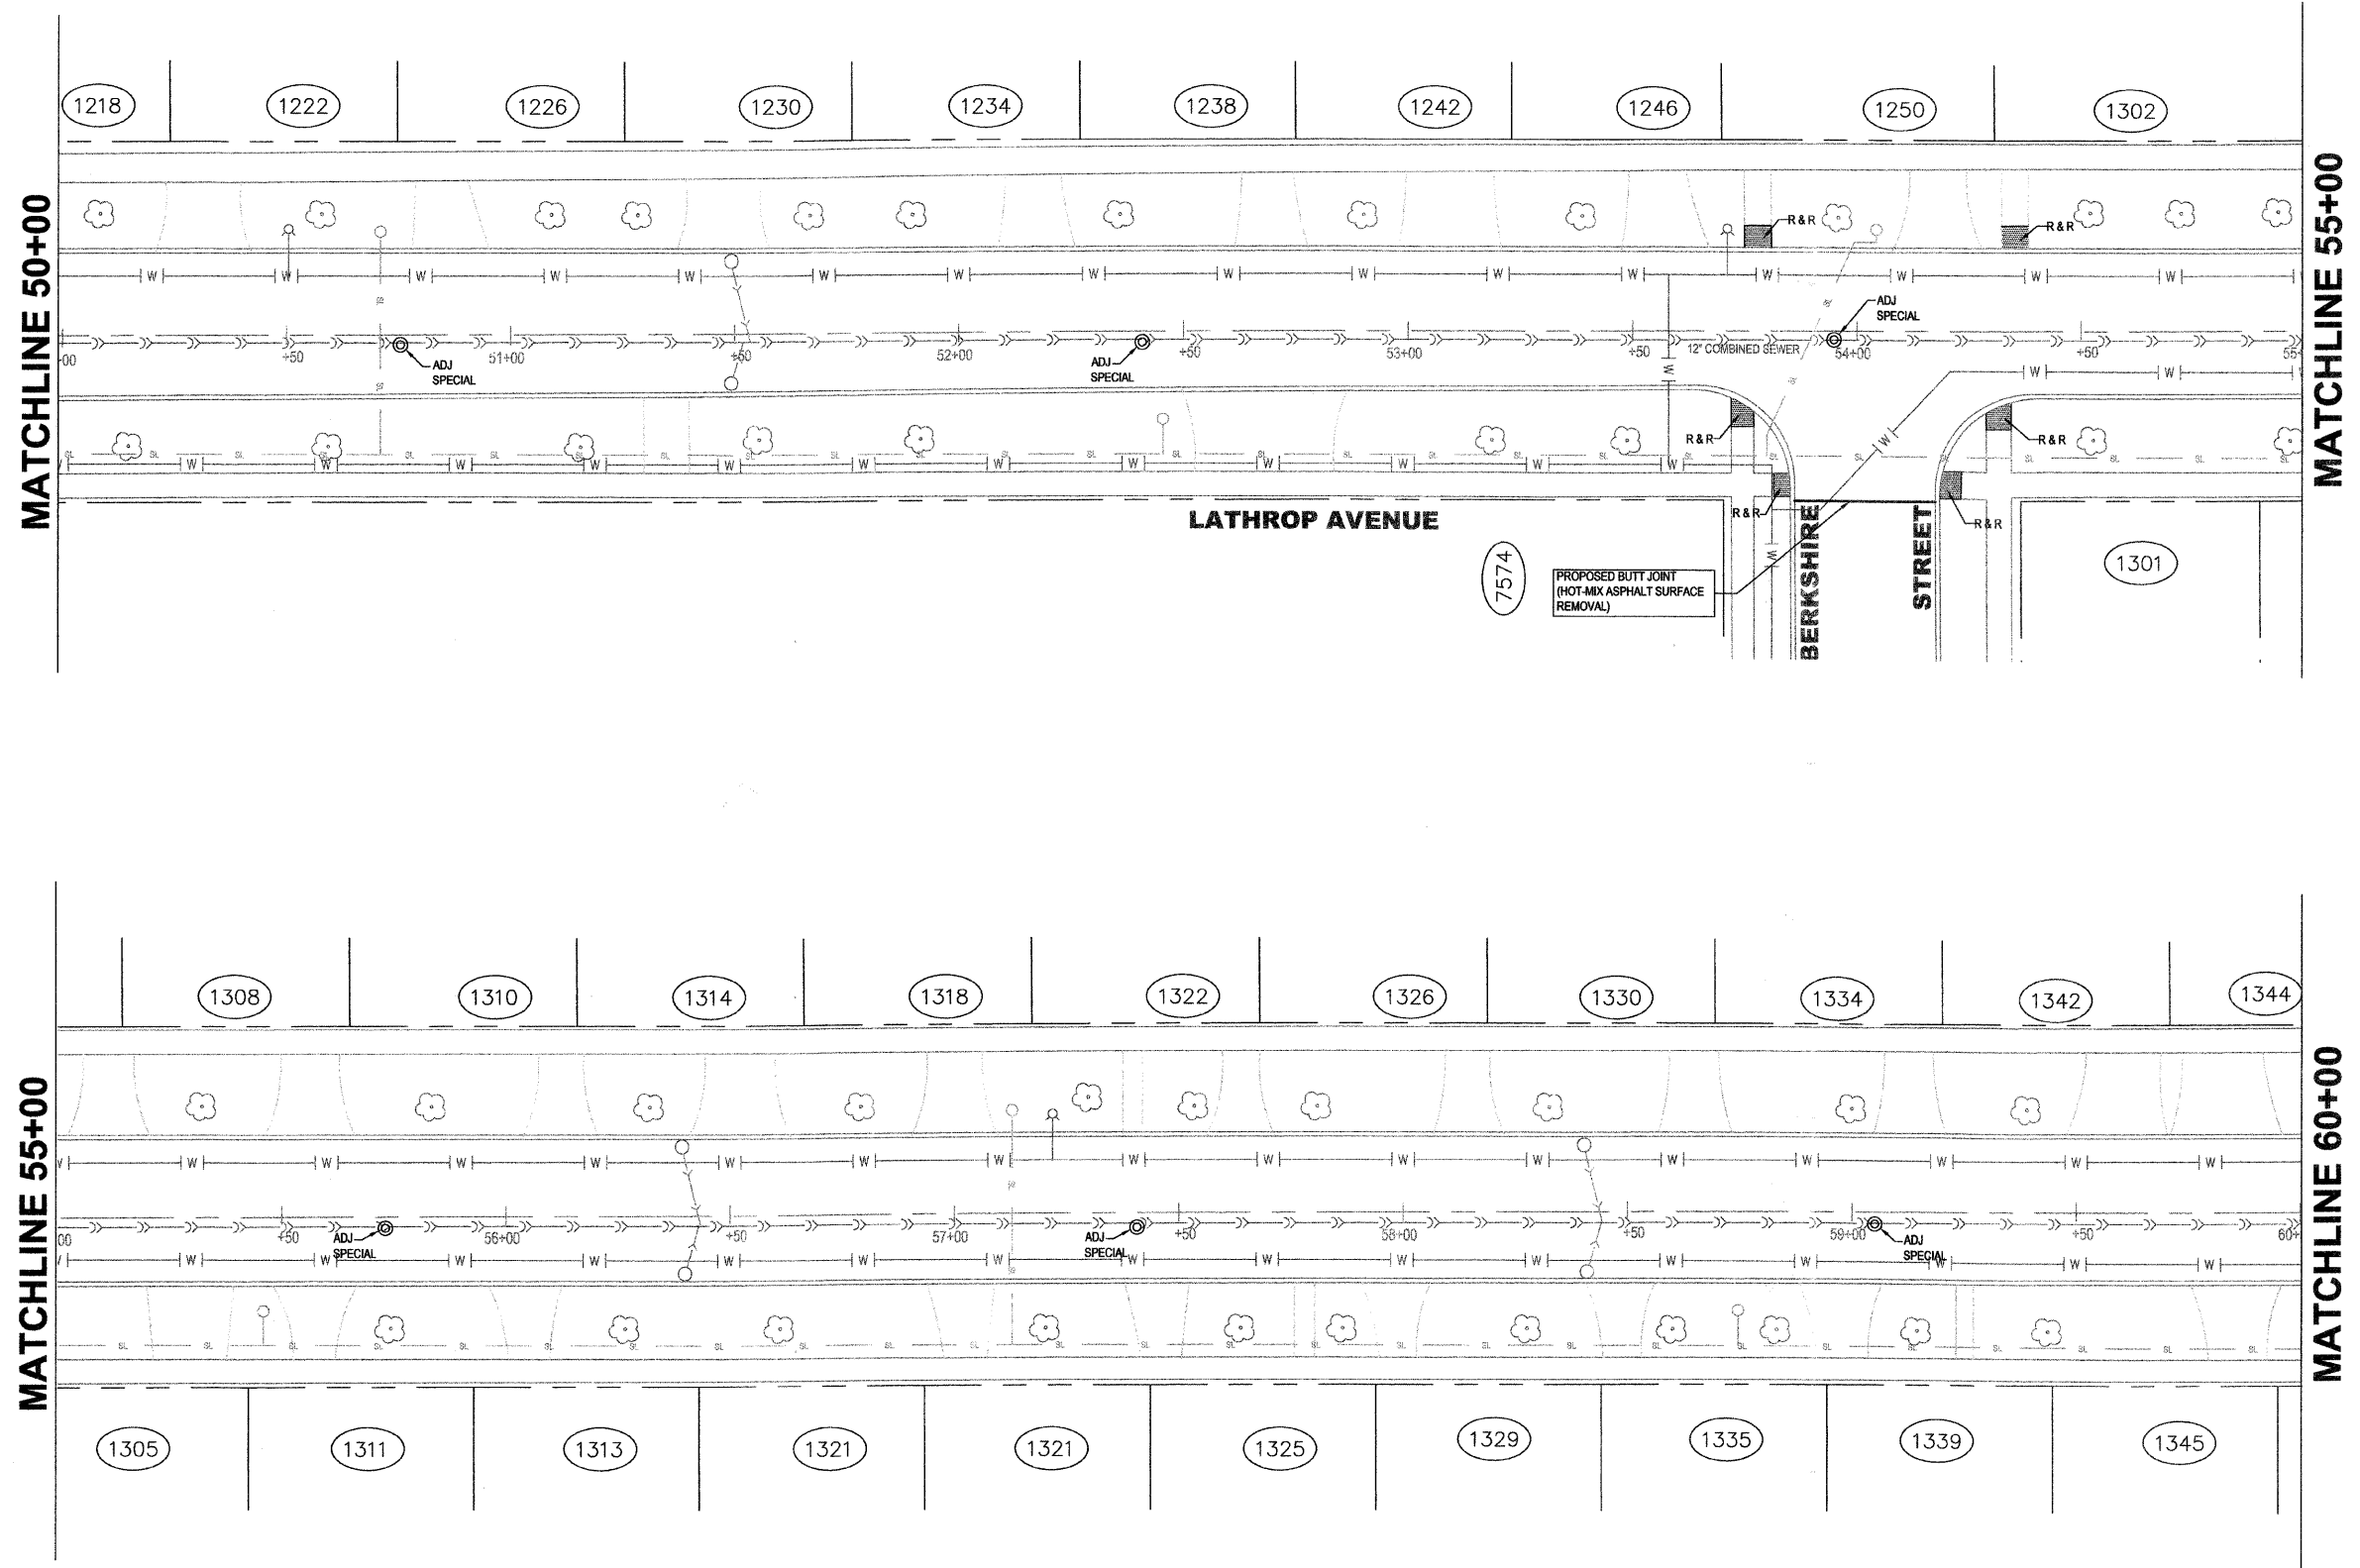

F.A.P. RTE.	SECTION	COUNTY	TOTAL SHEETS	SHEET NO.
2765	08-00088-00-RS	COOK	17	9
FED. ROAD DIST. NO. 1		ILLINOIS		

CONTRACT NO. 63179



REVISIONS					
DATE	BY	DESCRIPTION	DATE	BY	DESCRIPTION

DESIGNED:	GC
DRAFTED:	GC
CHECKED:	GWK
APPROVED:	GWK DATE: 11/17/08



**VILLAGE OF RIVER FOREST
ENGINEERING DEPARTMENT
400 PARK AVE.
RIVER FOREST, IL 60305
(708) 366-8500**

TITLE:
LATHROP AVENUE
RESURFACING IMPROVEMENTS
PLANS
SECTION NO: 08-00088-00-RS



SCALE:	1" = 20'
DATE:	11/17/2008
PROJ. NO:	4065
SHEET:	9 of 17