


EXISTING TYPICAL ROADWAY SECTION
STATION 633+00 TO STATION 641+00
(LOOKING NORTH)

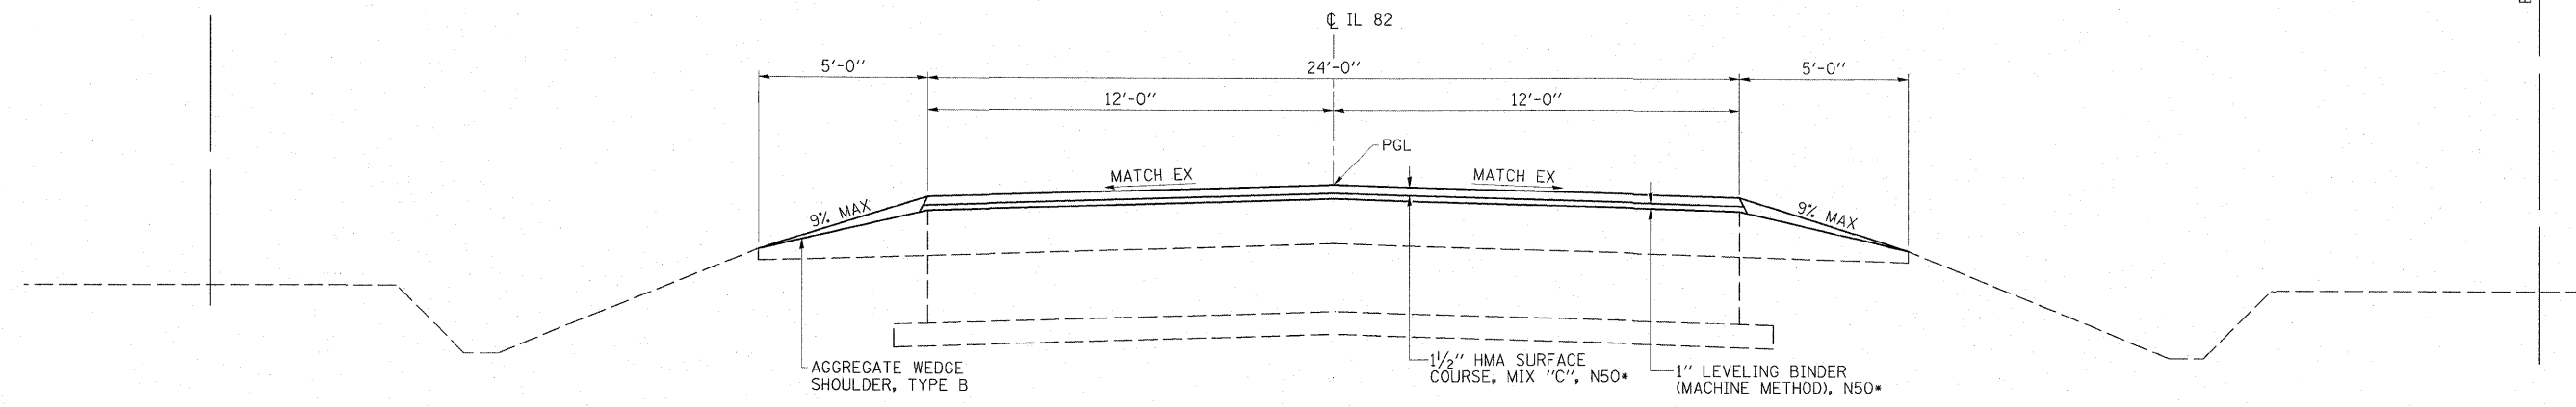

PROPOSED TYPICAL ROADWAY SECTION
STATION 638+75 TO STATION 639+50
(LOOKING NORTH)

*RATE= 112 LB/SO YD/IN

FILE NAME = D264428-shr-typic0103.dgn	USER NAME = HAS	DESIGNED - JMS	REVISED -
		DRAWN - JPC	REVISED -
		CHECKED - ELH	REVISED -
		DATE - 3/13/09	REVISED -
	PLOT SCALE = 0.0833' / IN.		
	PLOT DATE = 3/23/2009 9:39:10 AM		

STATE OF ILLINOIS
DEPARTMENT OF TRANSPORTATION

SCALE:		SHEET NO. 1 OF 2 SHEETS		STA.	TO STA.

F.A.P. RTE.	SECTION	COUNTY	TOTAL SHEETS	SHEET NO.
638	137-1BR	HENRY	67	4
CONTRACT NO. 64428				
FED. ROAD DIST. NO. ILLINOIS FED. AID PROJECT				