



**US 30
STA 1038+82.27 TO STA 1044+60.07**

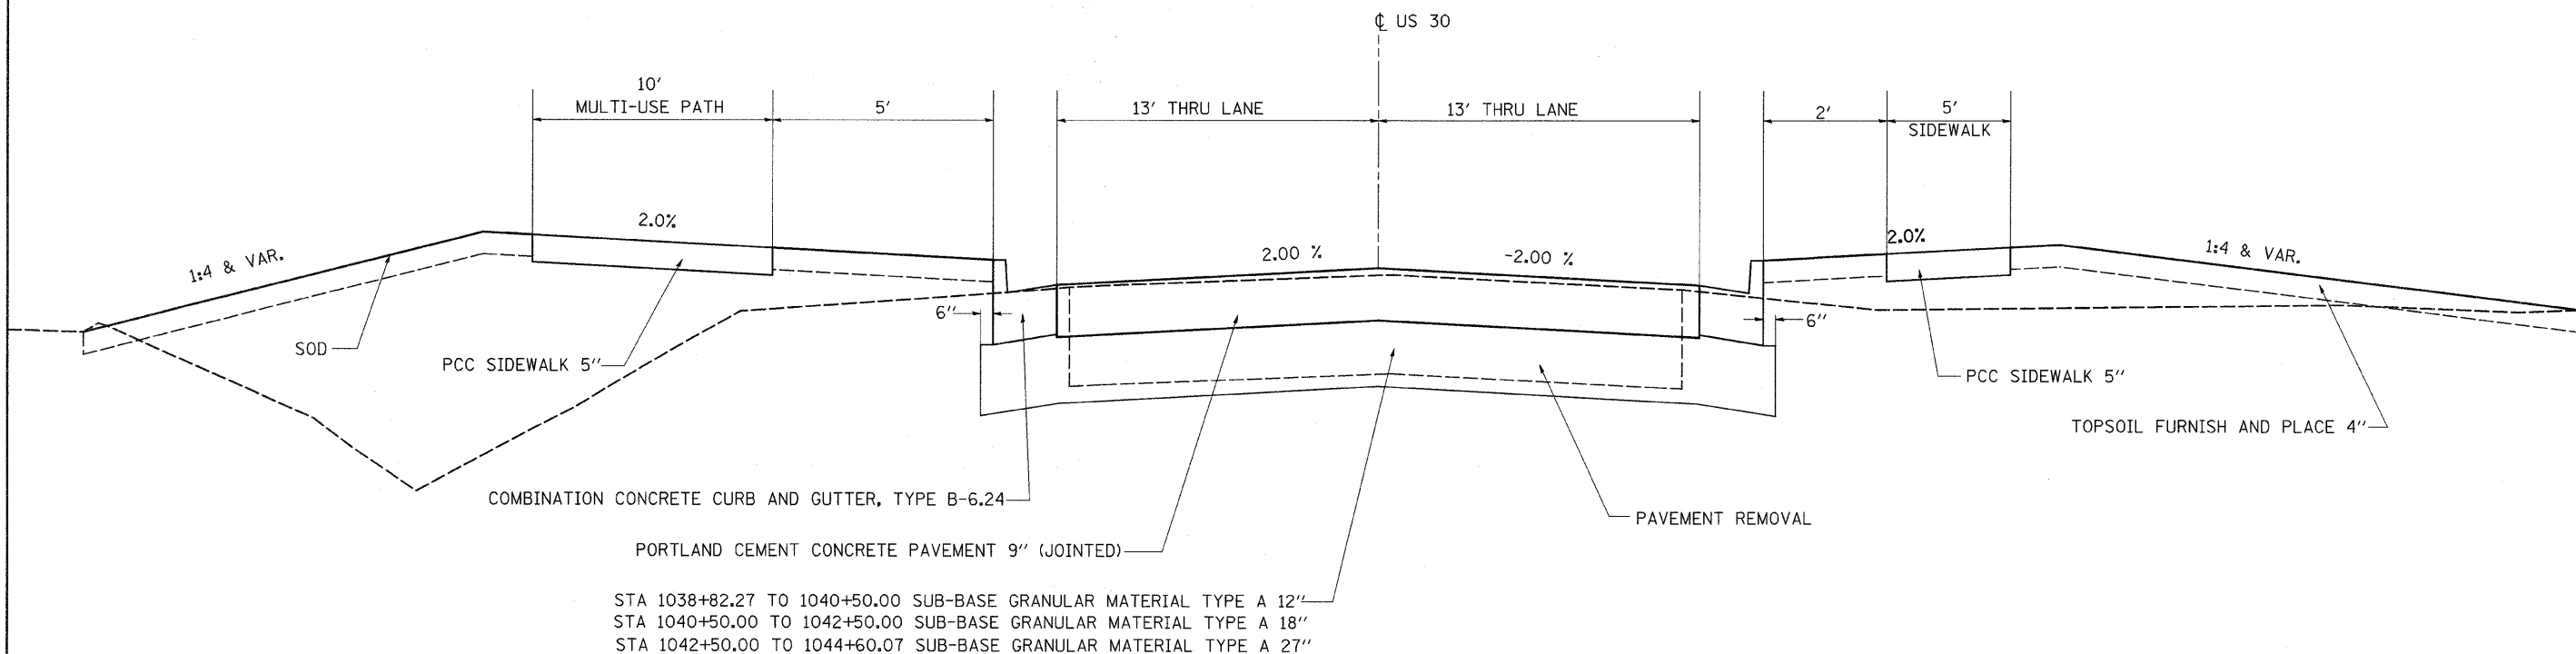

**US 30
STA 1044+60.07 TO STA 1046+50**

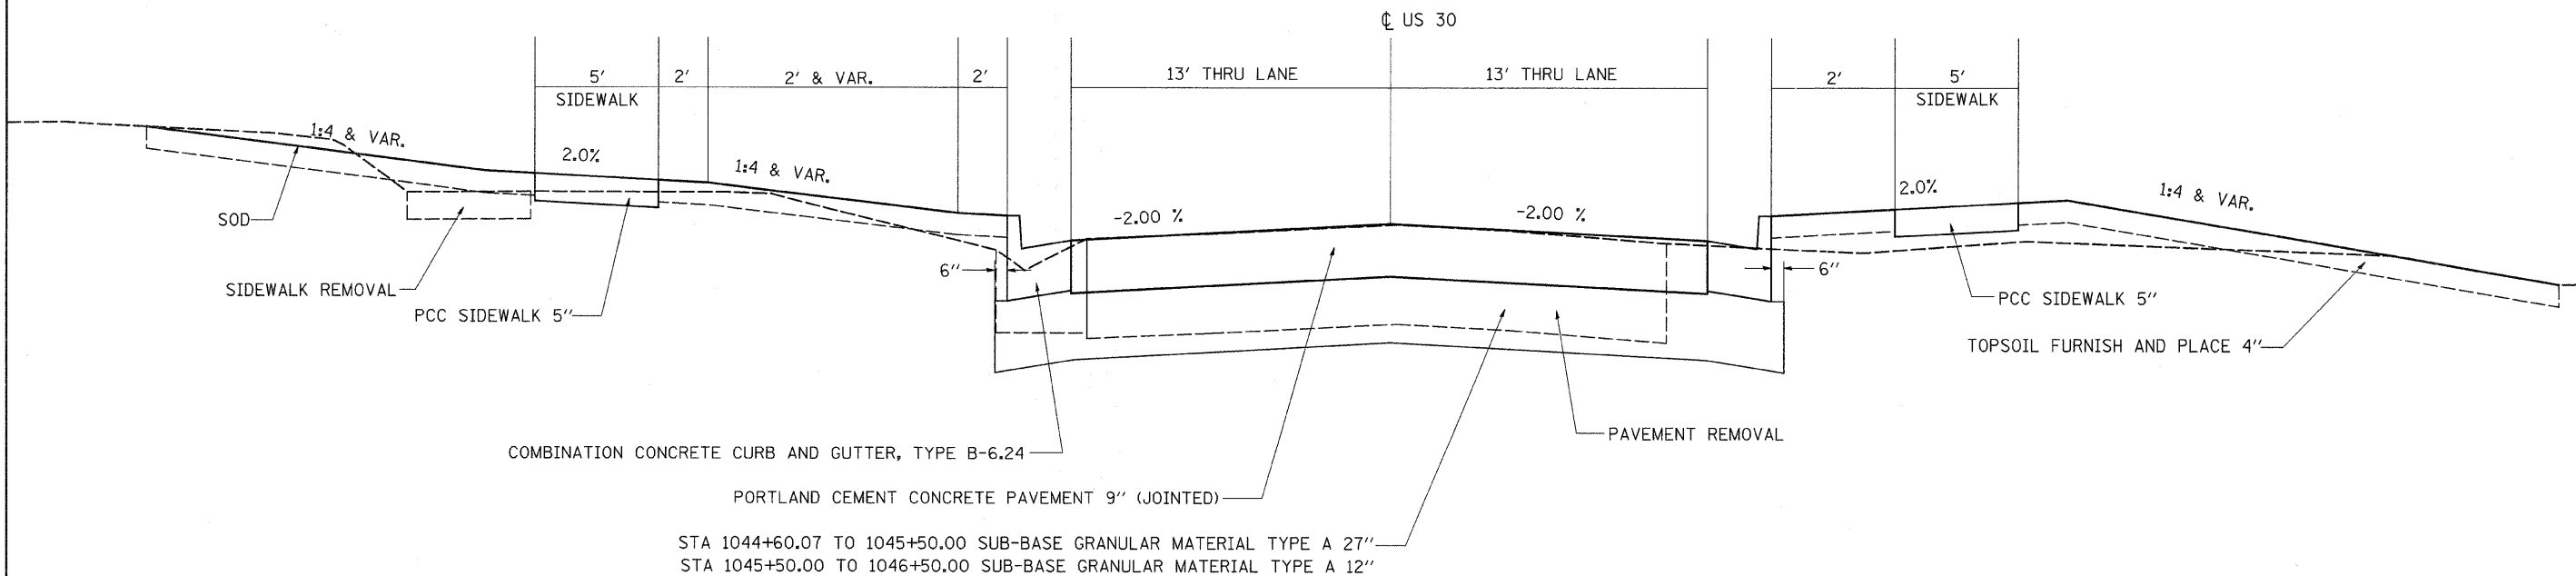

FILE NAME =	USER NAME = ditzlerse	DESIGNED -	REVISED -	STATE OF ILLINOIS DEPARTMENT OF TRANSPORTATION	TYPICAL SECTIONS				F.A.P. RTE.	SECTION	COUNTY	TOTAL SHEETS	SHEET NO.		
ct:\pw_work\pwidot\ditzlerse\dms34852\st1305.tpo.dgn		DRAWN -	REVISED -		SCALE:	SHEET NO.	OF	SHEETS	STA.	TO STA.	309	(17R)B	WHITESIDE	376	11
PLOT SCALE = 50.0000' / IN.		CHECKED -	REVISED -		CONTRACT NO. 64B74										
PLOT DATE = Fri Mar 13 08:49:28 2009		DATE -	REVISED -		ILLINOIS FED. AID PROJECT										