


F.A.P. RTE.	SECTION	COUNTY	TOTAL SHEETS	SHEET NO.
309	17RB	WHITESIDE	376	27
STA.		TO STA.		
FED. ROAD DIST. NO.		ILLINOIS	FED. AID PROJECT	

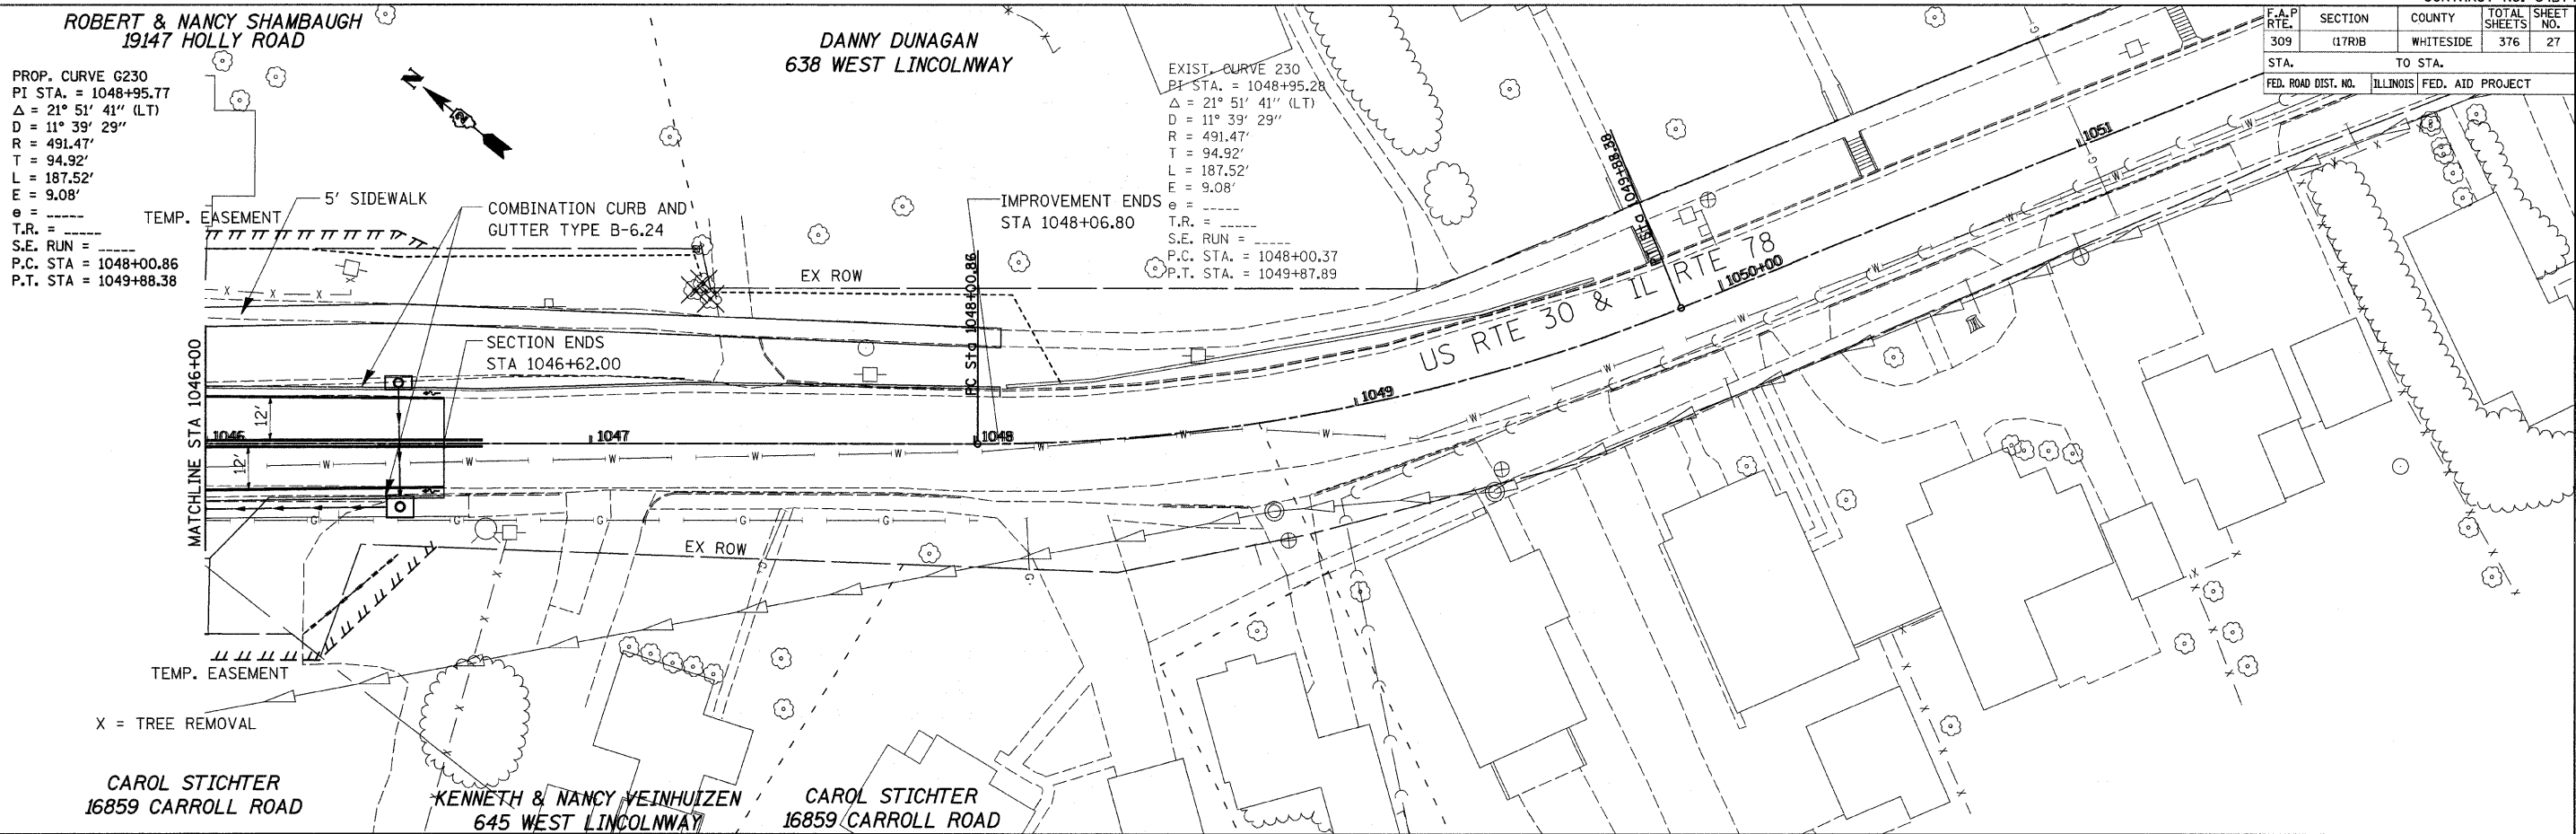

PLAN

DATE	
BY	
REVIEWED	
DESIGNED	
CHECKED	
IN CHARGE	

NOTE: BOOK NO. OF WAY CHECKED AND FILE NAME

PROFILE

DATE	
BY	
REVIEWED	
DESIGNED	
CHECKED	
IN CHARGE	

NOTE: BOOK NO. OF WAY CHECKED AND FILE NAME

DATE = Fri Mar 13 08:52:43 2009
 FILE NAME = c:\pwworkspace\pwworkspace\1046+00.dgn
 PLOT SCALE = 21.75 / IN.
 USER NAME = g1222222

