
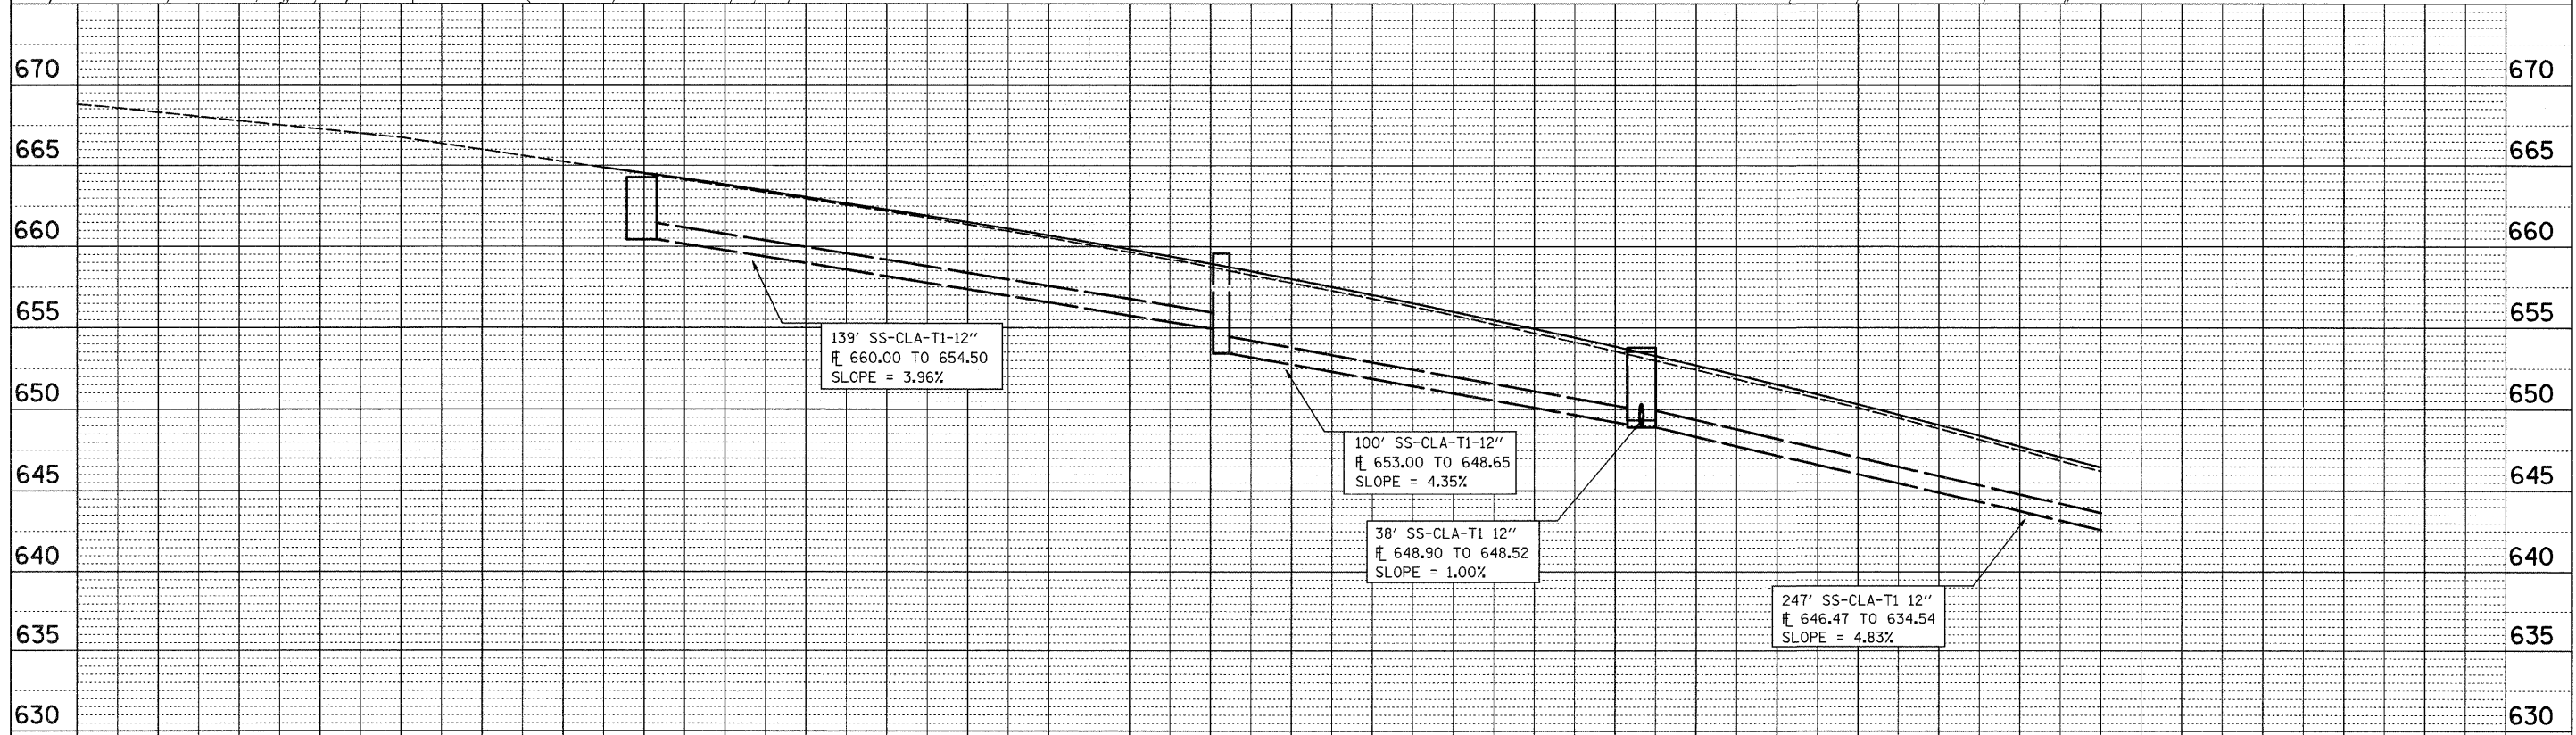


| | | | |
|------|--------------------|----|------|
| PLAN | SURVEYED | BY | DATE |
| | PLOTTED | | |
| | CHECKED | | |
| | NO. OF WAY CHECKED | | |
| | CADD FILE NAME | | |

| | | | |
|---------|-----------------------------|----|------|
| PROFILE | SURVEYED | BY | DATE |
| | PLOTTED | | |
| | CHECKED | | |
| | NO. OF WAY CHECKED | | |
| | STRUCTURE NOTATIONS CHECKED | | |

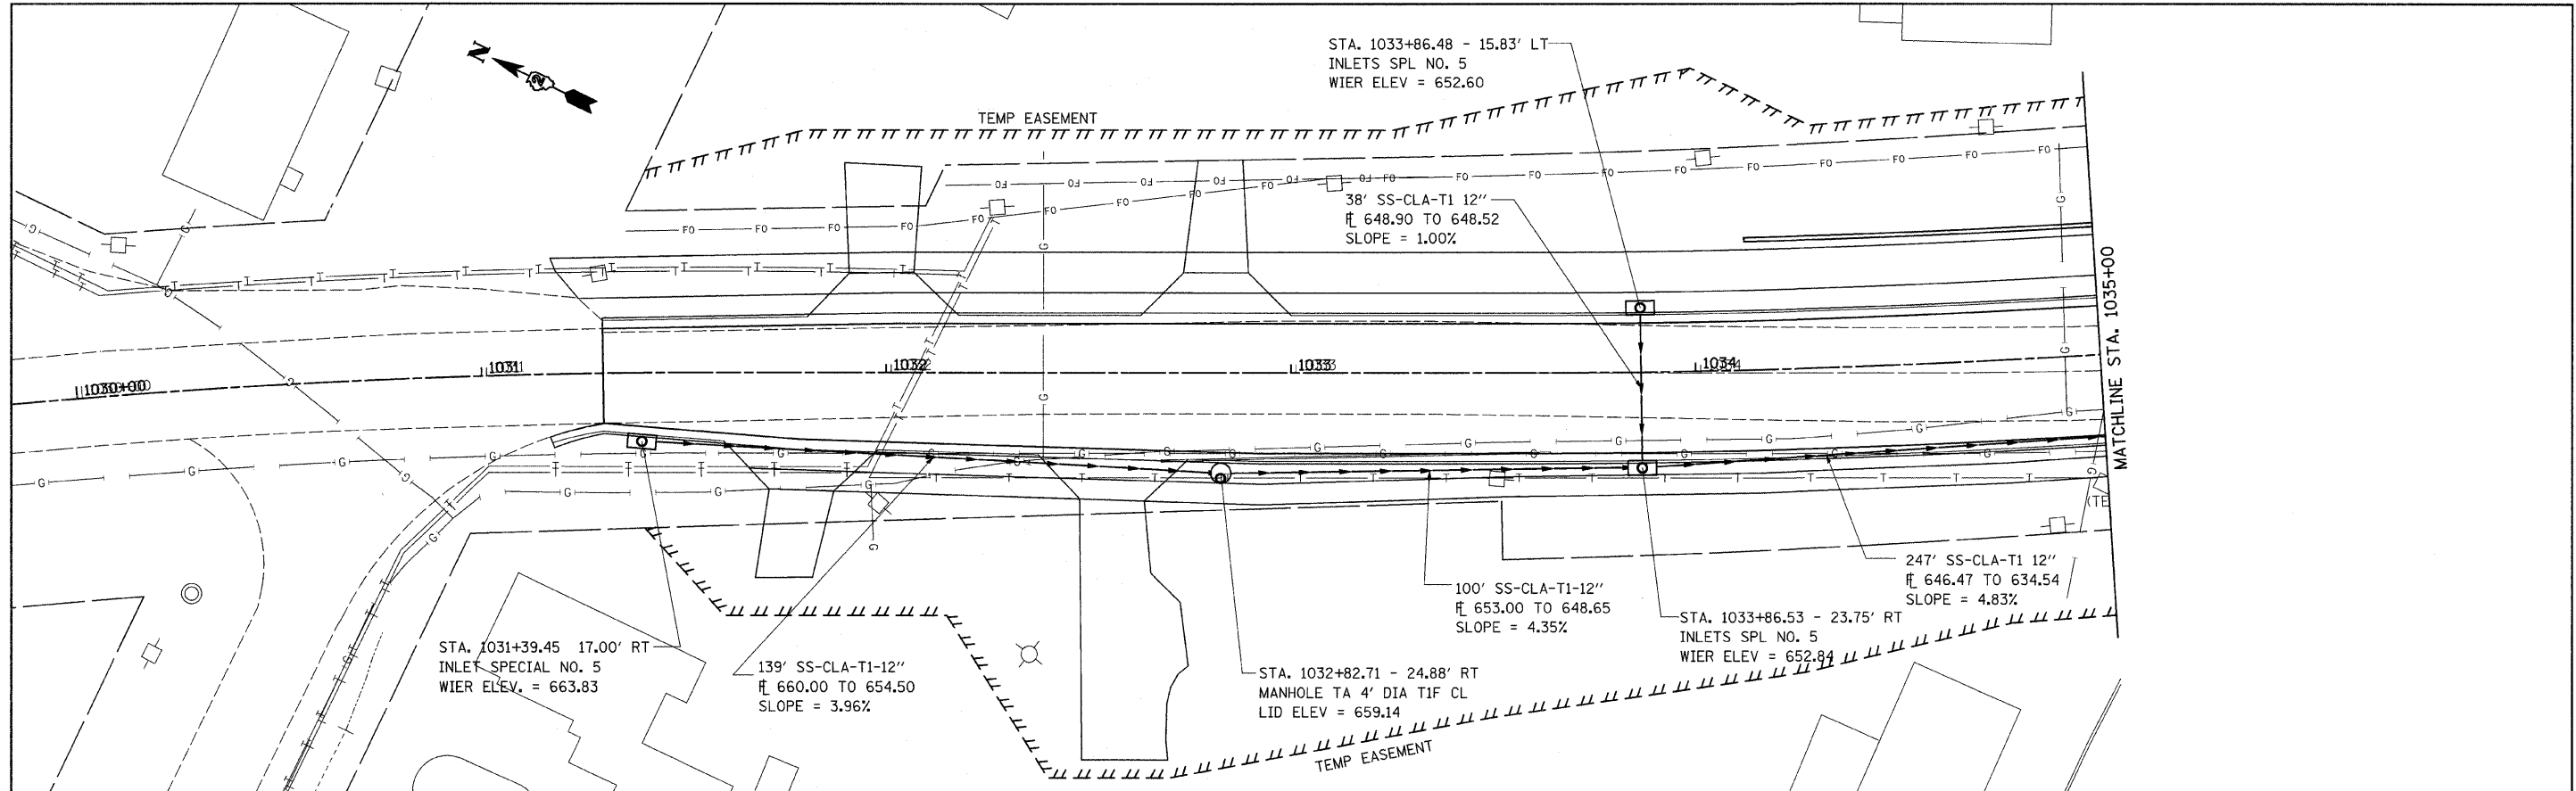

| | | | | | | | | | | | | | | | | | | | | | | | | | | | | | | | | | | | | |
|---------|---------|---------|---------|---------|---------|---------|---------|---------|---------|---------|--------|--------|--------|--------|--------|--------|--------|--------|--------|--------|--------|--------|--------|--------|--------|--------|--------|--------|--------|--------|--------|--------|--------|--------|--------|--|
| 668.92 | 668.32 | 667.65 | 666.89 | 666.05 | 665.13 | 664.07 | 664.18 | 663.11 | 663.23 | 662.16 | 662.29 | 661.13 | 661.31 | 660.06 | 660.27 | 658.94 | 659.16 | 657.72 | 657.99 | 656.51 | 656.76 | 655.19 | 655.47 | 653.79 | 654.12 | 652.38 | 652.70 | 650.93 | 651.22 | 649.41 | 649.67 | 647.79 | 648.07 | 646.16 | 646.46 | |
| 1030+00 | 1030+50 | 1031+00 | 1031+50 | 1032+00 | 1032+50 | 1033+00 | 1033+50 | 1034+00 | 1034+50 | 1035+00 | | | | | | | | | | | | | | | | | | | | | | | | | | |

| | | | | | | | | | | |
|--|----------------------|------------|---------------------------|---|------------------------|-------------|-----------|--------|--------------|-----------|
| FILE NAME = | USER NAME = dtziersa | DESIGNED - | REVISED - | STATE OF ILLINOIS DEPARTMENT OF TRANSPORTATION | DRAINAGE SHEETS | F.A.P. RTE. | SECTION | COUNTY | TOTAL SHEETS | SHEET NO. |
| cr:\pw_work\pwwdot\dtziersa\dms34552\dl3965dra.dgn | DRAWN - | REVISED - | 309 | | | (17R)B | WHITESIDE | 376 | 39 | |
| PLOT SCALE = 20.0000' / IN. | CHECKED - | REVISED - | CONTRACT NO. 64B74 | | | | | | | |
| PLOT DATE = Fri Mar 13 08:46:56 2009 | DATE - | REVISED - | ILLINOIS FED. AID PROJECT | | | | | | | |