


**STAGE 1**  
**STA 1035+37.78 TO STA 1039+87.22**

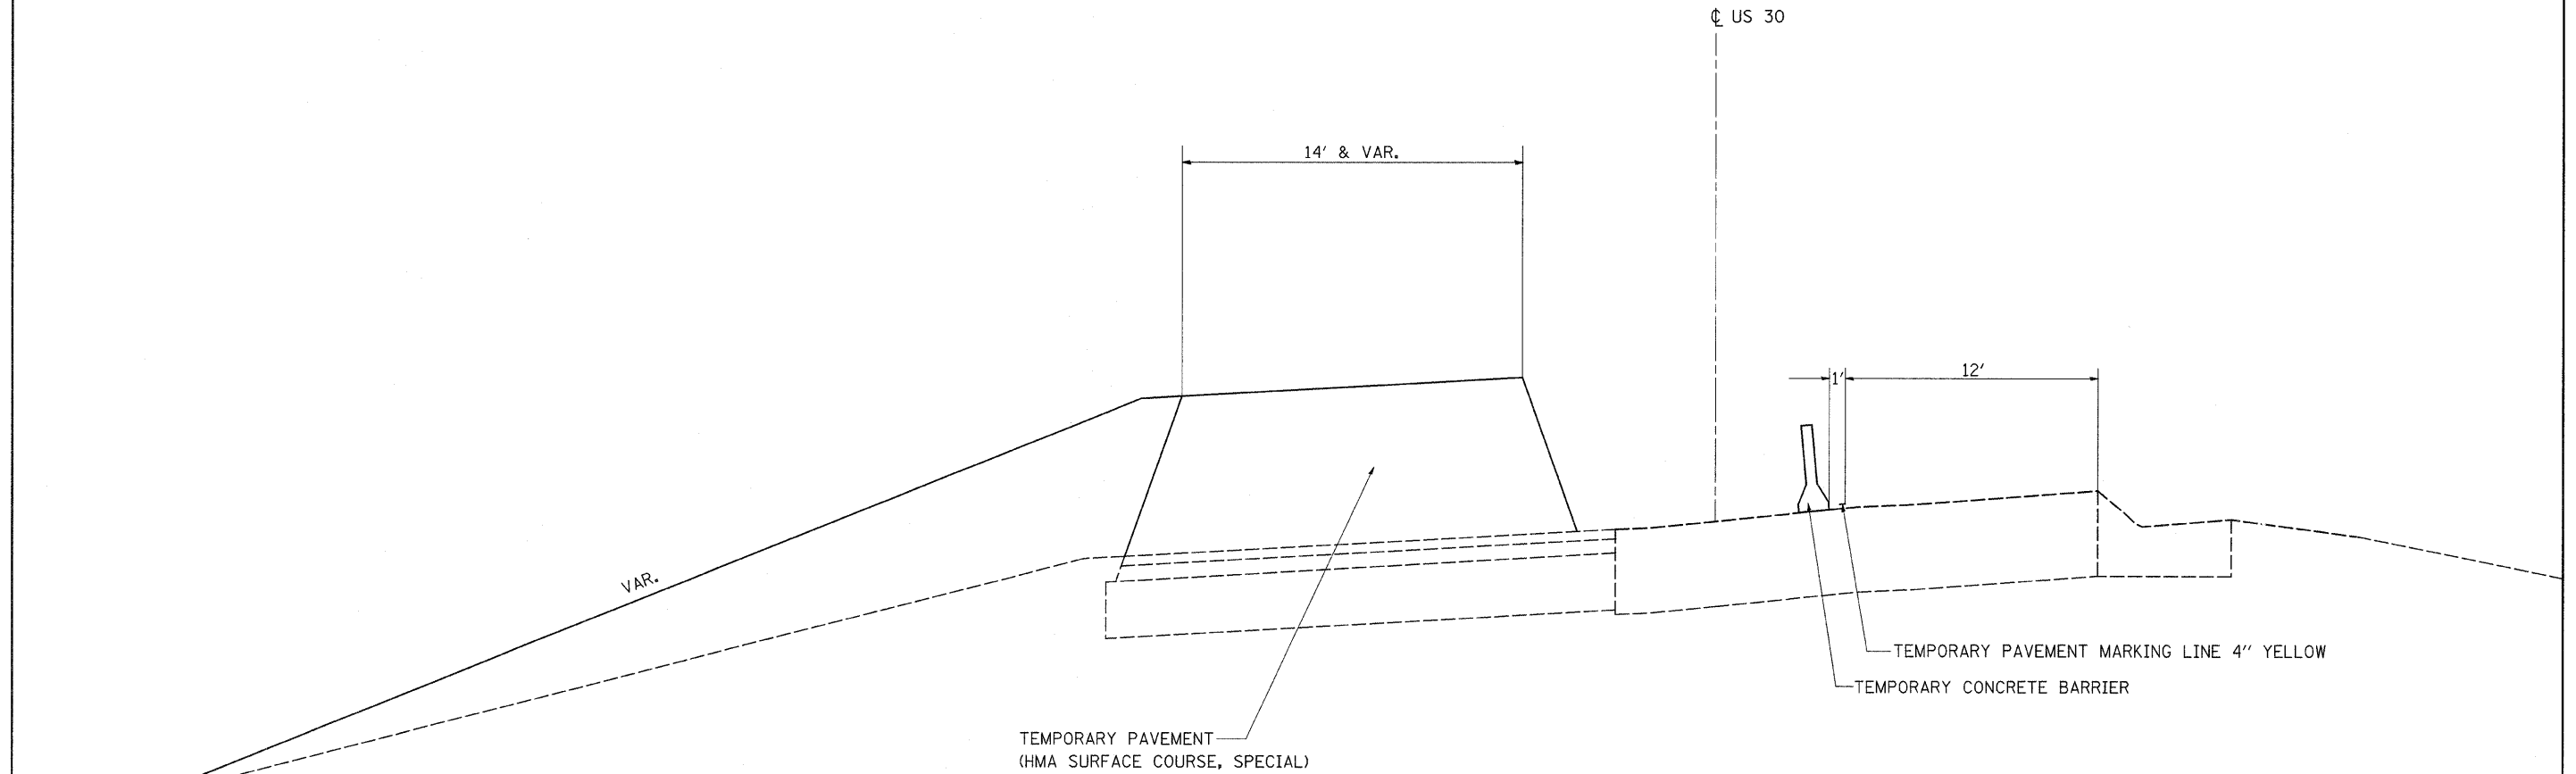

FILE NAME =	USER NAME = dtzlerse	DESIGNED -	REVISED -	<b>STATE OF ILLINOIS DEPARTMENT OF TRANSPORTATION</b>	<b>STAGING TYPICAL SECTIONS</b>	F.A.P. RTE.	SECTION	COUNTY	TOTAL SHEETS	SHEET NO.
ct:\pwork\pwadot\dtzlerse\dms34552\st1305typ.dgn	DRAWN -	REVISED -	309			(17R)B	WHITESIDE	376	85	
PLOT SCALE = 50.0000' / IN.	CHECKED -	REVISED -	CONTRACT NO. 64B74							
PLOT DATE = Fri Mar 13 08:49:28 2009	DATE -	REVISED -	ILLINOIS FED. AID PROJECT							
				SCALE:	SHEET NO. OF SHEETS	STA.	TO STA.			