


# PRE-STAGE 1

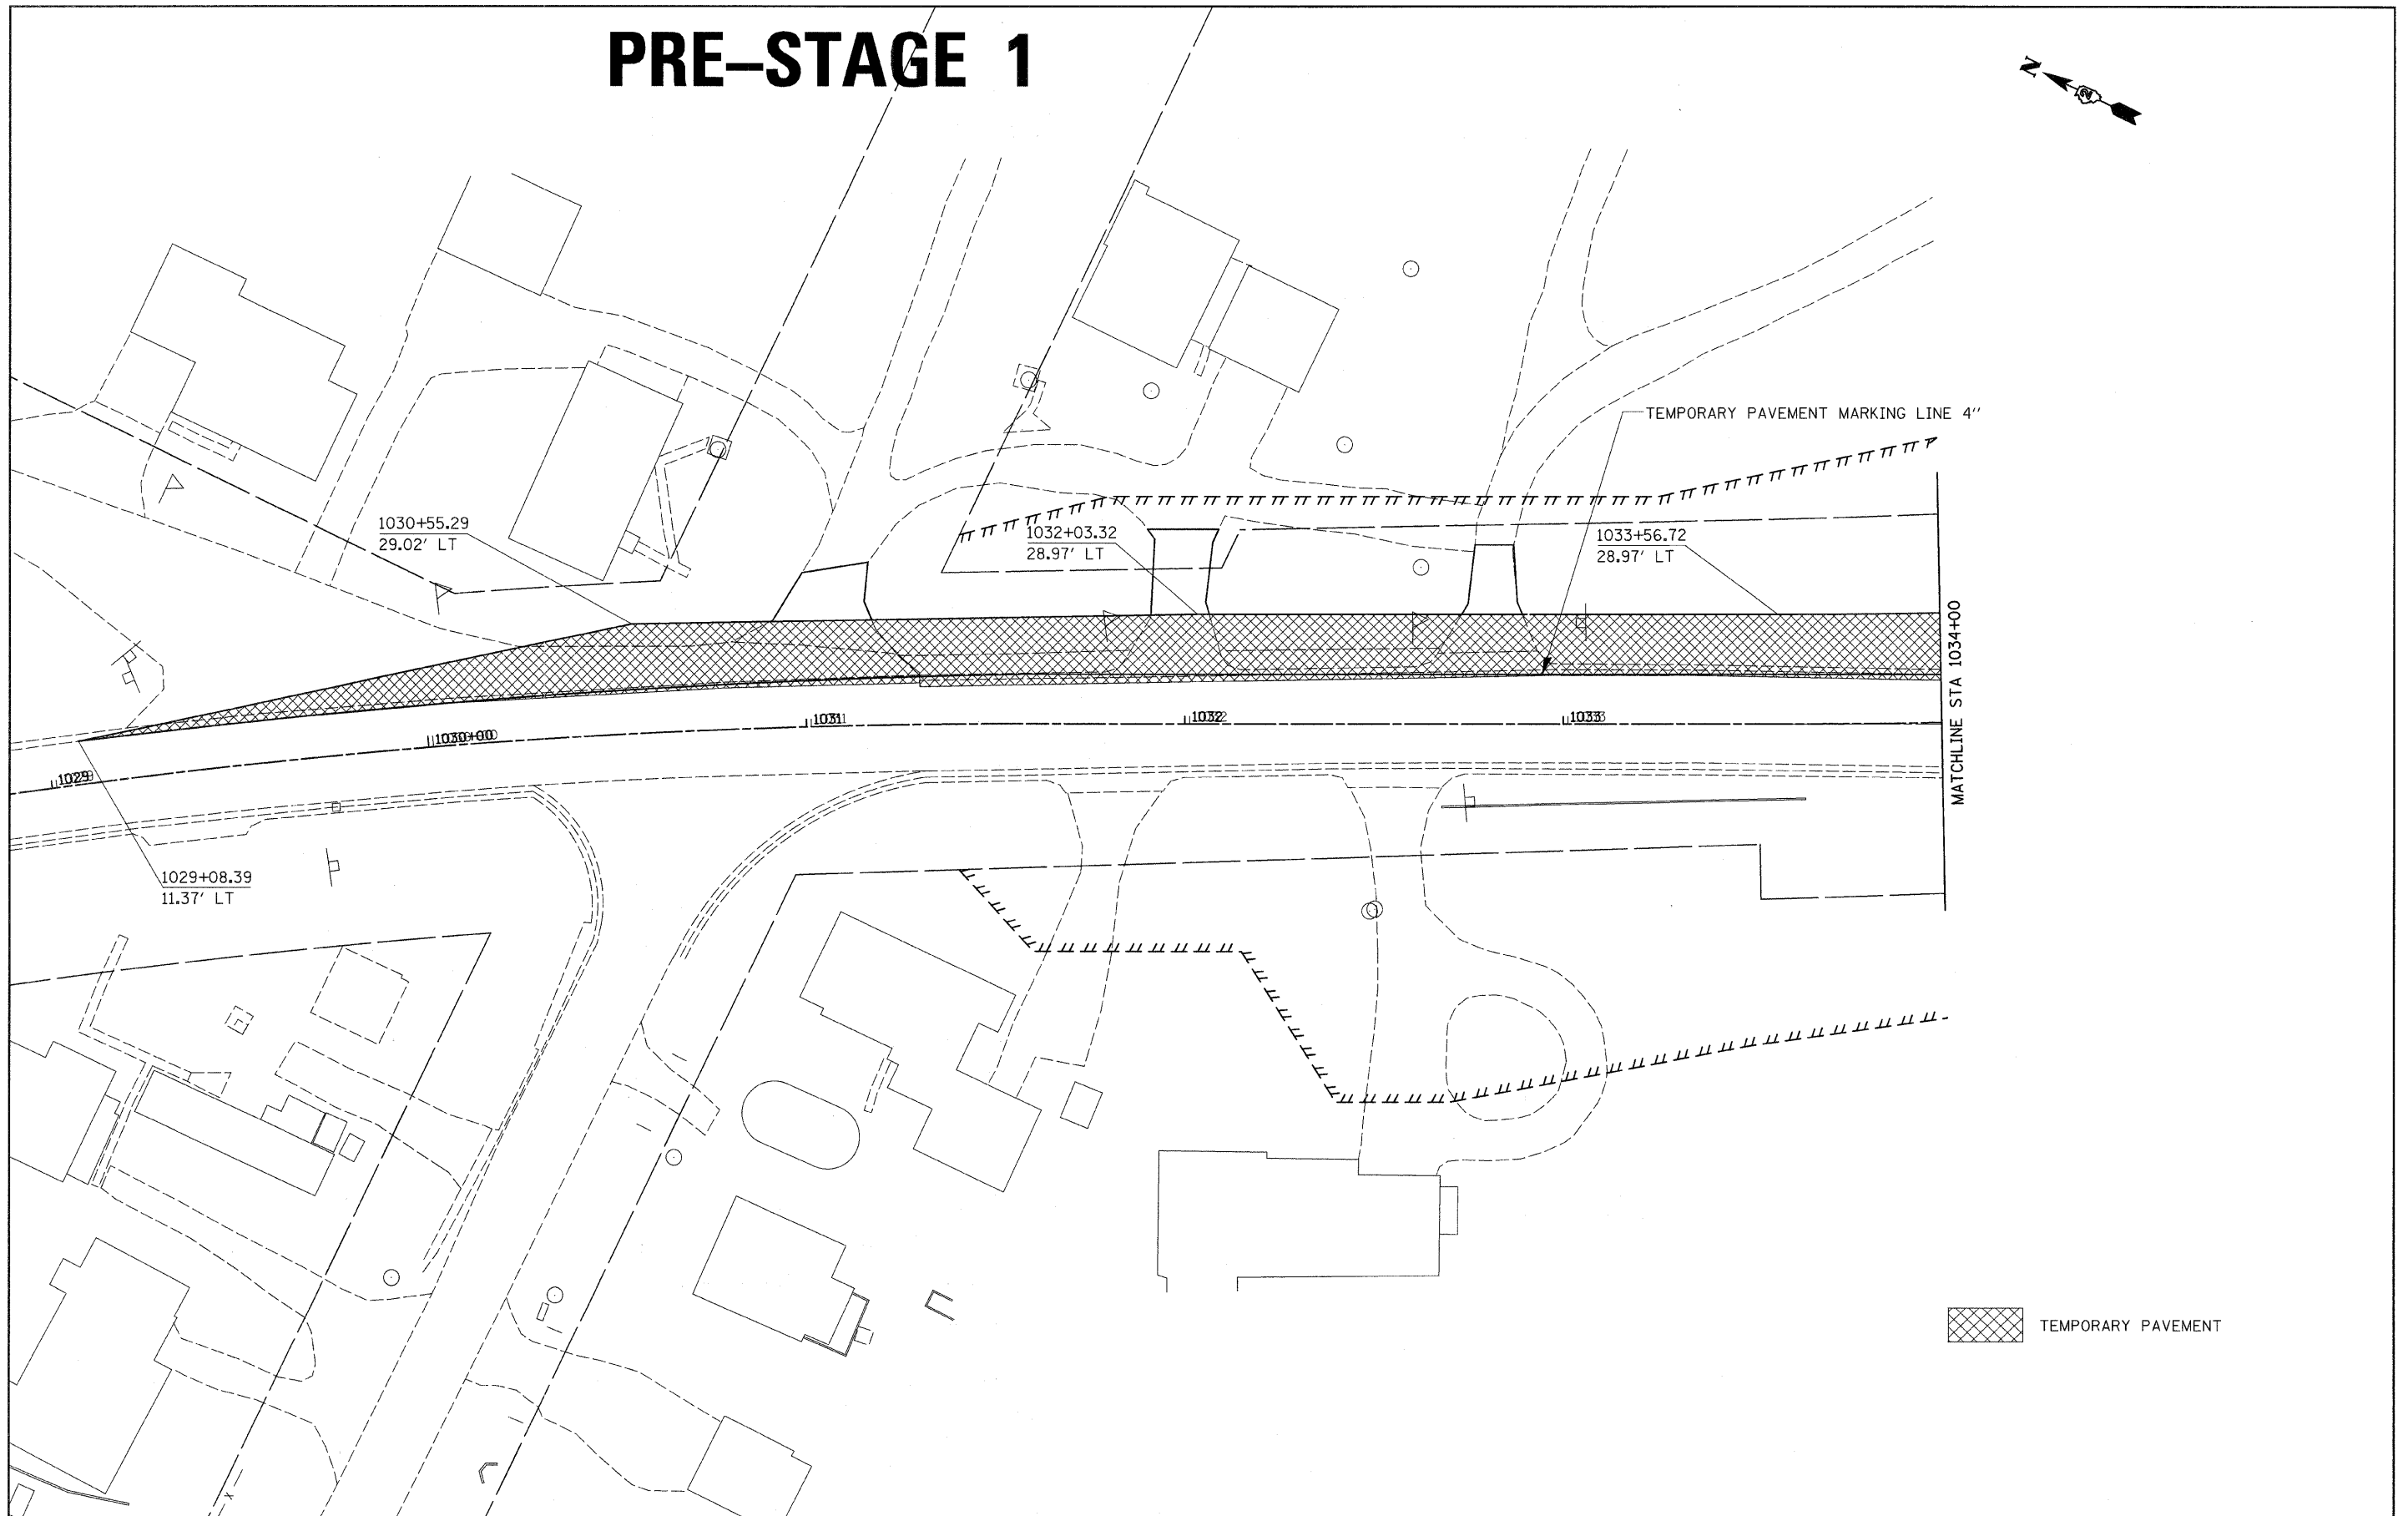

 TEMPORARY PAVEMENT

FILE NAME =	USER NAME = dtzlerse	DESIGNED -	REVISED -	<b>STATE OF ILLINOIS DEPARTMENT OF TRANSPORTATION</b>	<b>PRE-STAGE 1</b>			F.A.P. RTE.	SECTION	COUNTY	TOTAL SHEETS	SHEET NO.
cr\pw_work\pwsdot\dtzlerse\dms34552\d13085stg.dgn	PLOT SCALE = 20.0000' / IN.	DRAWN -	REVISED -					309	(17R)B	WHITESIDE	376	90
PLOT DATE = Fri Mar 13 08:49:52 2009	DATE -	CHECKED -	REVISED -		SCALE: SHEET NO. OF SHEETS STA. TO STA.			CONTRACT NO. 64B74				
		DATE -	REVISED -					ILLINOIS FED. AID PROJECT				