
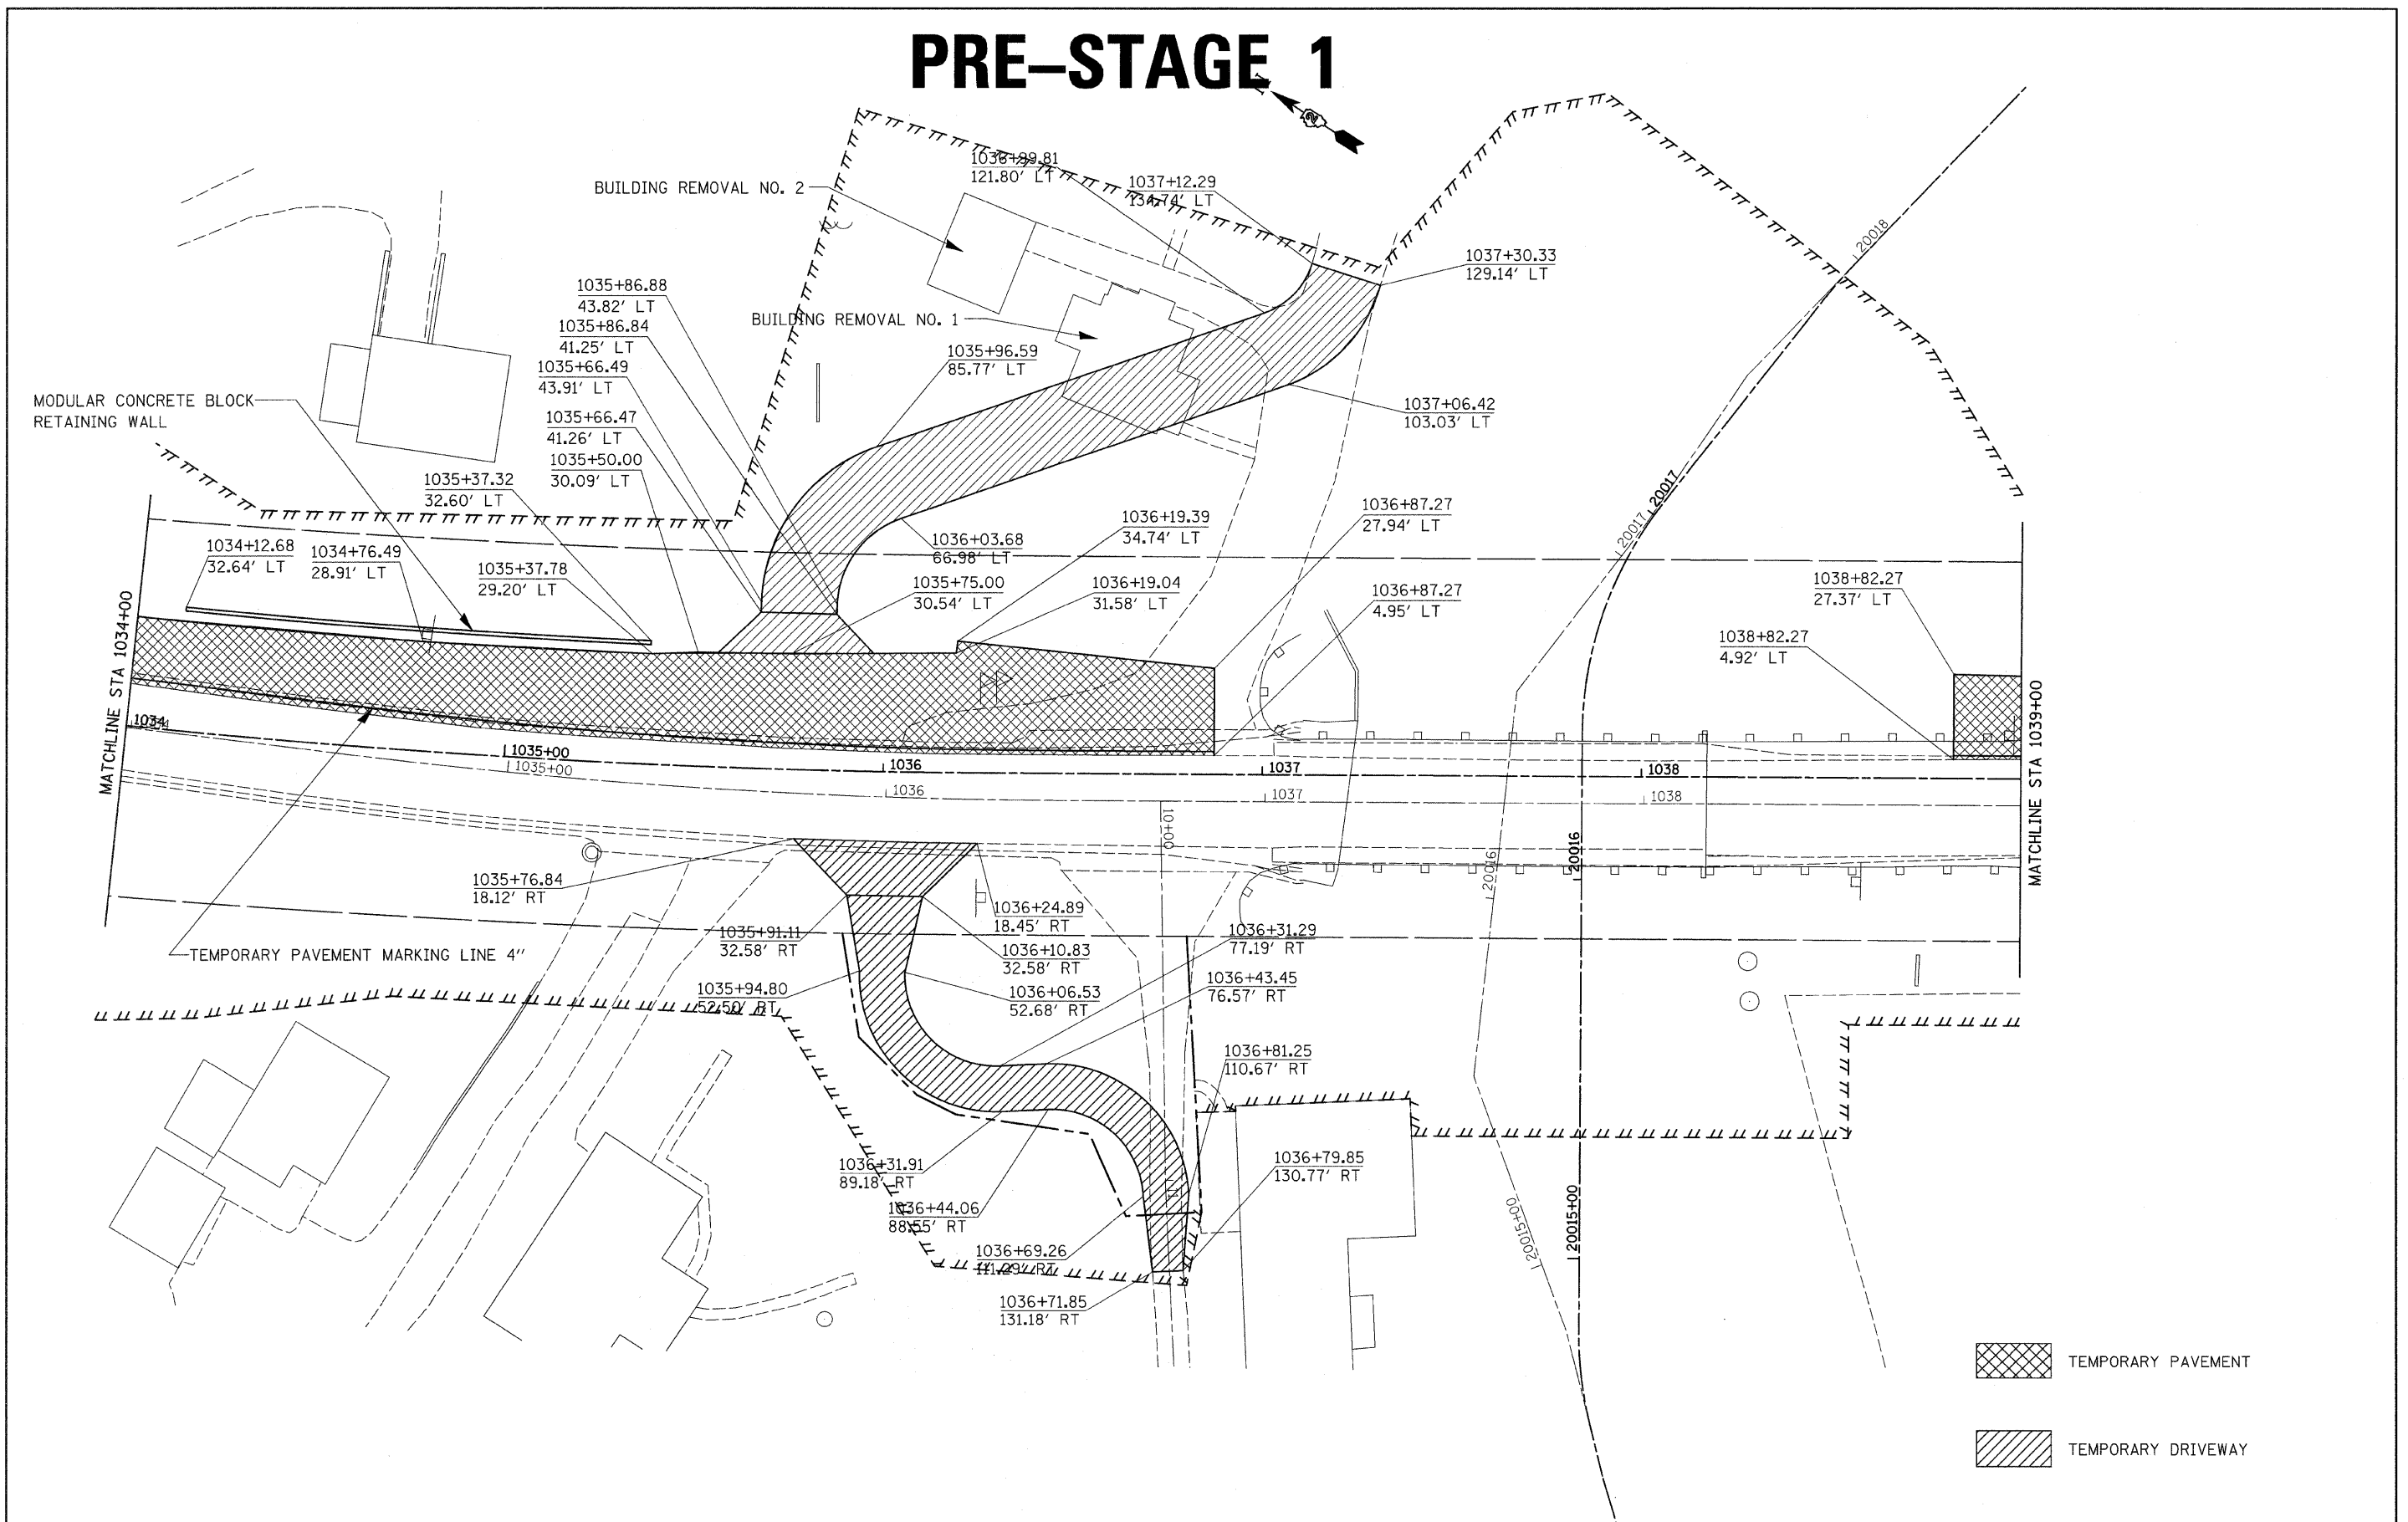
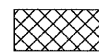


PRE-STAGE 1

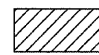

 TEMPORARY PAVEMENT
 TEMPORARY DRIVEWAY

FILE NAME =	USER NAME = dtzlerse	DESIGNED -	REVISED -	STATE OF ILLINOIS DEPARTMENT OF TRANSPORTATION	PRE-STAGE 1			F.A.P. RTE.	SECTION	COUNTY	TOTAL SHEETS	SHEET NO.			
c:\pwork\pw\dot\dtzlerse\dms34552\dl3805stg.dgn		DRAWN -	REVISED -		SCALE:	SHEET NO.	OF	SHEETS	STA.	TO STA.	309	(17R)B	WHITESIDE	376	91
		CHECKED -	REVISED -												
		DATE -	REVISED -												
													CONTRACT NO. 64B74		
													ILLINOIS FED. AID PROJECT		