


PRE-STAGE 3

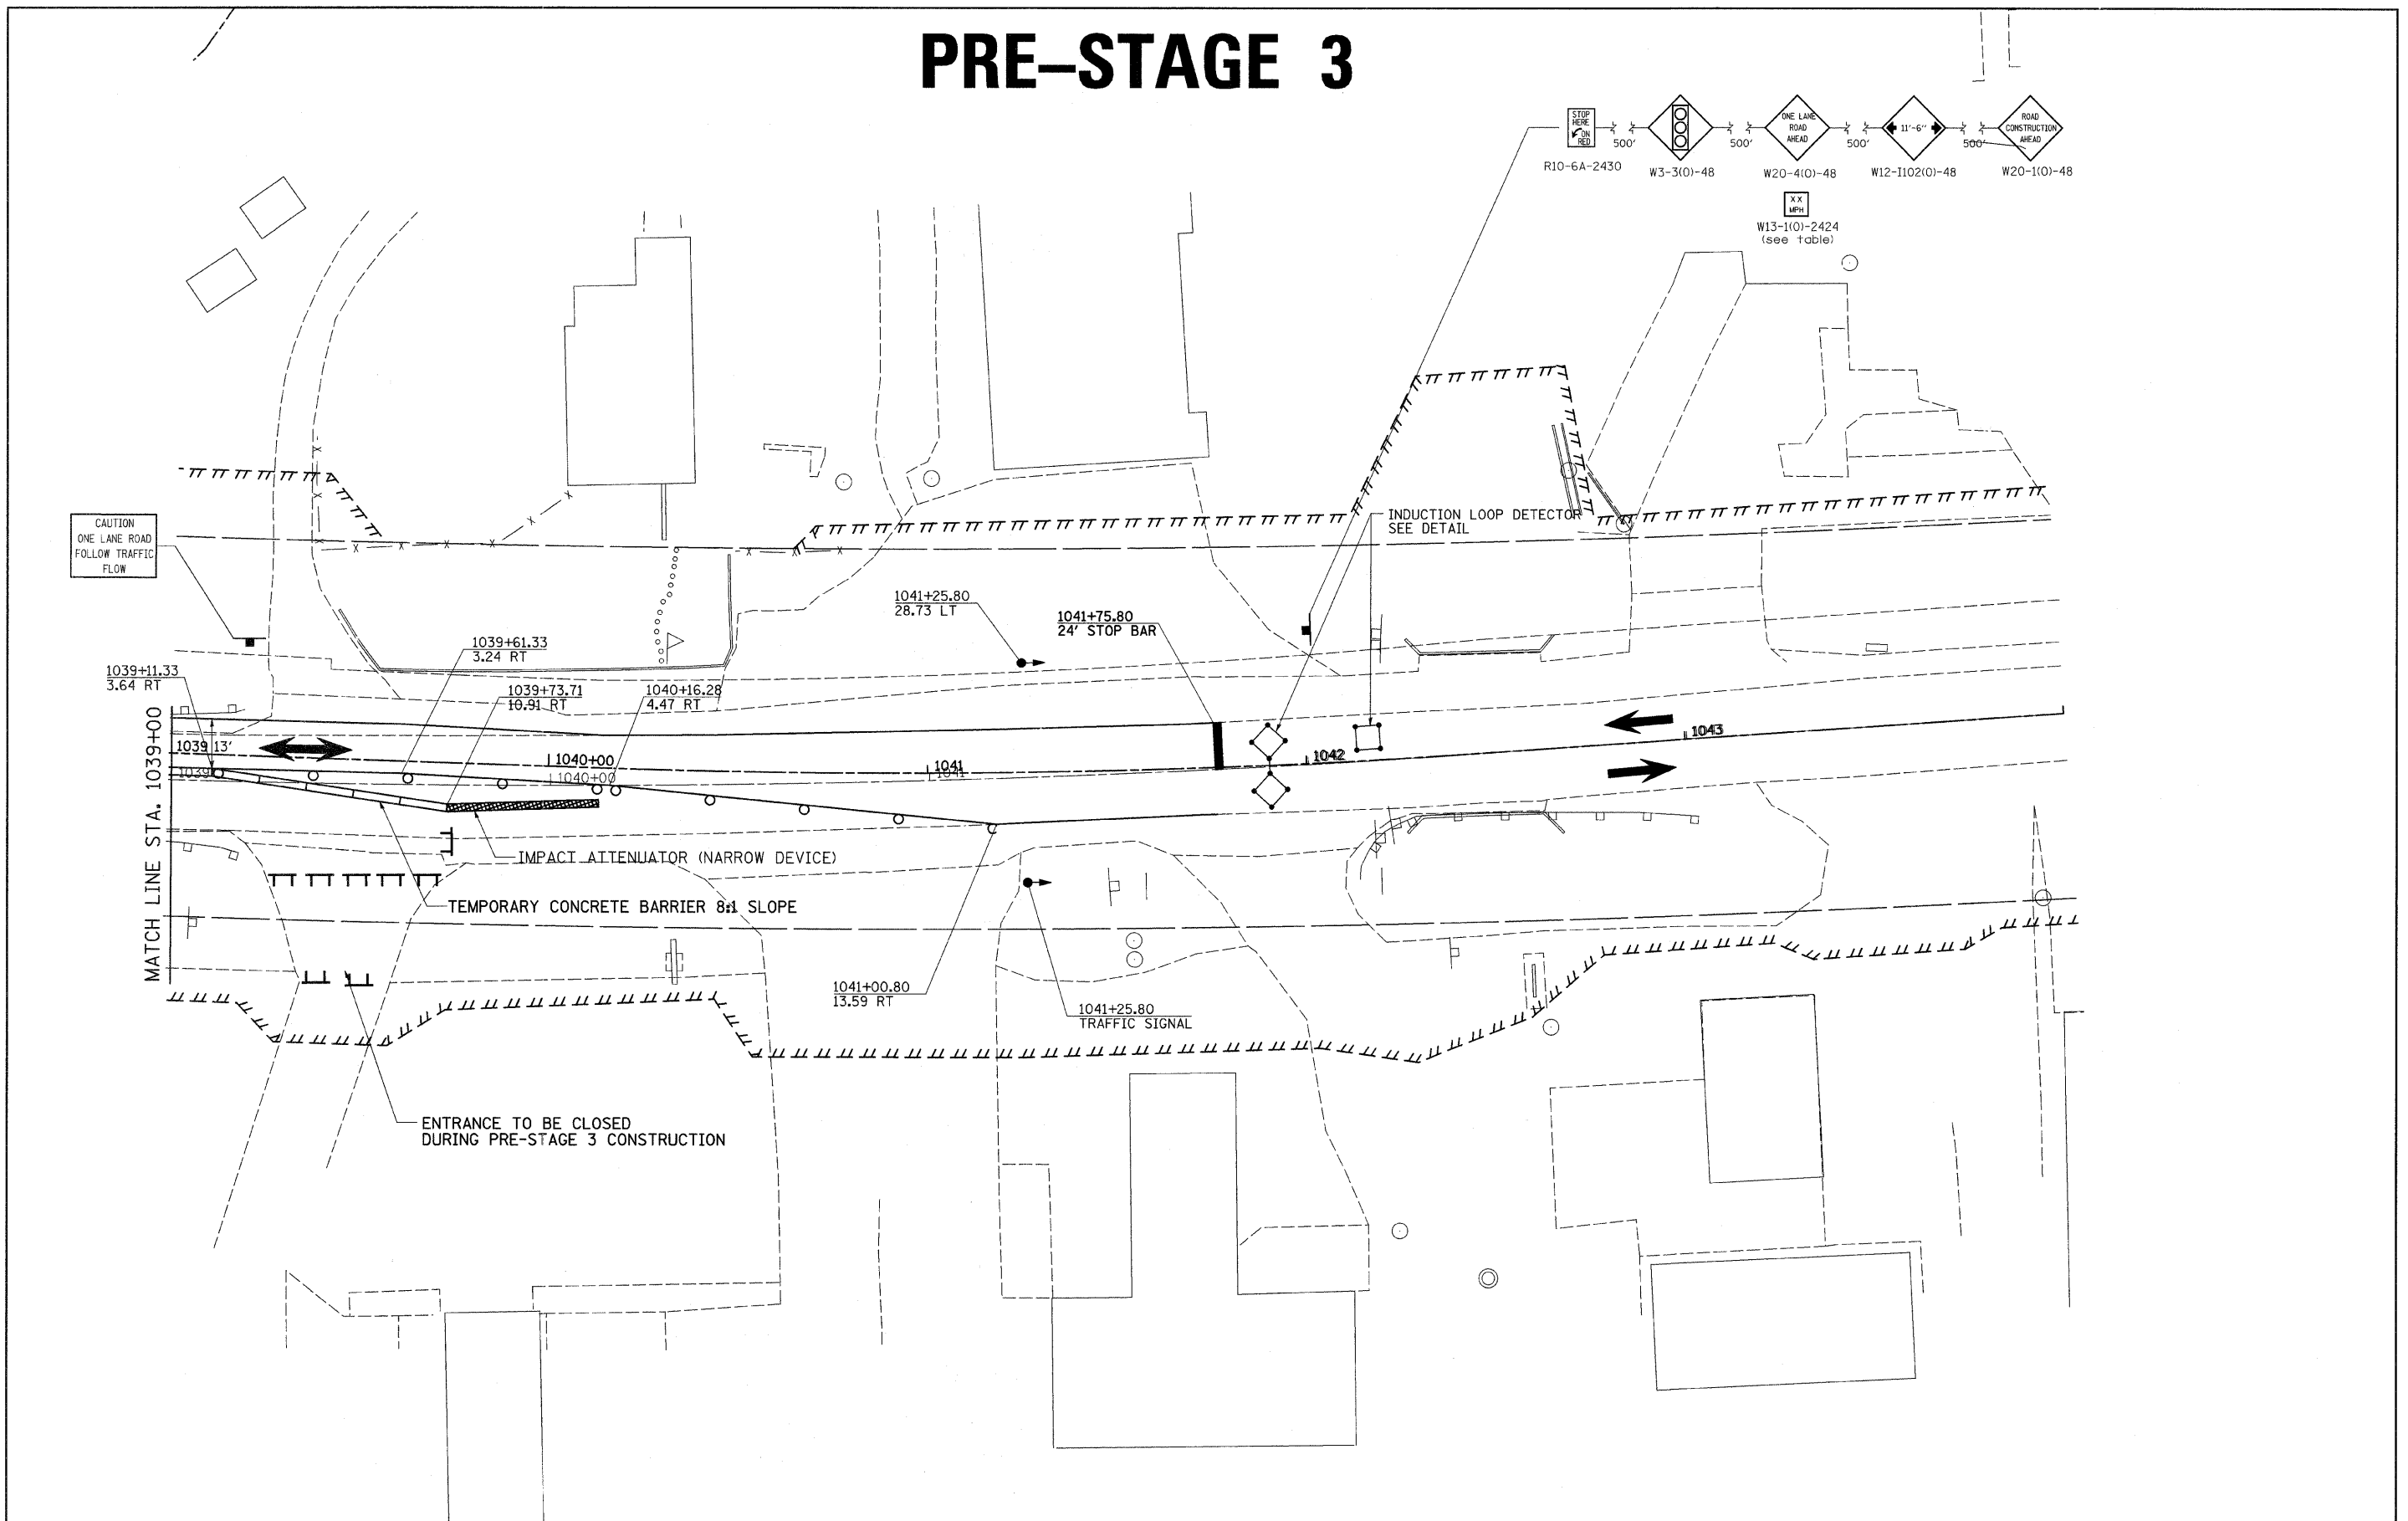

FILE NAME =	USER NAME = ditzlerse	DESIGNED -	REVISED -	STATE OF ILLINOIS DEPARTMENT OF TRANSPORTATION	PRE-STAGE 3			F.A.P. RTE.	SECTION	COUNTY	TOTAL SHEETS	SHEET NO.
cs:\pw_work\pwidot\ditzlerse\dms34552\dl3805stg.dgn		DRAWN -	REVISED -					309	(17)B	WHITESIDE	376	97
PLOT SCALE = 20,0000' / IN.		CHECKED -	REVISED -					CONTRACT NO. 64B74				
PLOT DATE = Fri Mar 13 08:48:48 2009		DATE -	REVISED -					ILLINOIS FED. AID PROJECT				
				SCALE:	SHEET NO. OF SHEETS	STA. TO STA.						