


PRE-STAGE 4

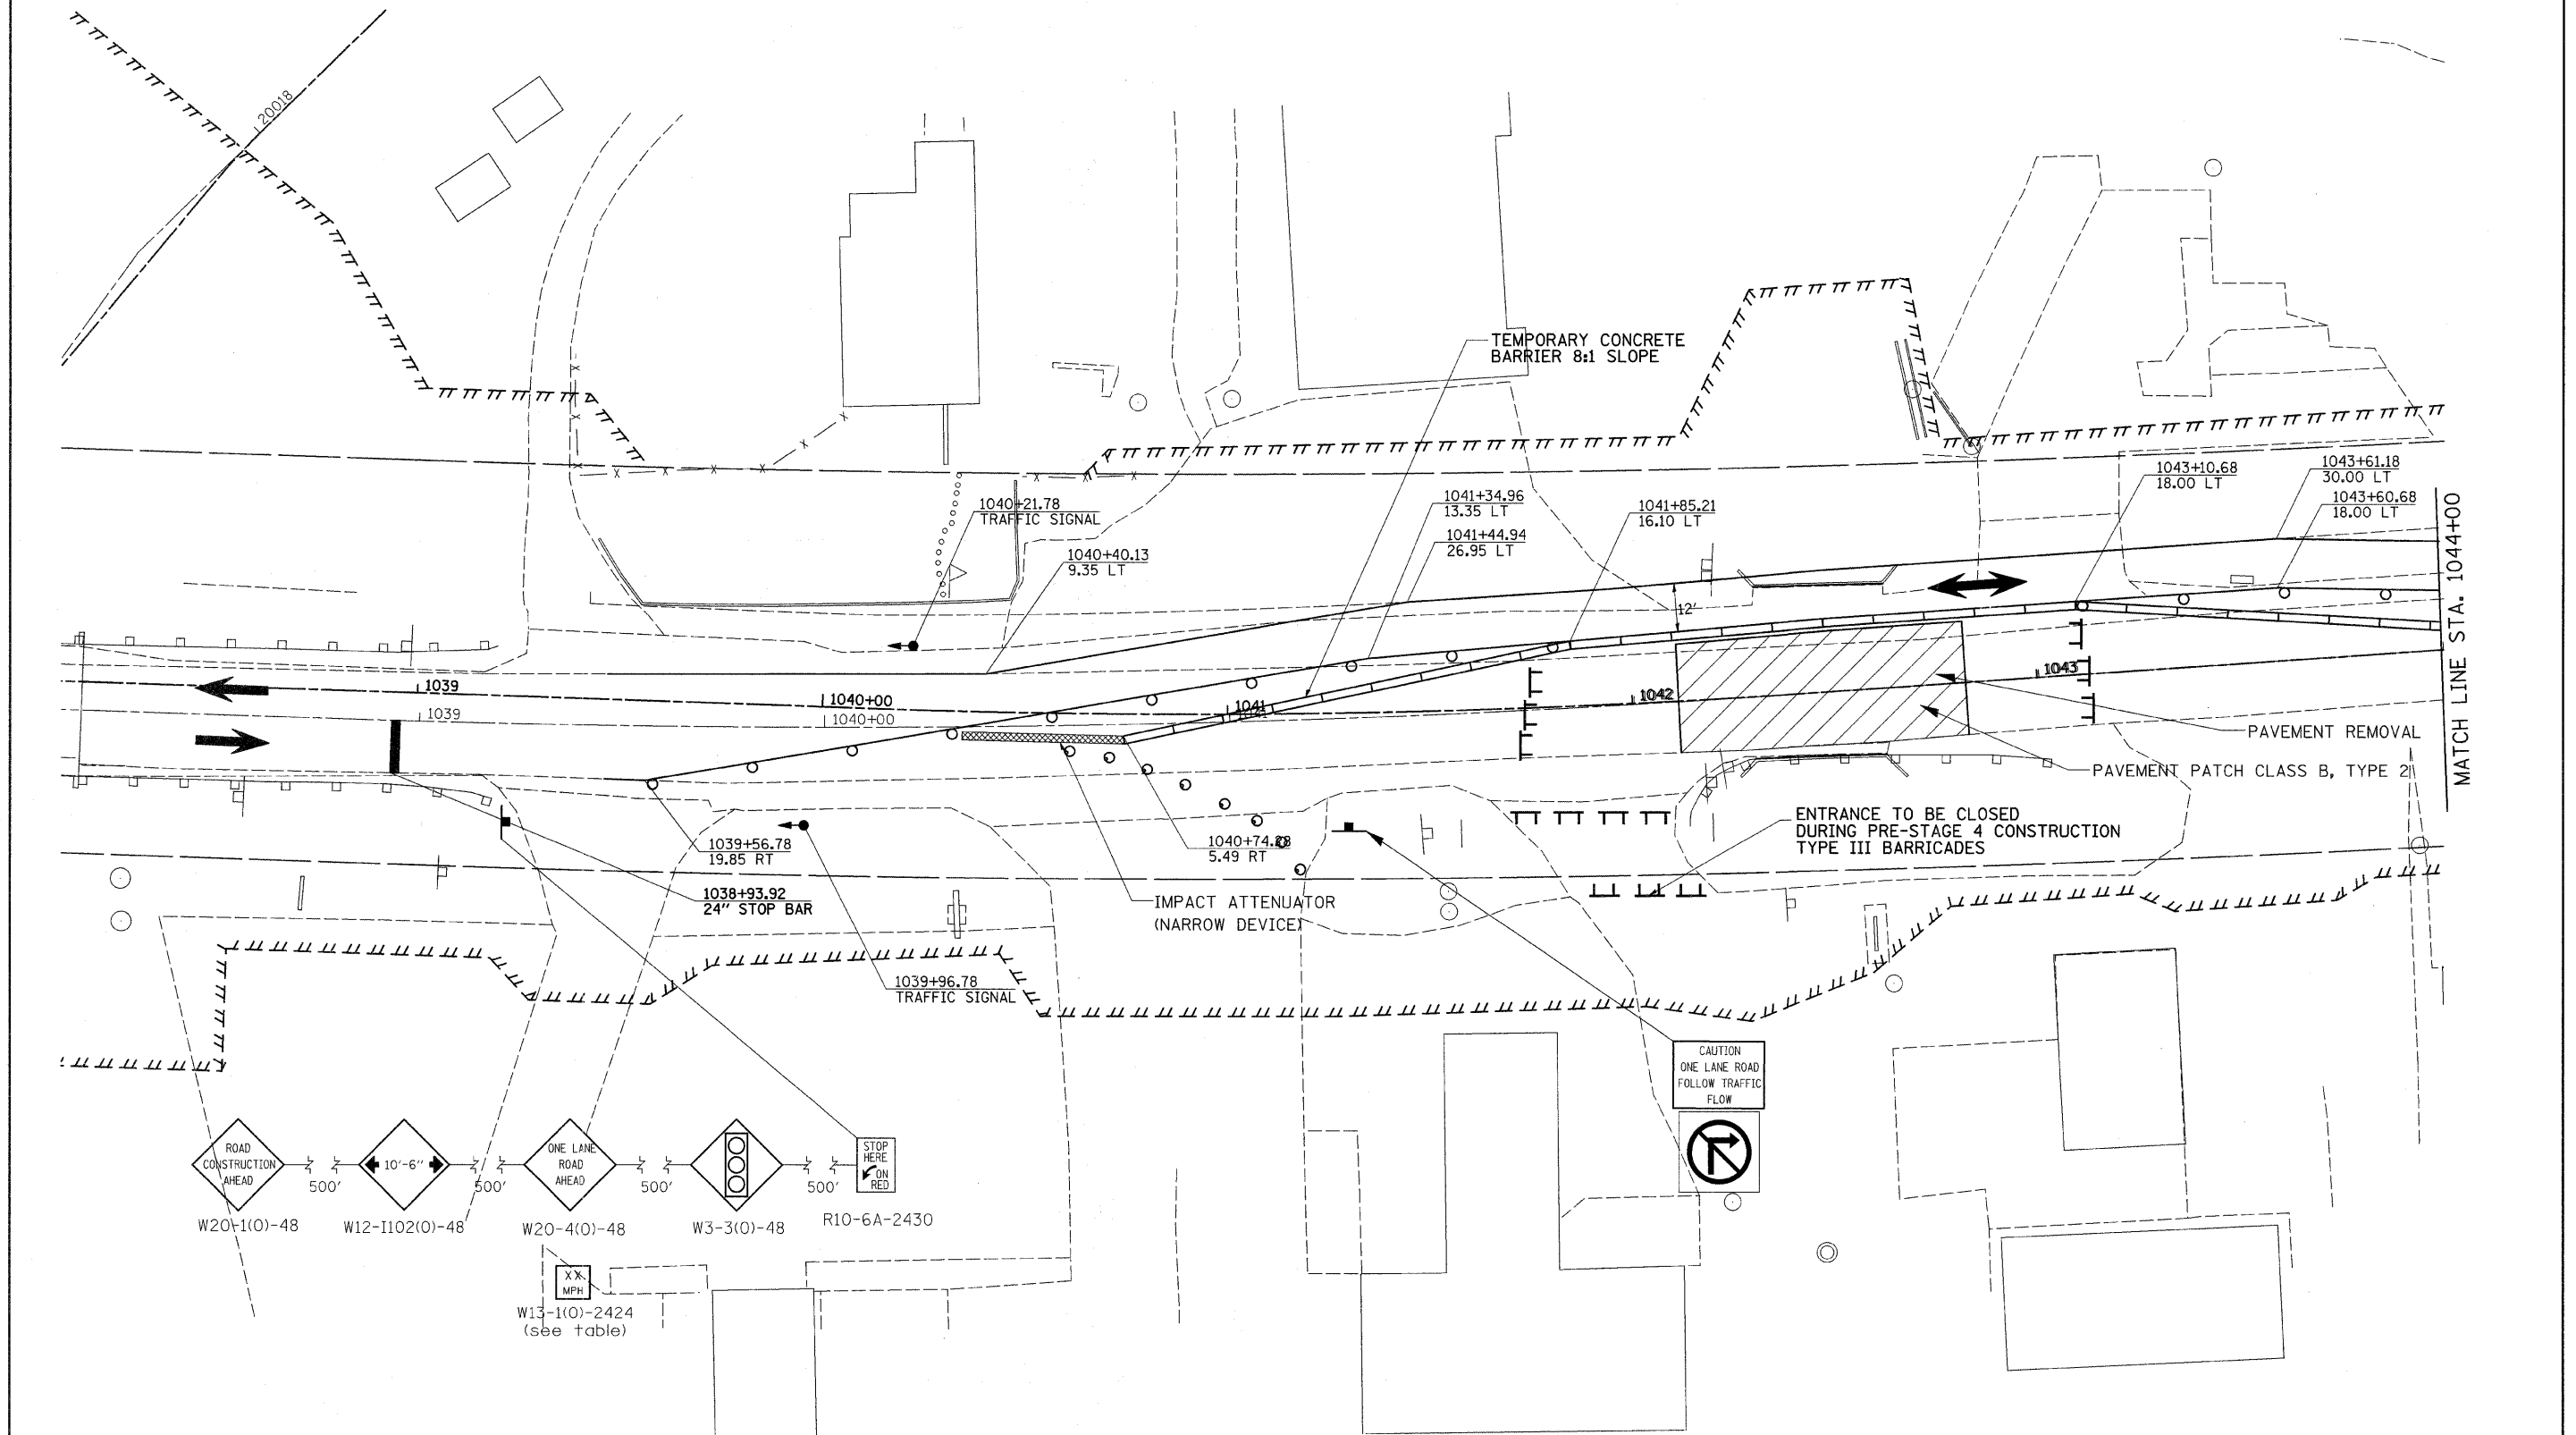

FILE NAME =	USER NAME = ditzlerse	DESIGNED -	REVISED -	STATE OF ILLINOIS DEPARTMENT OF TRANSPORTATION	PRE-STAGE 4			F.A.P. RTE.	SECTION	COUNTY	TOTAL SHEETS	SHEET NO.			
ct:\pwork\pw\dot\ditzlerse\dms34952\dl3805stg.dgn		DRAWN -	REVISED -		SCALE:	SHEET NO.	OF	SHEETS	STA.	TO STA.	309	(17R)B	WHITESIDE	376	98
PLOT SCALE = 20.0000' / IN.		CHECKED -	REVISED -										CONTRACT NO. 64B74		
PLOT DATE = Fri Mar 13 08:48:49 2009		DATE -	REVISED -										ILLINOIS FED. AID PROJECT		