


PRE-STAGE 5

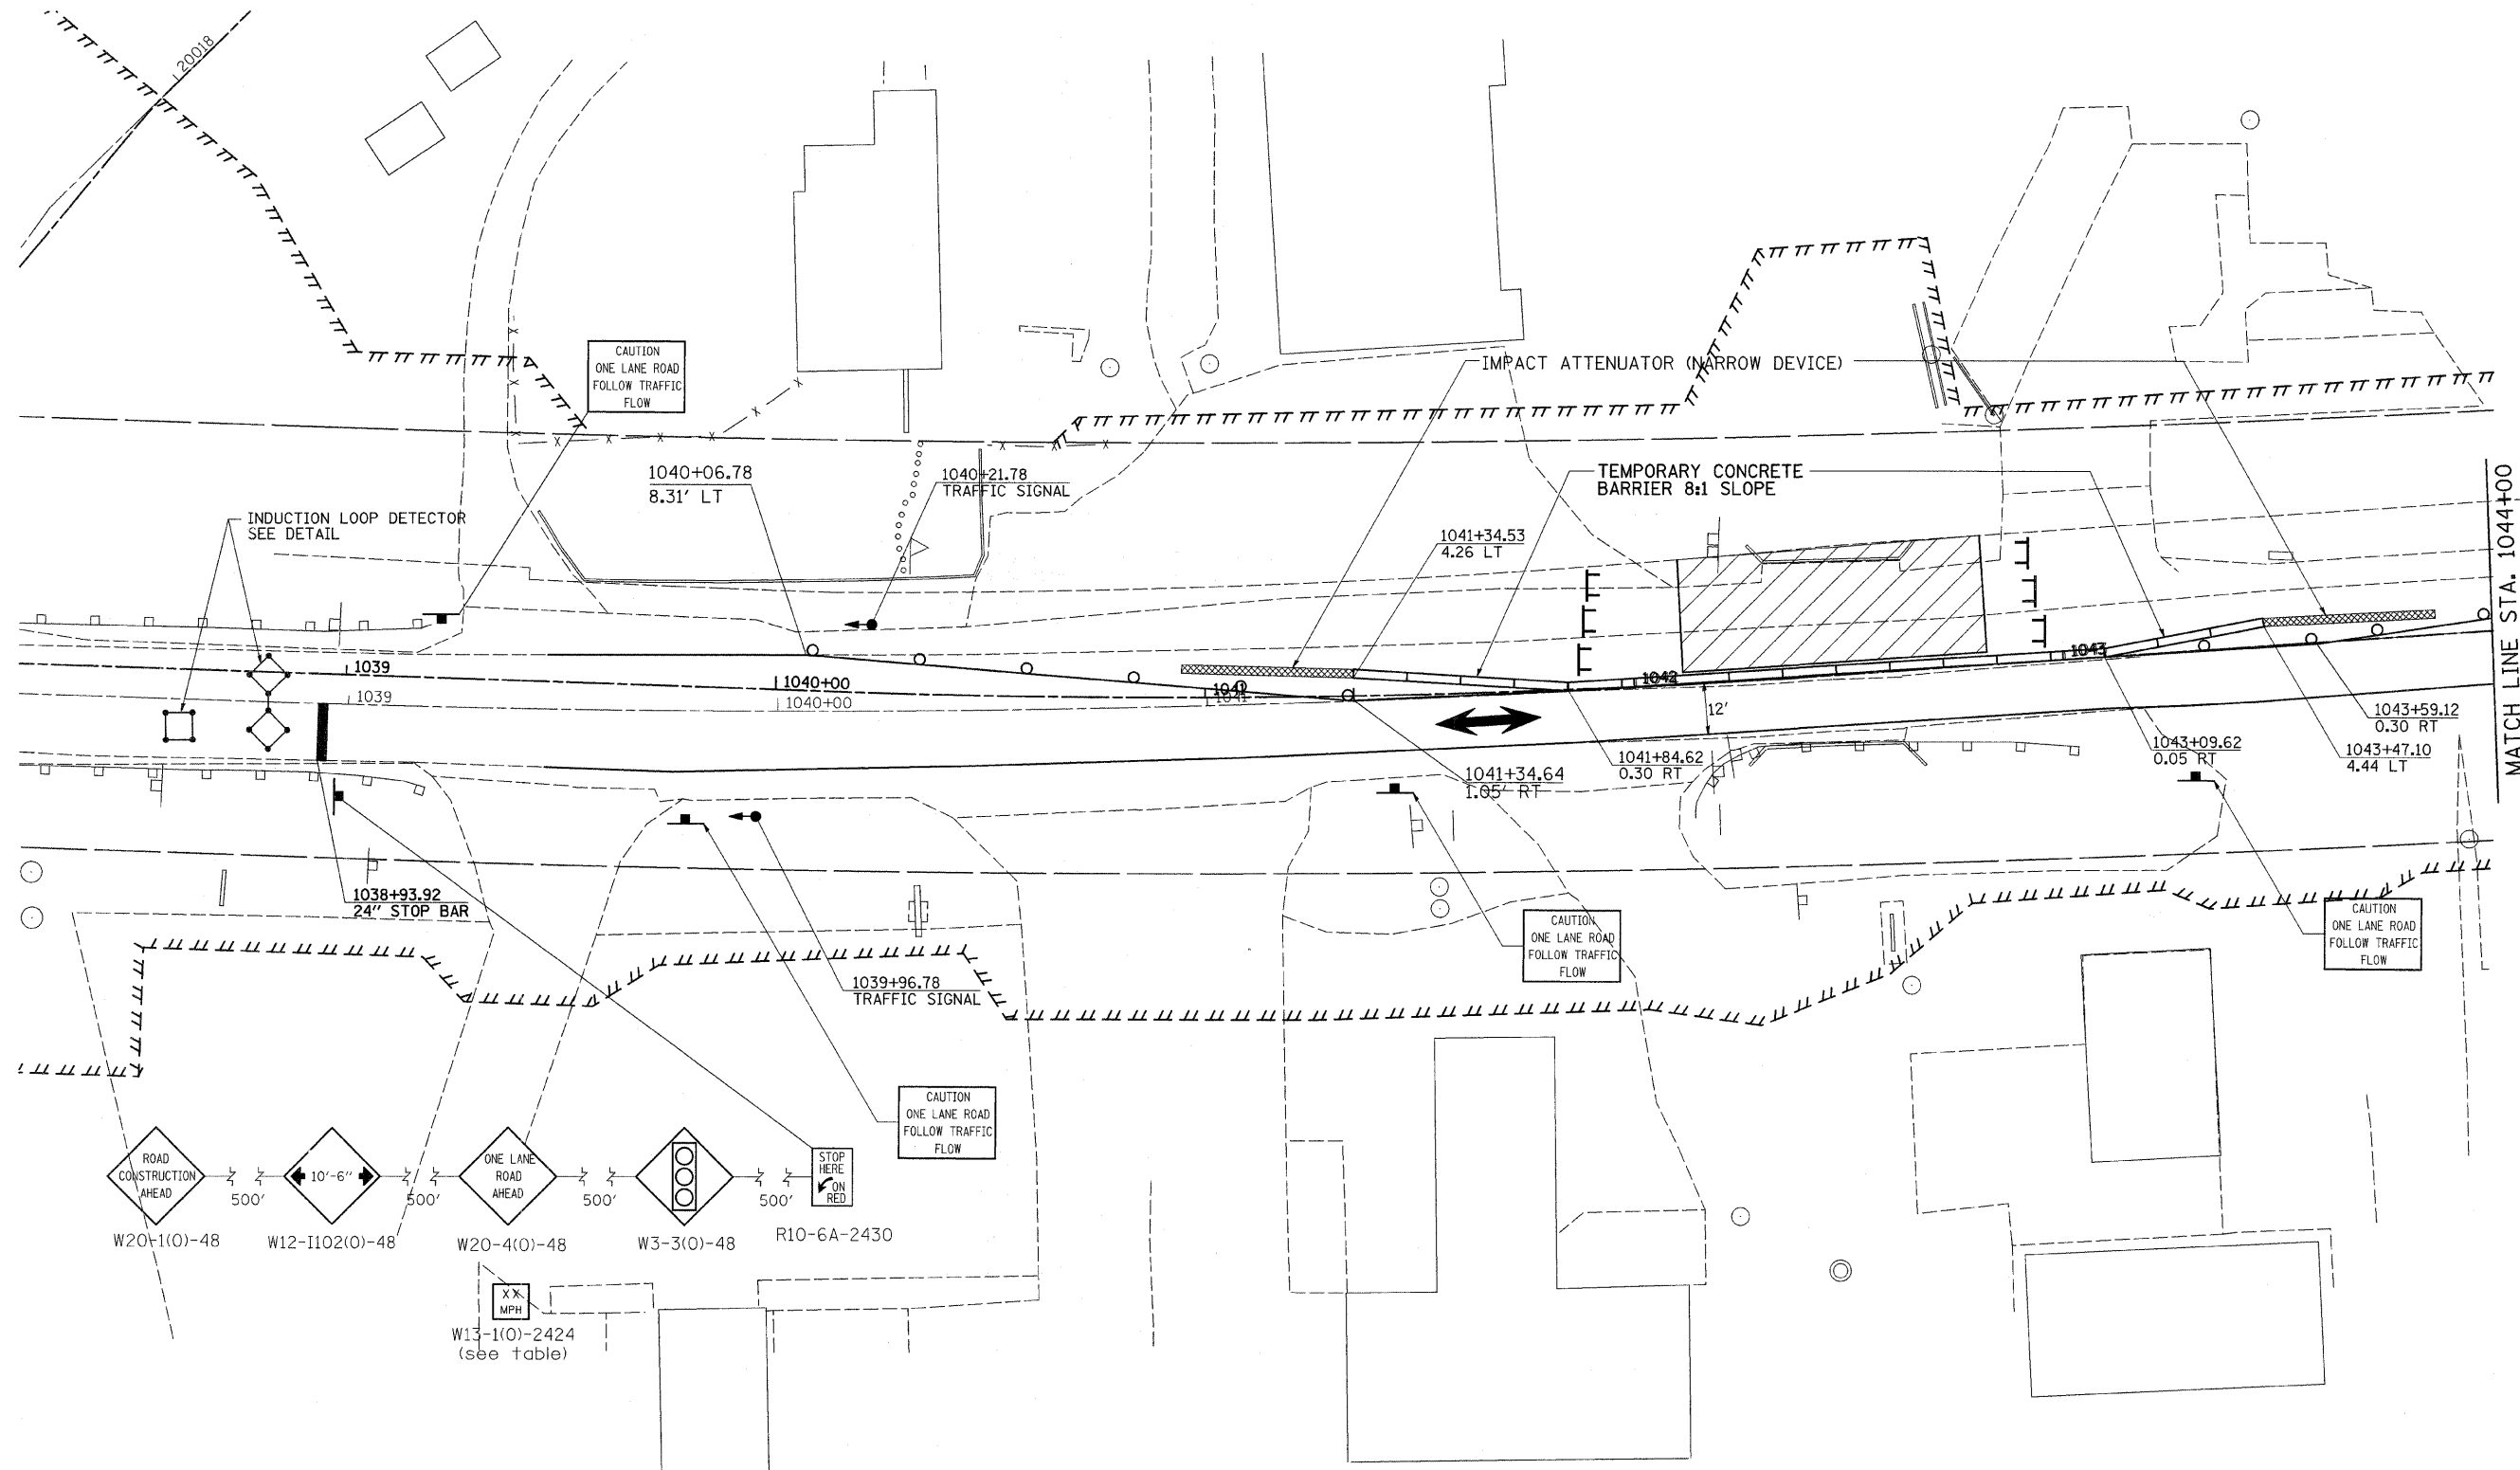

FILE NAME =	USER NAME = ditzlerse	DESIGNED -	REVISED -	STATE OF ILLINOIS DEPARTMENT OF TRANSPORTATION	PRE-STAGE 5			F.A.P. RTE.	SECTION	COUNTY	TOTAL SHEETS	SHEET NO.			
ct\pwwork\pwidot\ditzlerse\dms34852\dl3805stg.dgn		DRAWN -	REVISED -		SCALE:	SHEET NO.	OF	SHEETS	STA.	TO STA.	309	(17)RB	WHITESIDE	376	100
PLOT SCALE = 20.0000' / IN.		CHECKED -	REVISED -		CONTRACT NO. 64B74										
PLOT DATE = Fri Mar 13 08:48:50 2009		DATE -	REVISED -		ILLINOIS FED. AID PROJECT										