


# PRE-STAGE 5

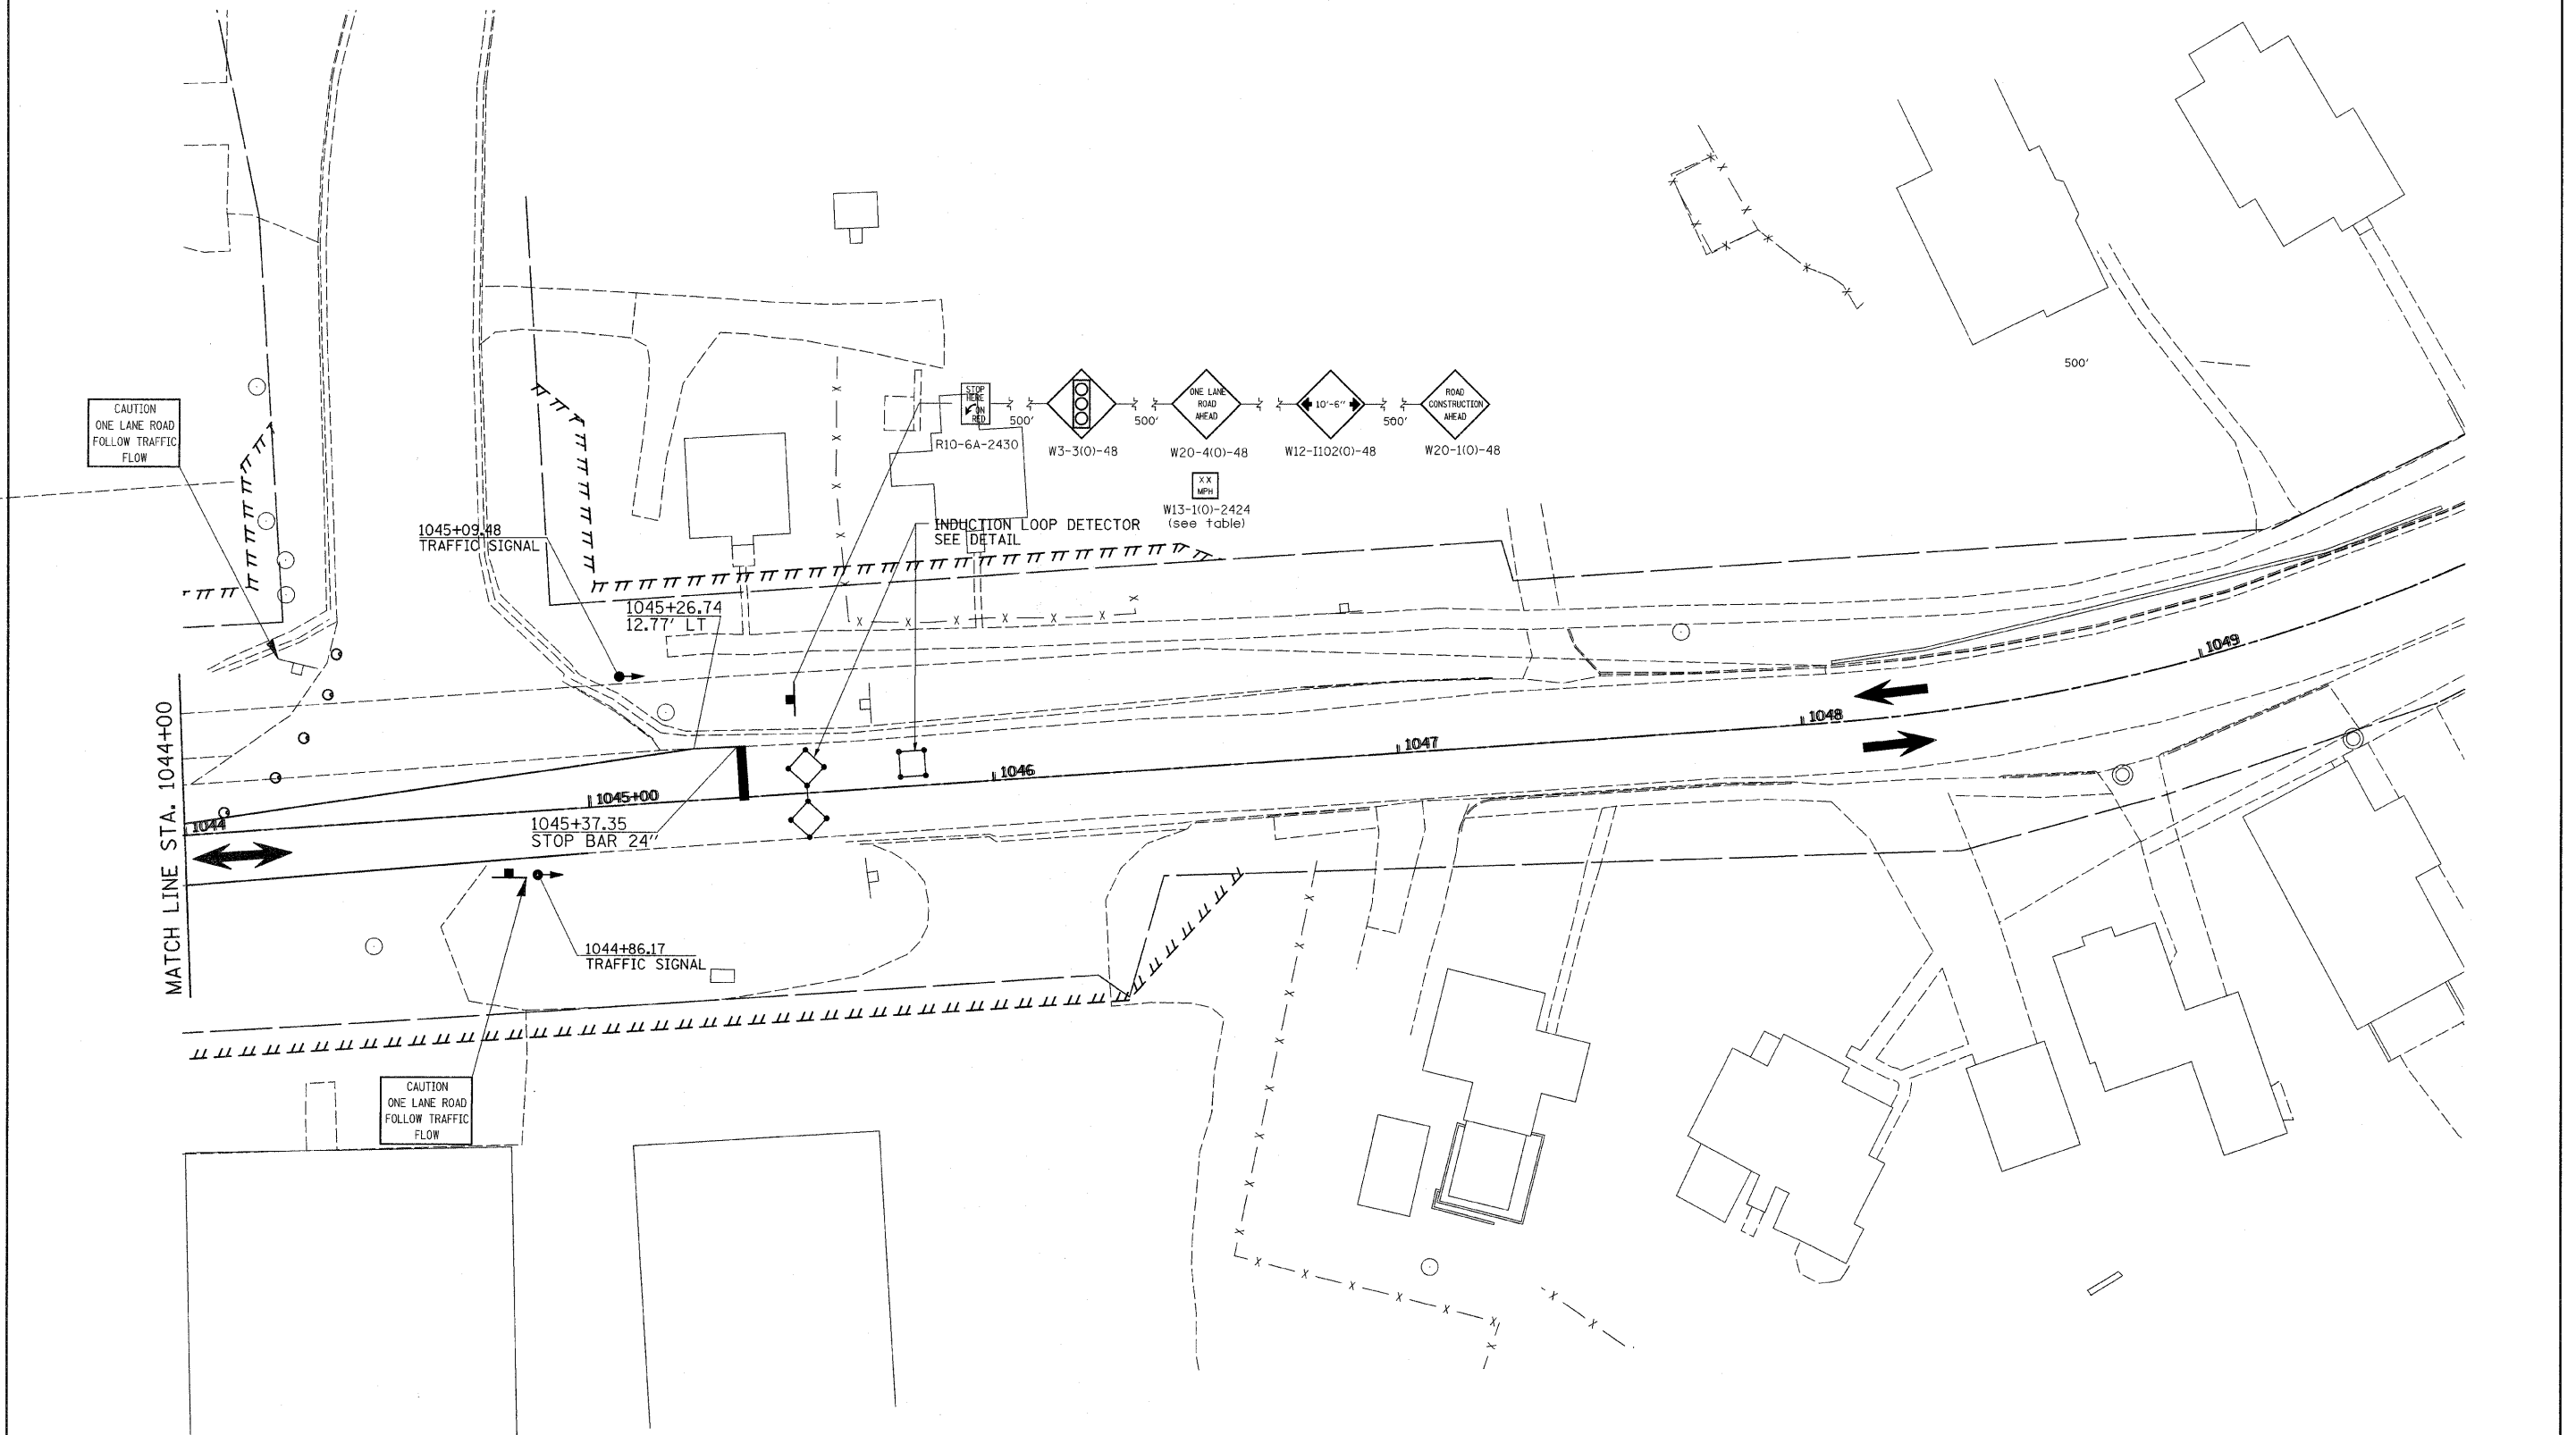

FILE NAME =	USER NAME = dtzlerse	DESIGNED -	REVISED -
ct\pw_work\pw\dot\dtzlerse\dms34852\dl385stg.dgn		DRAWN -	REVISED -
		CHECKED -	REVISED -
		DATE -	REVISED -

STATE OF ILLINOIS  
DEPARTMENT OF TRANSPORTATION

PRE-STAGE 5

SCALE:	SHEET NO. OF SHEETS	STA. TO STA.	F.A.P. RTE. 309	SECTION (17R)B	COUNTY WHITESIDE	TOTAL SHEETS 376	SHEET NO. 101
							CONTRACT NO. 64B74
ILLINOIS FED. AID PROJECT							