


# STAGE 1

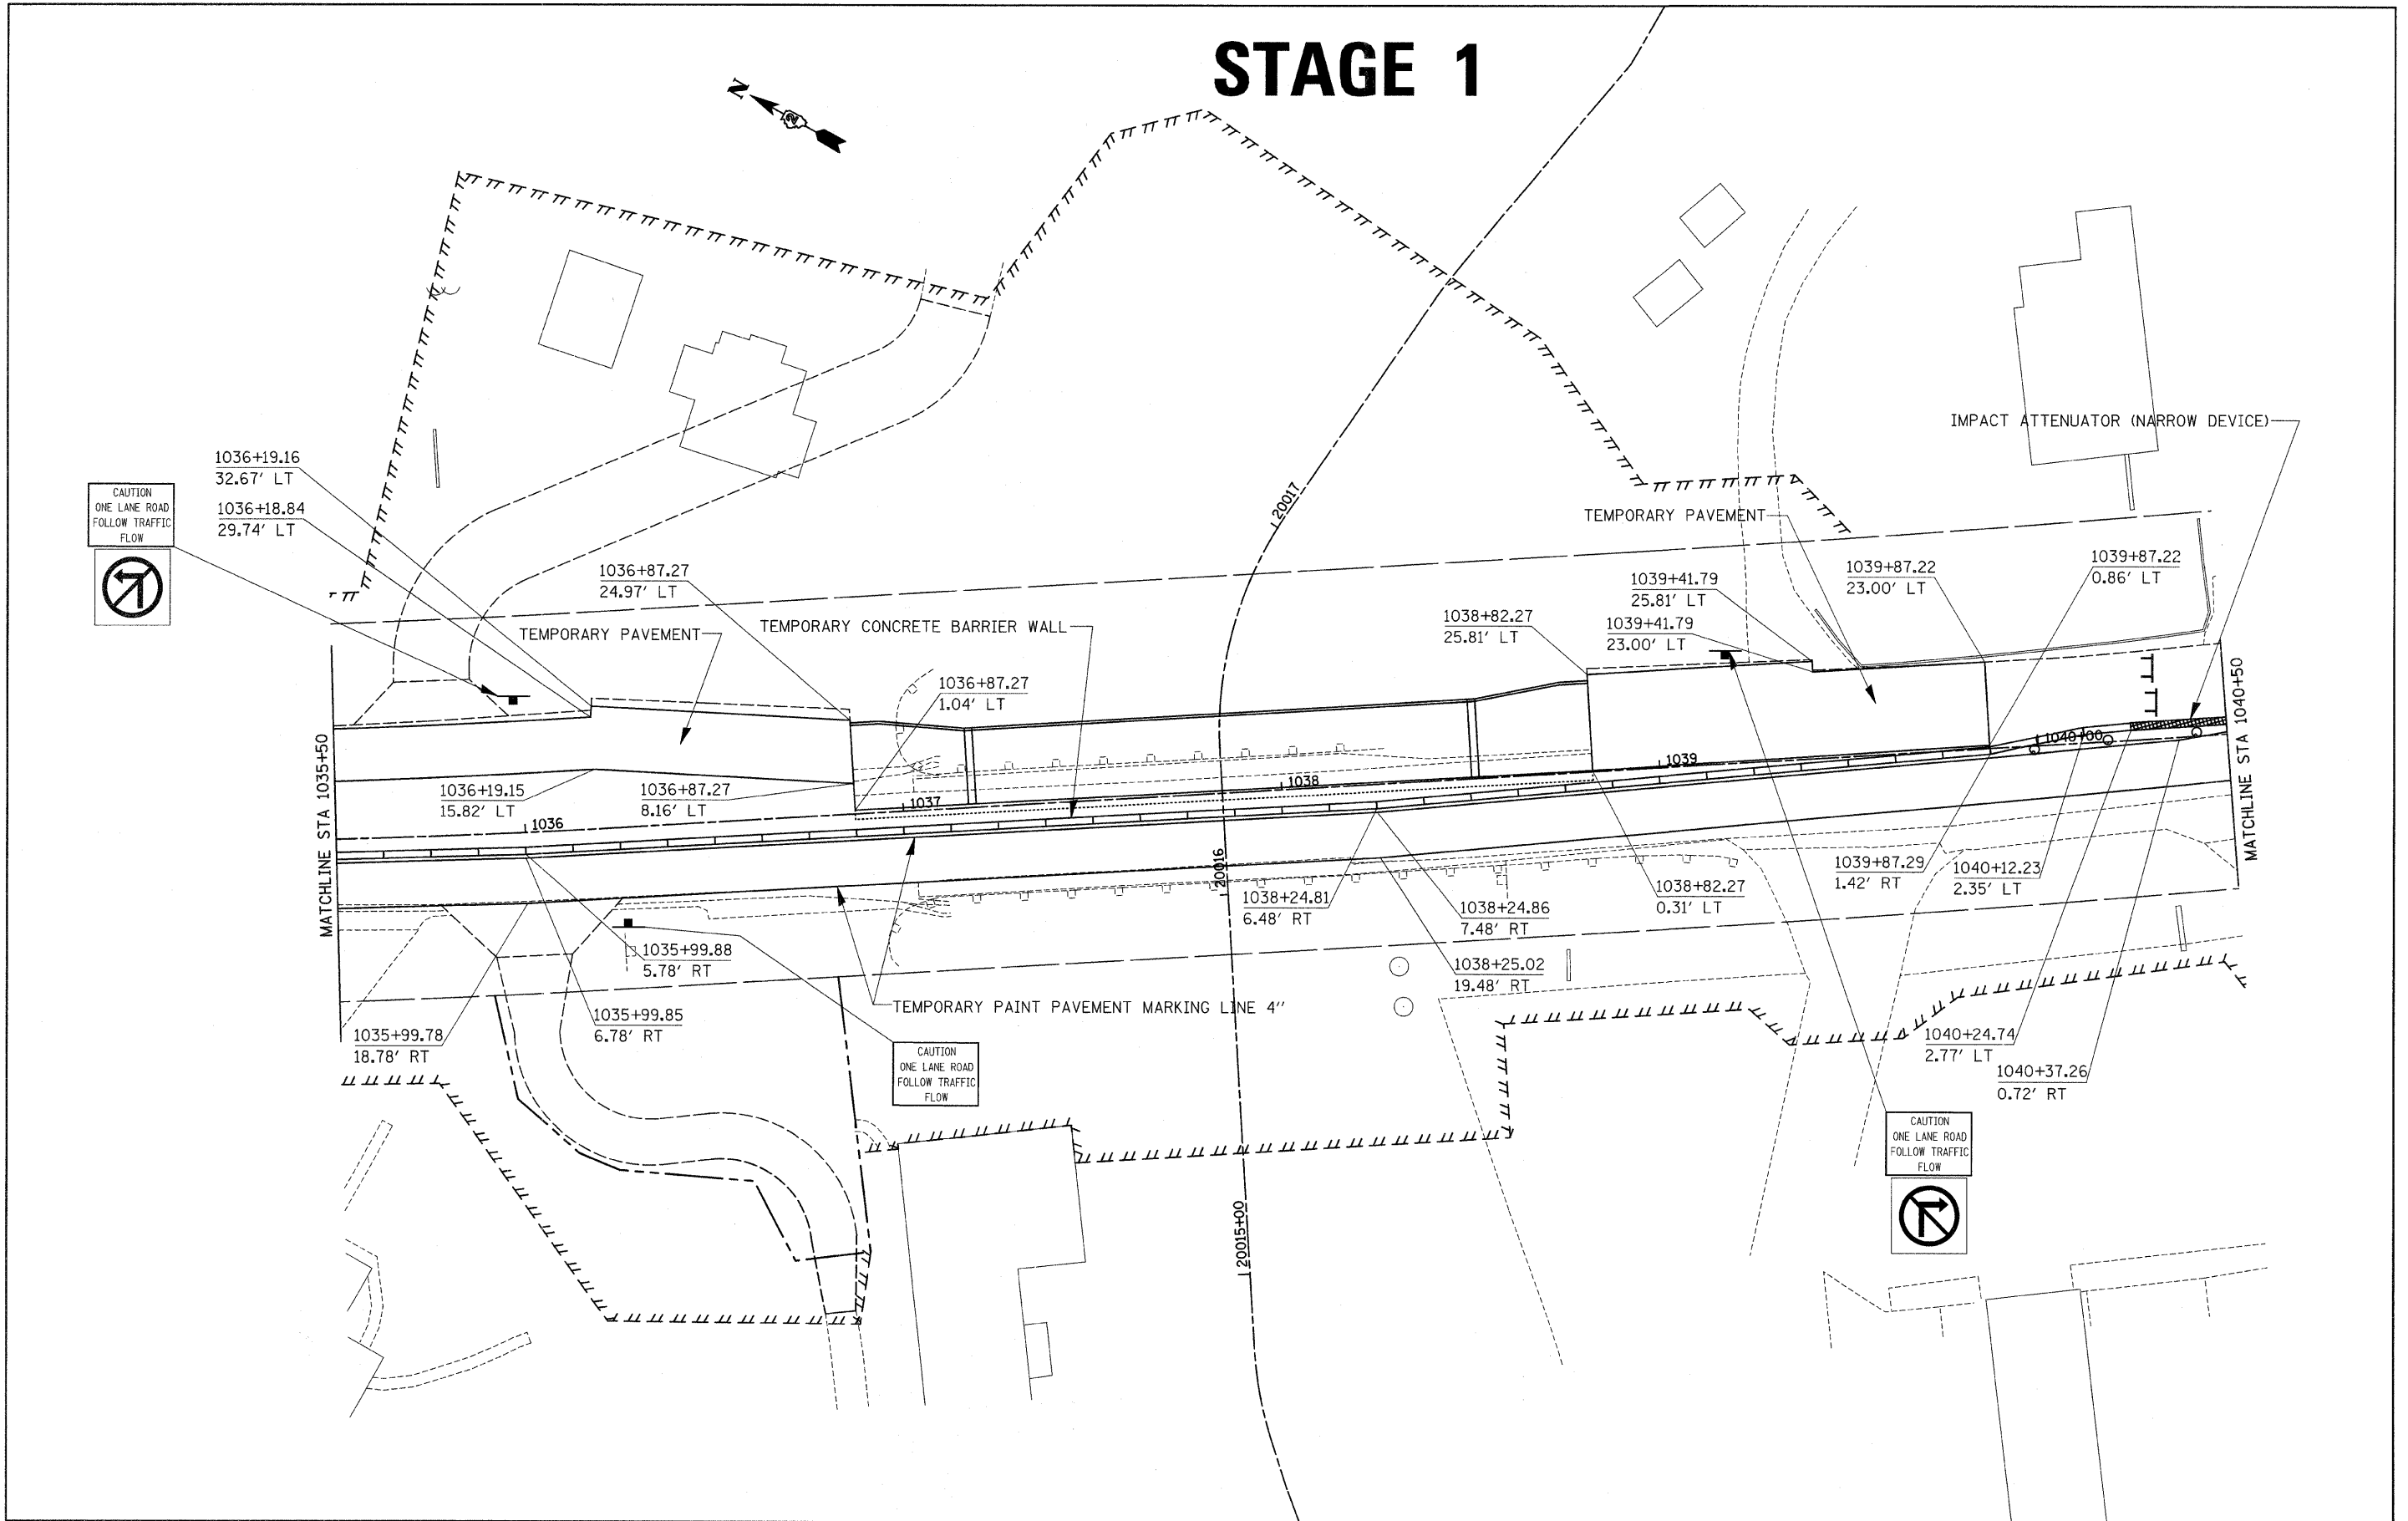

FILE NAME =	USER NAME = ditzlerse	DESIGNED -	REVISED -	<b>STATE OF ILLINOIS DEPARTMENT OF TRANSPORTATION</b>	<b>STAGE 1</b>			F.A.P. RTE.	SECTION	COUNTY	TOTAL SHEETS	SHEET NO.			
ct:\pw\work\pwsdot\ditzlerse\dms34552\1035stg.dgn		DRAWN -	REVISED -		SCALE:	SHEET NO.	OF	SHEETS	STA.	TO STA.	309	(17)RB	WHITESIDE	376	103
PLOT SCALE = 20.0000' / IN.		CHECKED -	REVISED -										CONTRACT NO. 64B74		
PLOT DATE = Fri, Mar 13 08:48:55 2009		DATE -	REVISED -										ILLINOIS FED. AID PROJECT		