
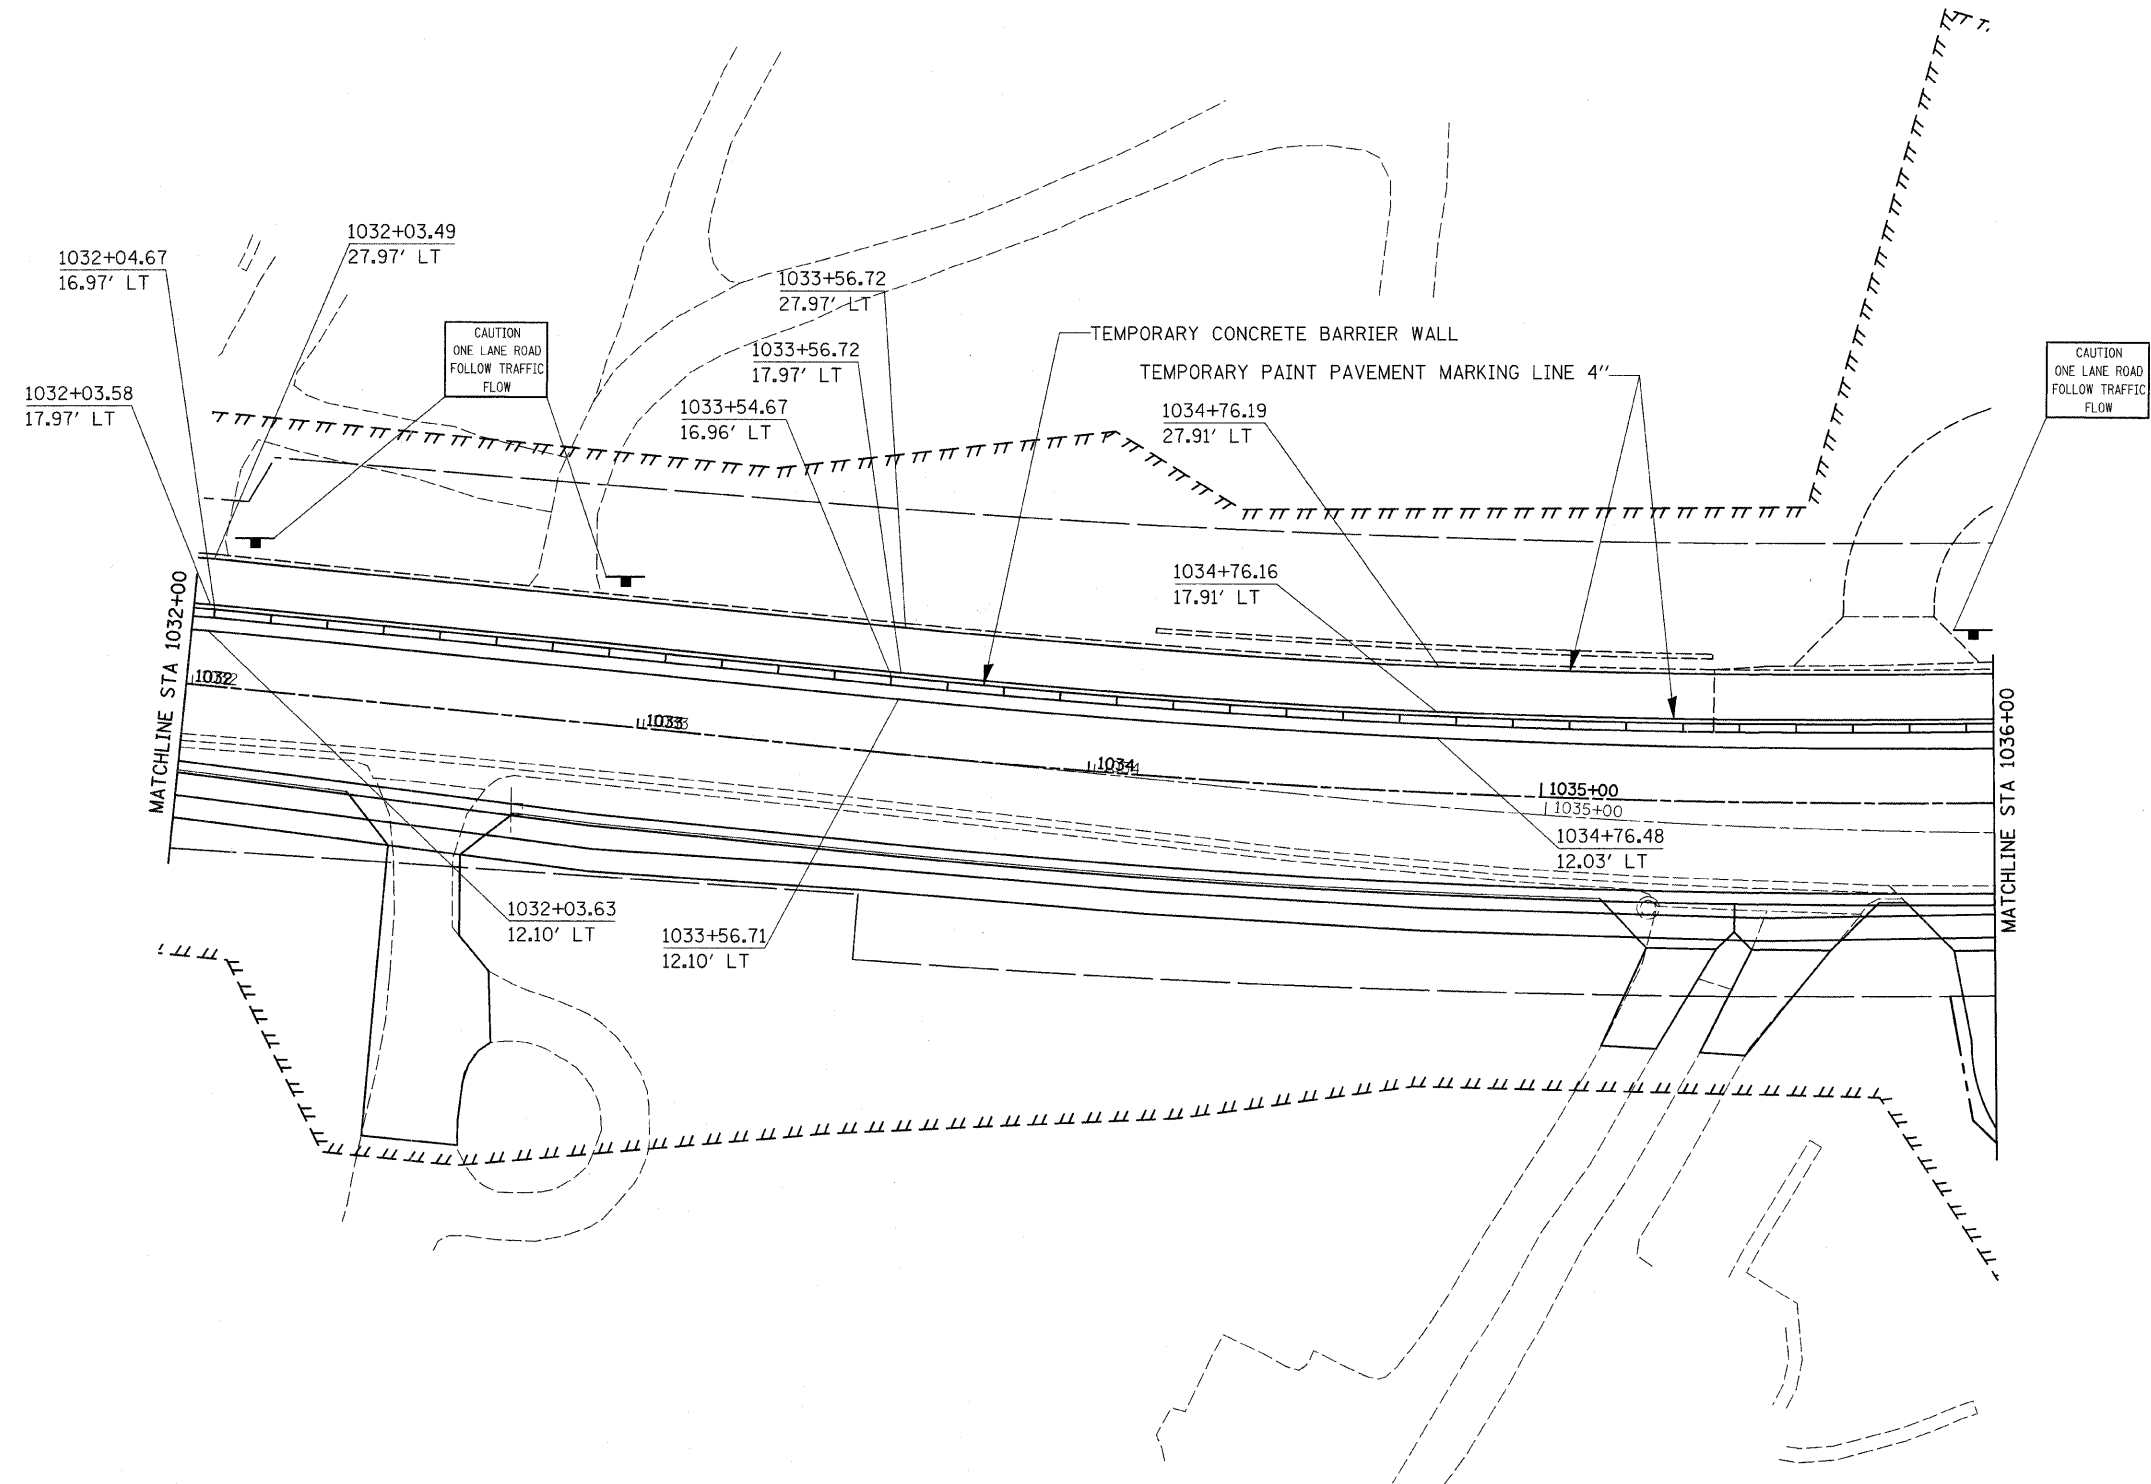


STAGE 2

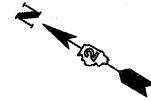

FILE NAME =	USER NAME = dtzlerse	DESIGNED -	REVISED -	STATE OF ILLINOIS DEPARTMENT OF TRANSPORTATION	STAGE 2			F.A.P. RTE.	SECTION	COUNTY	TOTAL SHEETS	SHEET NO.
cd\pw_work\pw\dot\dtzlerse\dms34852\dl3405stg.dgn		DRAWN -	REVISED -		SCALE:	SHEET NO. OF SHEETS	STA. TO STA.	309	(17R)B	WHITESIDE	376	107
		CHECKED -	REVISED -		CONTRACT NO. 64B74							
		DATE -	REVISED -		ILLINOIS FED. AID PROJECT							
PLOT SCALE = 20.0000' / IN.		PLOT DATE = Fri Mar 13 08:48:56 2009										