


STAGE 3

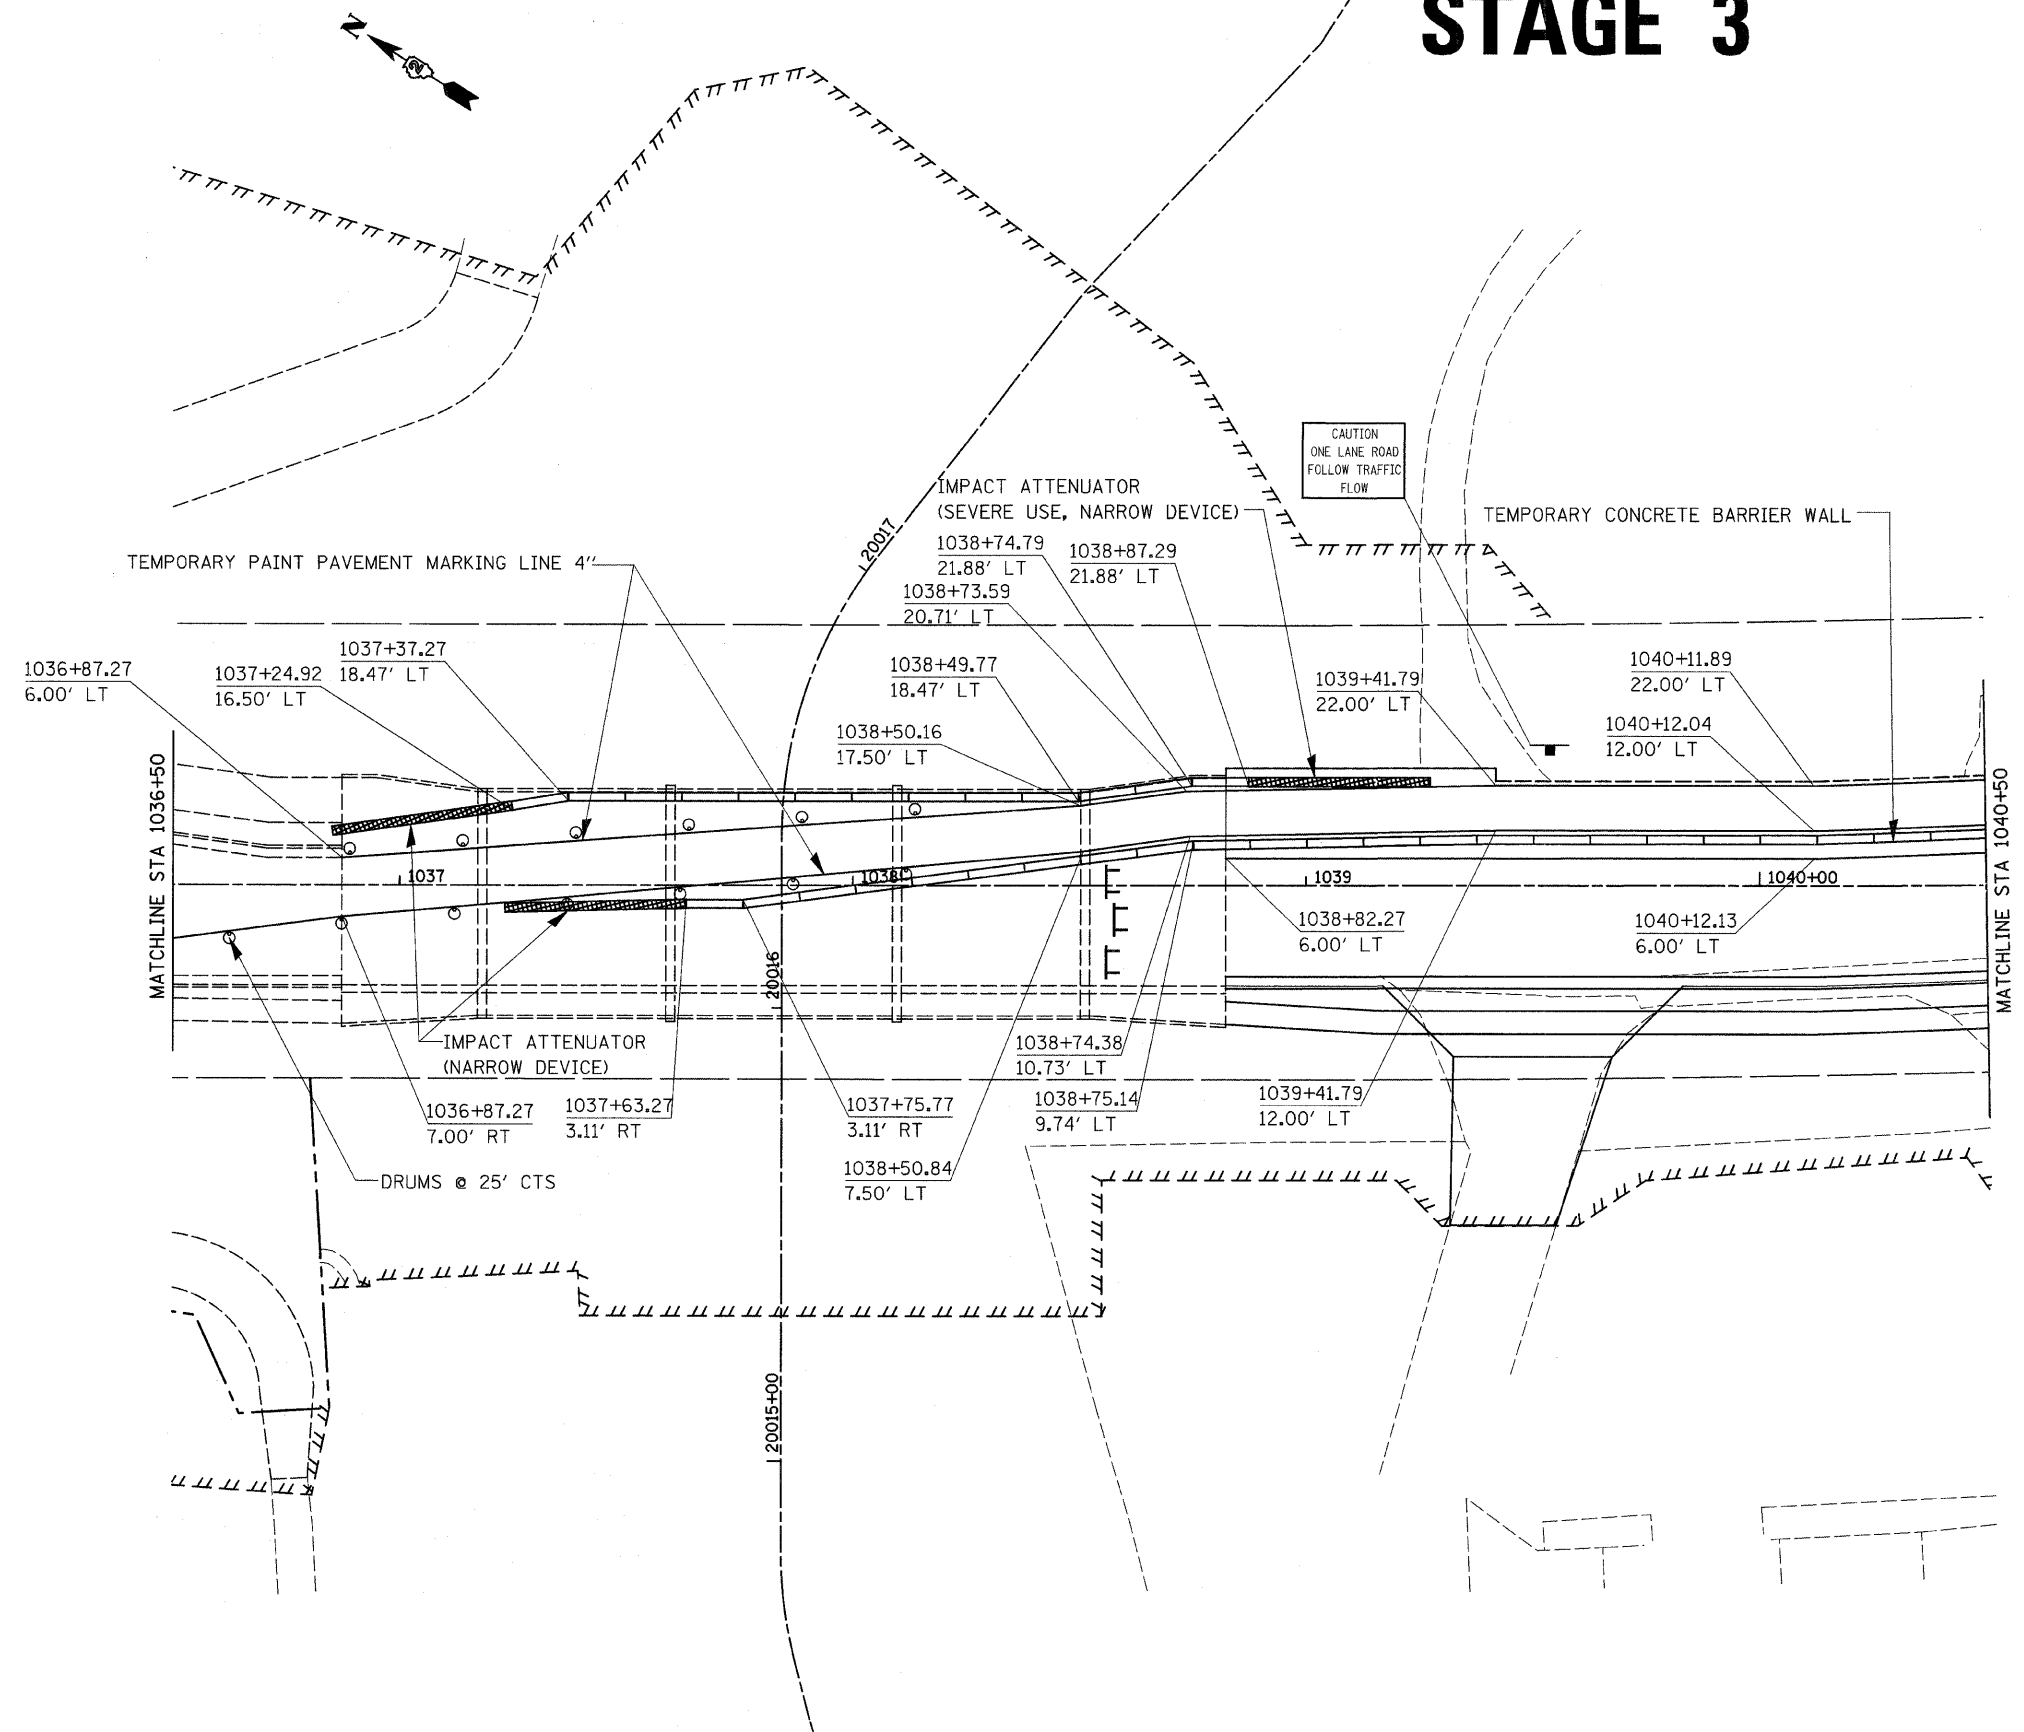

FILE NAME =	USER NAME = ditzlerse	DESIGNED -	REVISED -	STATE OF ILLINOIS DEPARTMENT OF TRANSPORTATION	STAGE 3				F.A.P. RTE.	SECTION	COUNTY	TOTAL SHEETS	SHEET NO.
ci:\pw\work\pwidot\ditzlerse\dms34952\dl3805stg.dgn		DRAWN -	REVISED -		SCALE:	SHEET NO. OF	SHEETS	STA. TO STA.	309	(17R)B	WHITESIDE	376	111
PLOT SCALE = 20.0000' / IN.		CHECKED -	REVISED -		CONTRACT NO. 64B74								
PLOT DATE = Fri Mar 13 08:48:58 2009		DATE -	REVISED -		ILLINOIS FED. AID PROJECT								