


FINAL SURVEY	SURVEYED	BY	DATE
NOTE BOOK	PLOTTED		
NO.	DATE		
	AREAS CHECKED		

ORIGINAL SURVEY	SURVEYED	BY	DATE
NOTE BOOK	PLOTTED		
NO.	DATE		
	AREAS CHECKED		

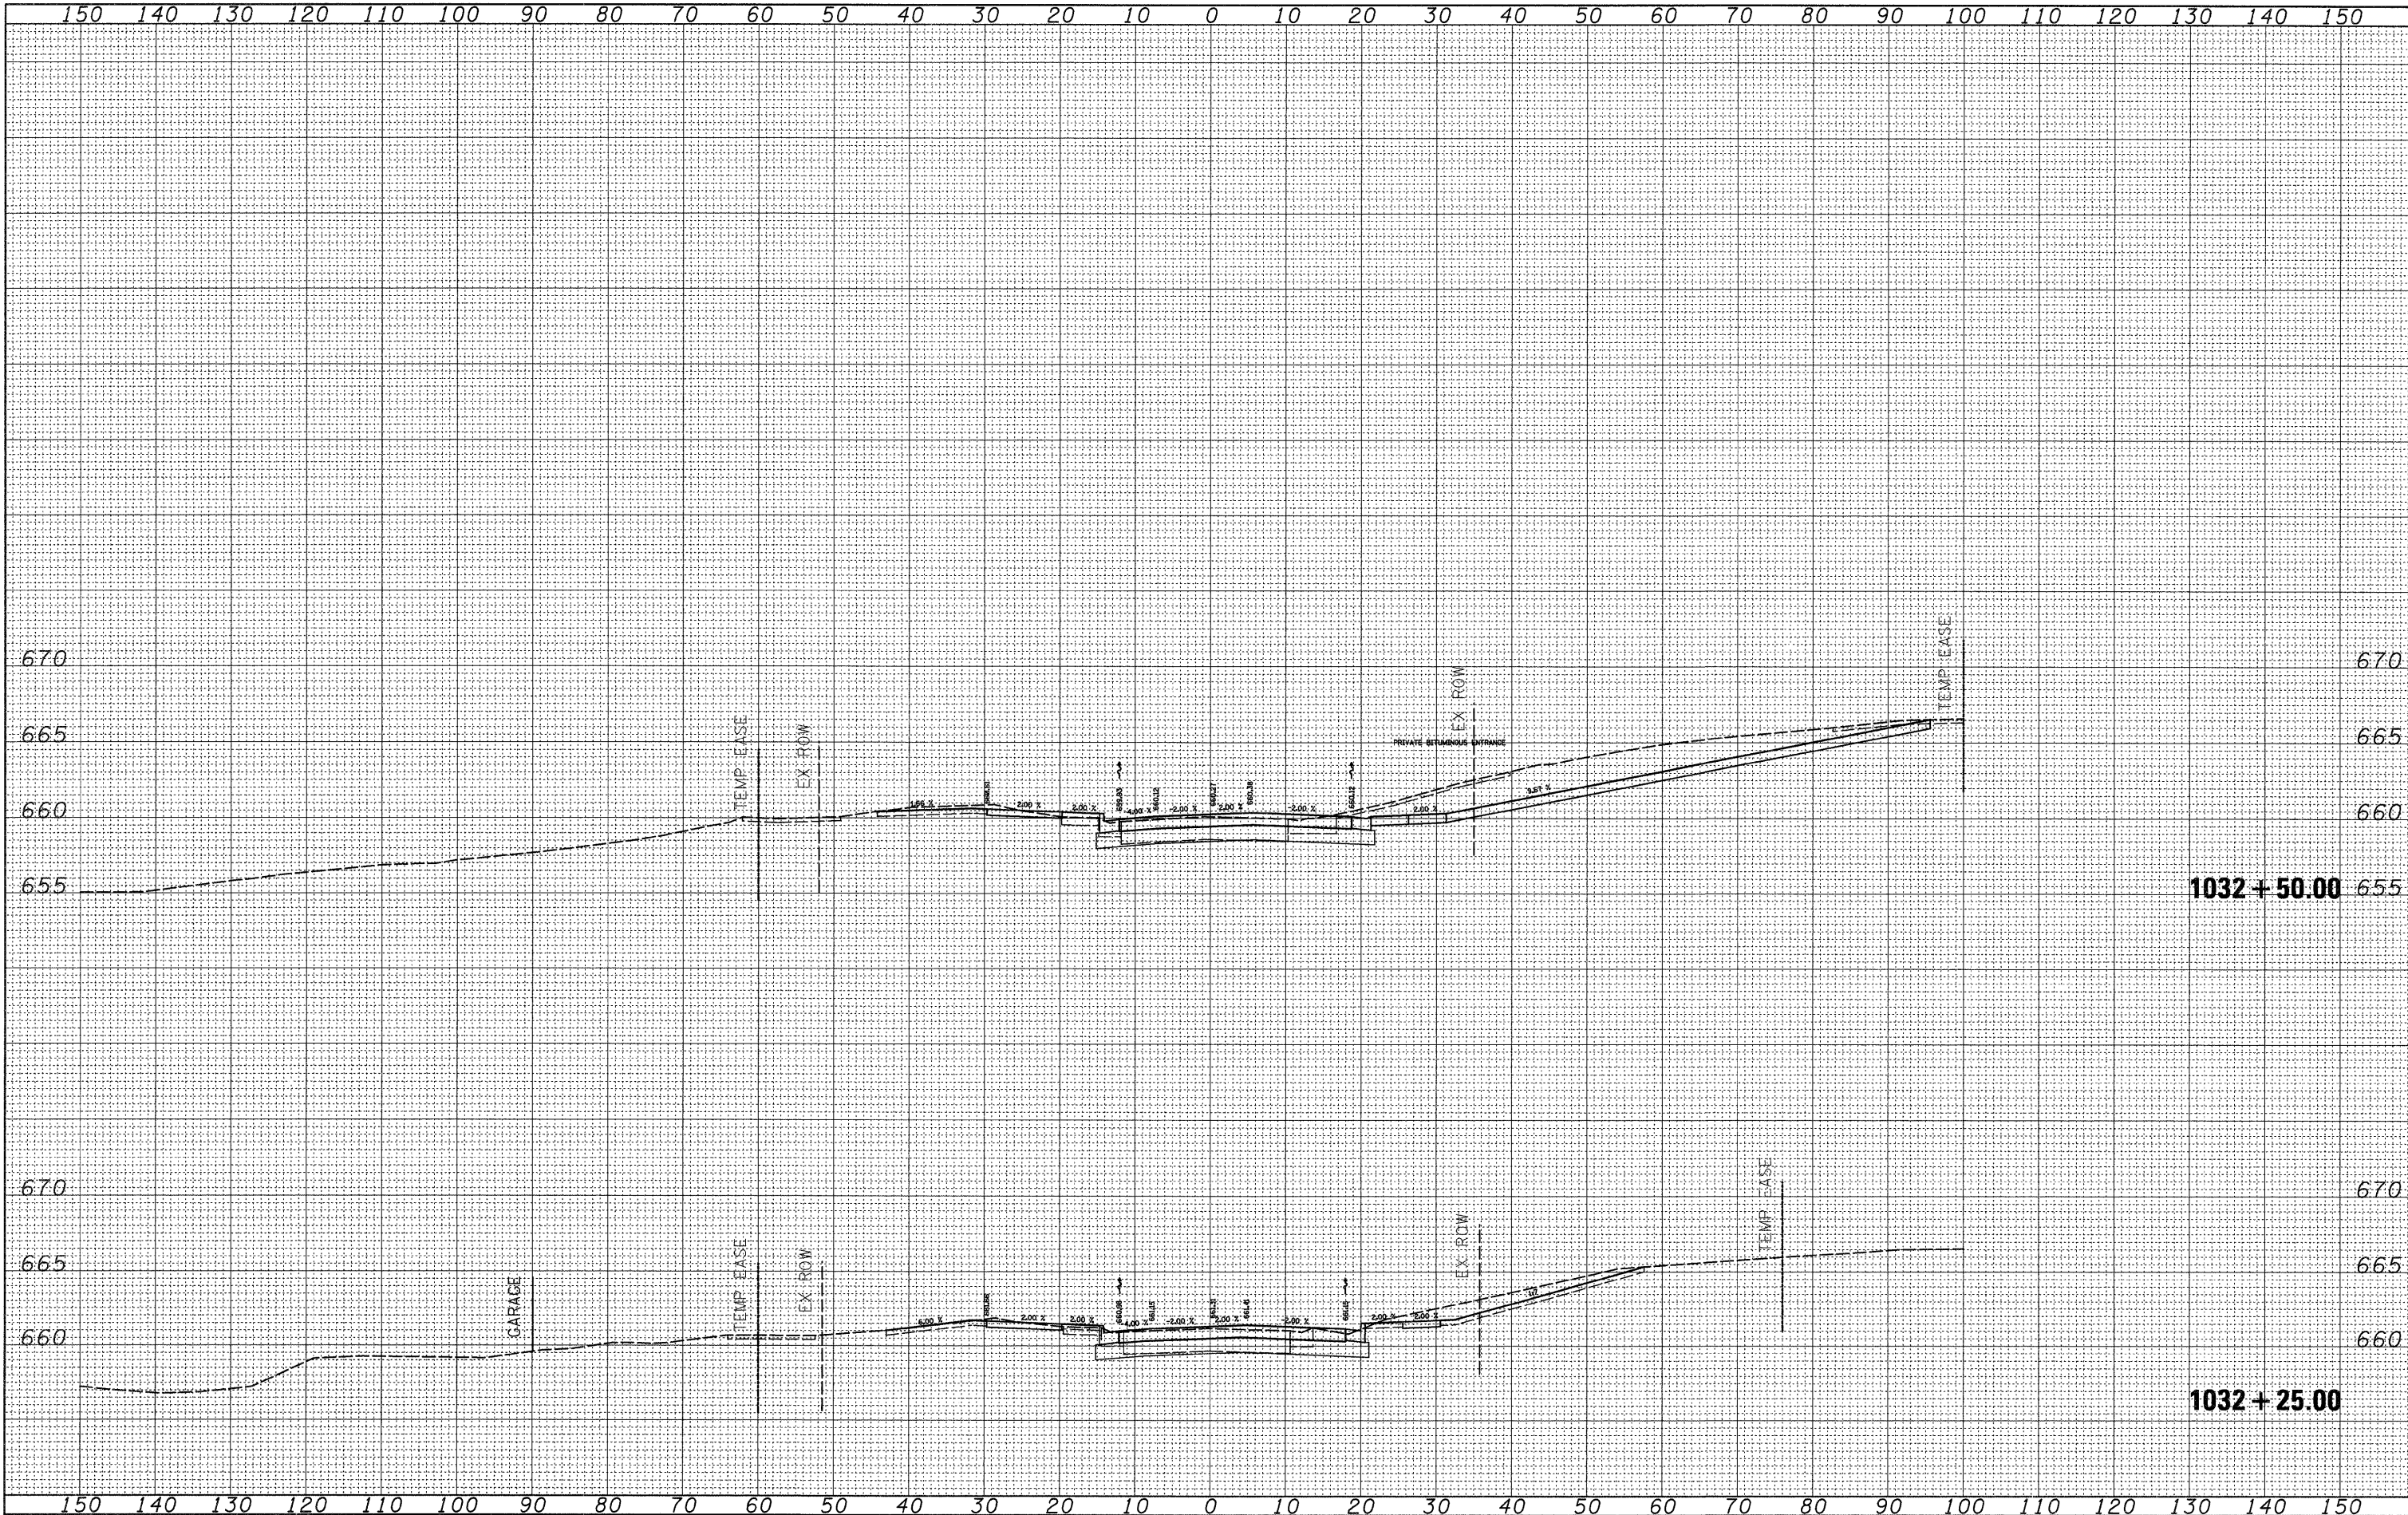

FILE NAME =	USER NAME = dtzlerse	DESIGNED -	REVISED -	STATE OF ILLINOIS DEPARTMENT OF TRANSPORTATION		US 30		F.A.P. RTE.	SECTION	COUNTY	TOTAL SHEETS	SHEET NO.
c:\pw_work\pwidot\dtzlerse\dms34554\d13905.xml.dgn	DRAWN -	REVISED -	309					(17R)B	WHITESIDE	376	140	
PLOT SCALE = 10.0000 / IN.	CHECKED -	REVISED -	CONTRACT NO. 64B74									
PLOT DATE = Fri Mar 13 10:34:49 2009	DATE -	REVISED -	ILLINOIS FED. AID PROJECT									
SCALE:						SHEET NO.	OF	SHEETS	STA. 1032+25.00 TO STA. 1032+50.00			