


FINAL SURVEY	DATE
SURVEYED	BY
PLOTTED	
NOTE BOOK	
NO.	
DATE	
BY	
AREAS CHECKED	

ORIGINAL SURVEY	DATE
SURVEYED	BY
PLOTTED	
NOTE BOOK	
NO.	
DATE	
BY	
AREAS CHECKED	

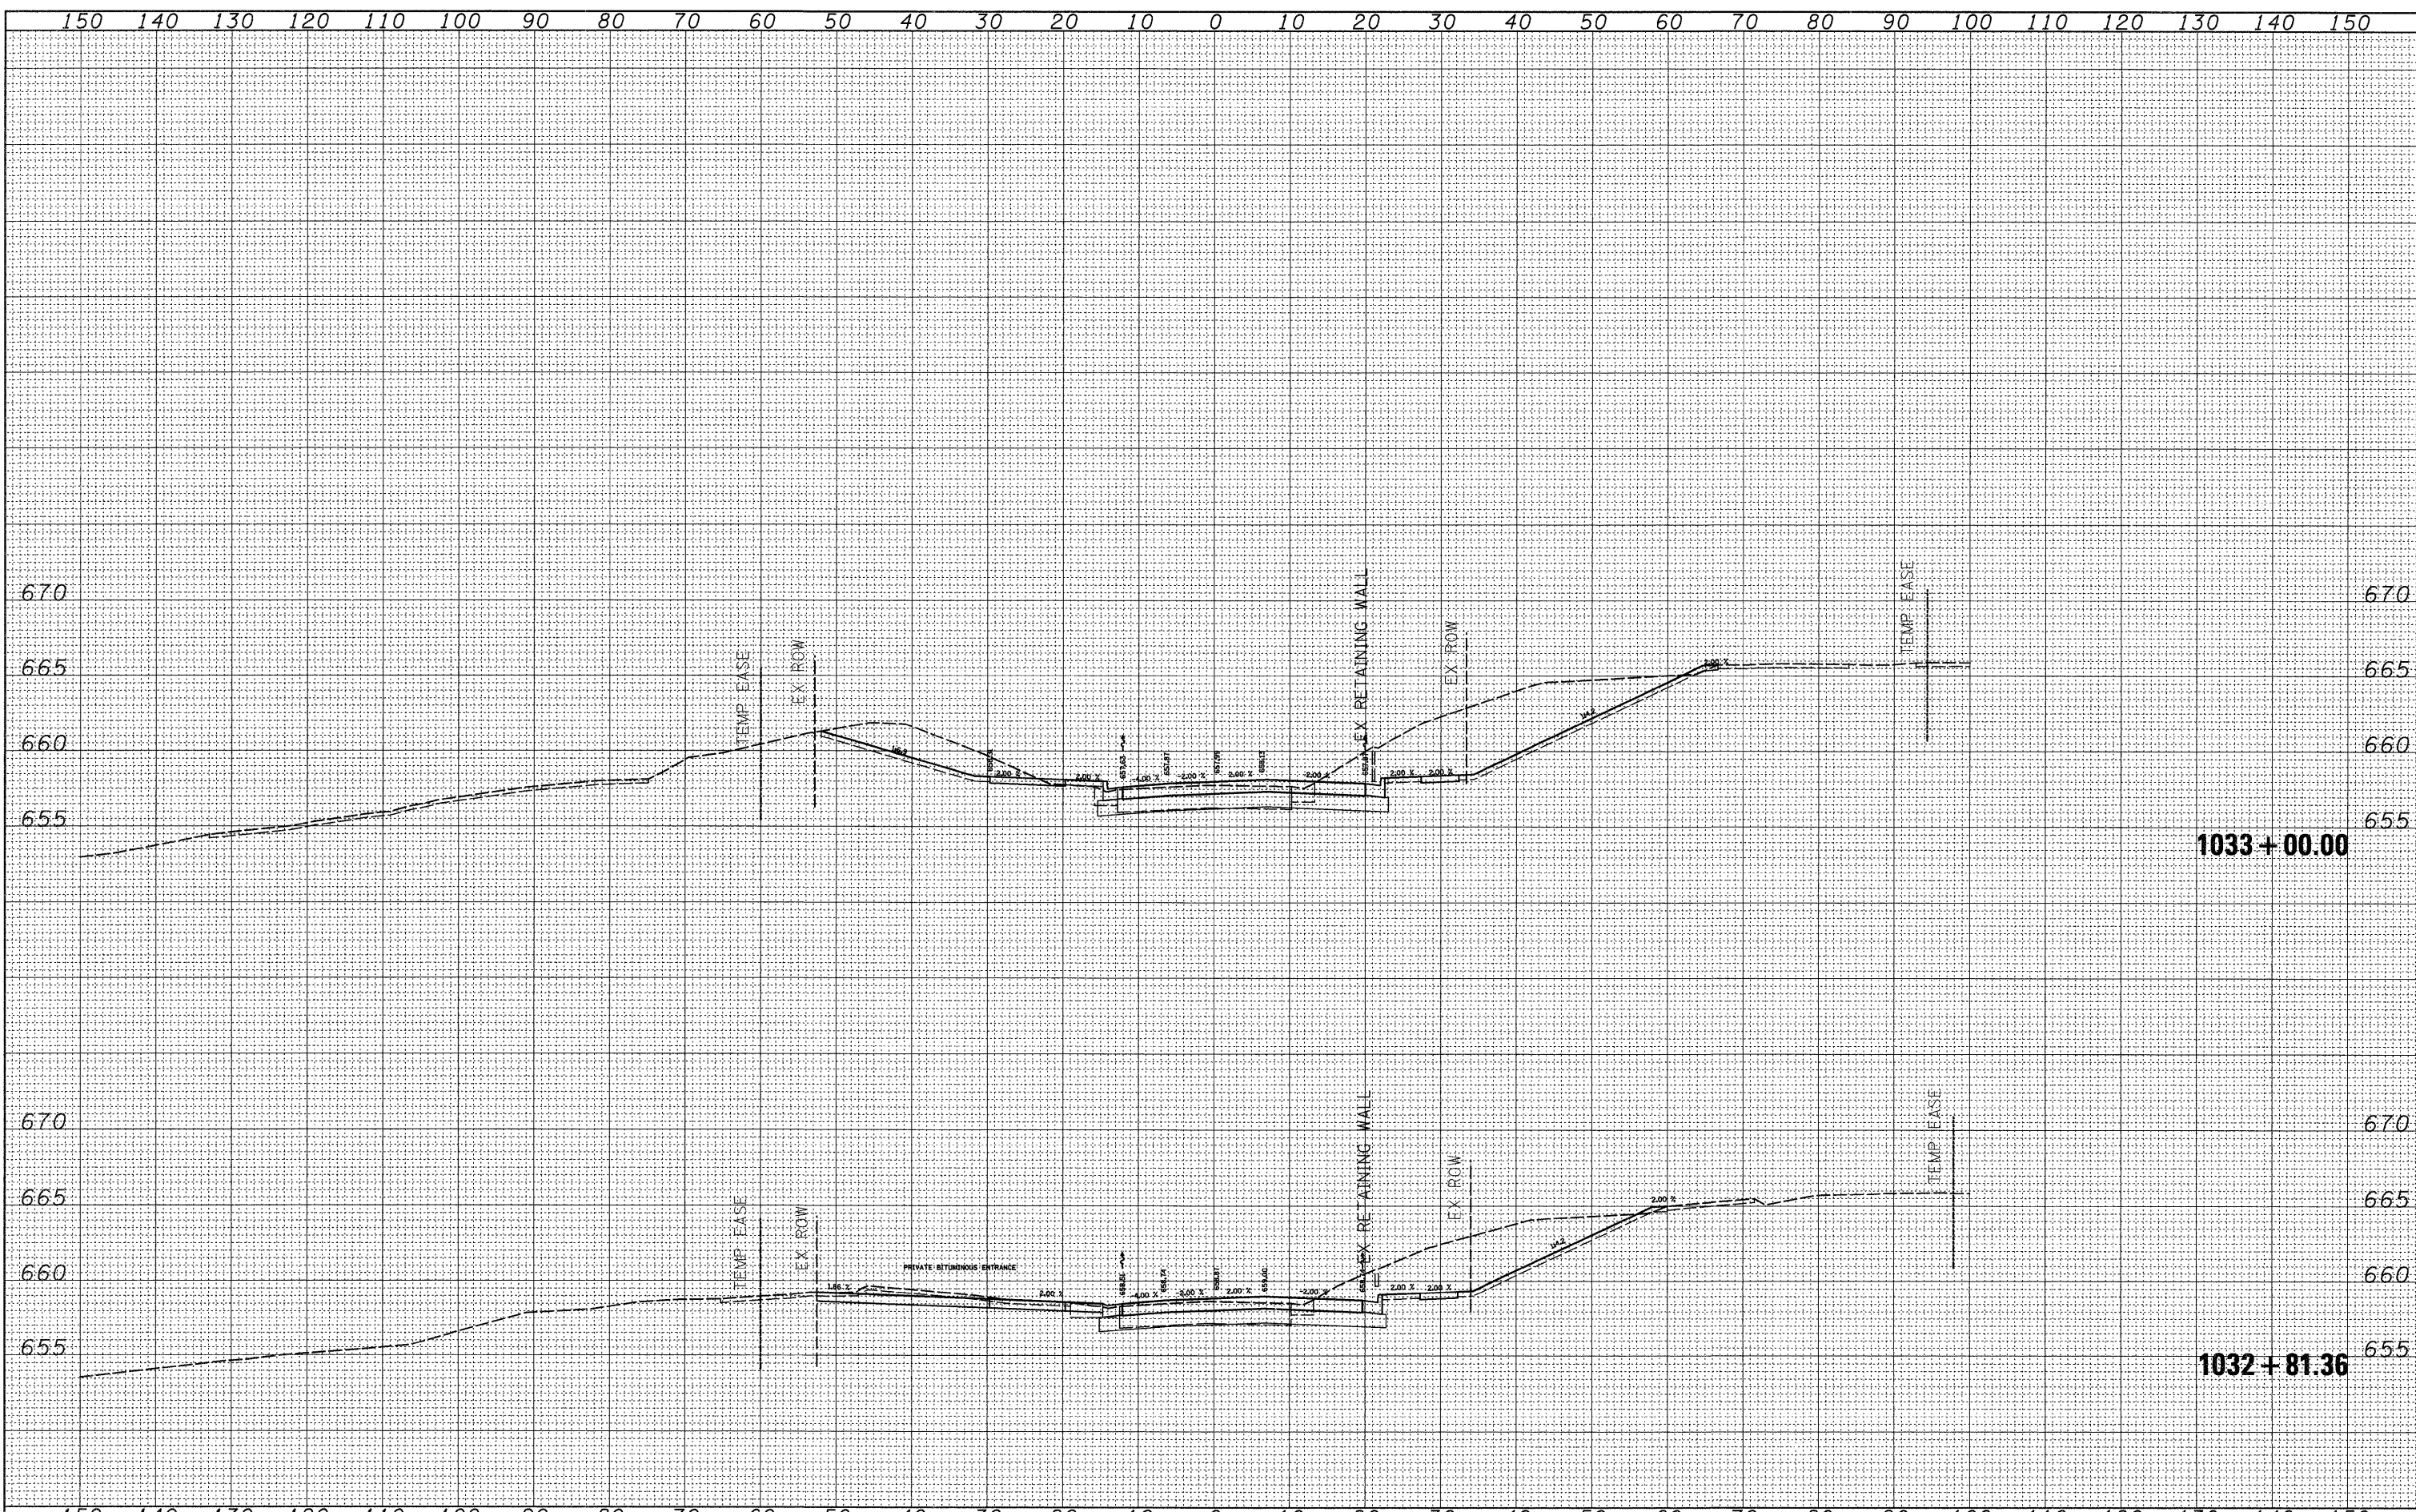

FILE NAME =	USER NAME = dtzlerse	DESIGNED -	REVISED -	STATE OF ILLINOIS DEPARTMENT OF TRANSPORTATION	US 30	F.A.P. RTE.	SECTION	COUNTY	TOTAL SHEETS	SHEET NO.	
c:\pwork\pwork\dtzlerse\dms34554\d13905.xml		DRAWN -	REVISED -			309	(17R)B	WHITESIDE	376	142	
		CHECKED -	REVISED -			SCALE:		SHEET NO. OF SHEETS		STA. 1032+81.36 TO STA. 1033+00.00	
		DATE -	REVISED -			ILLINOIS FED. AID PROJECT					