


FINAL SURVEY	SURVEYED	BY	DATE
NOTE BOOK NO.	PLOTTED		
	DATE		
	AREAS CHECKED		

ORIGINAL SURVEY	SURVEYED	BY	DATE
NOTE BOOK NO.	PLOTTED		
	DATE		
	AREAS CHECKED		

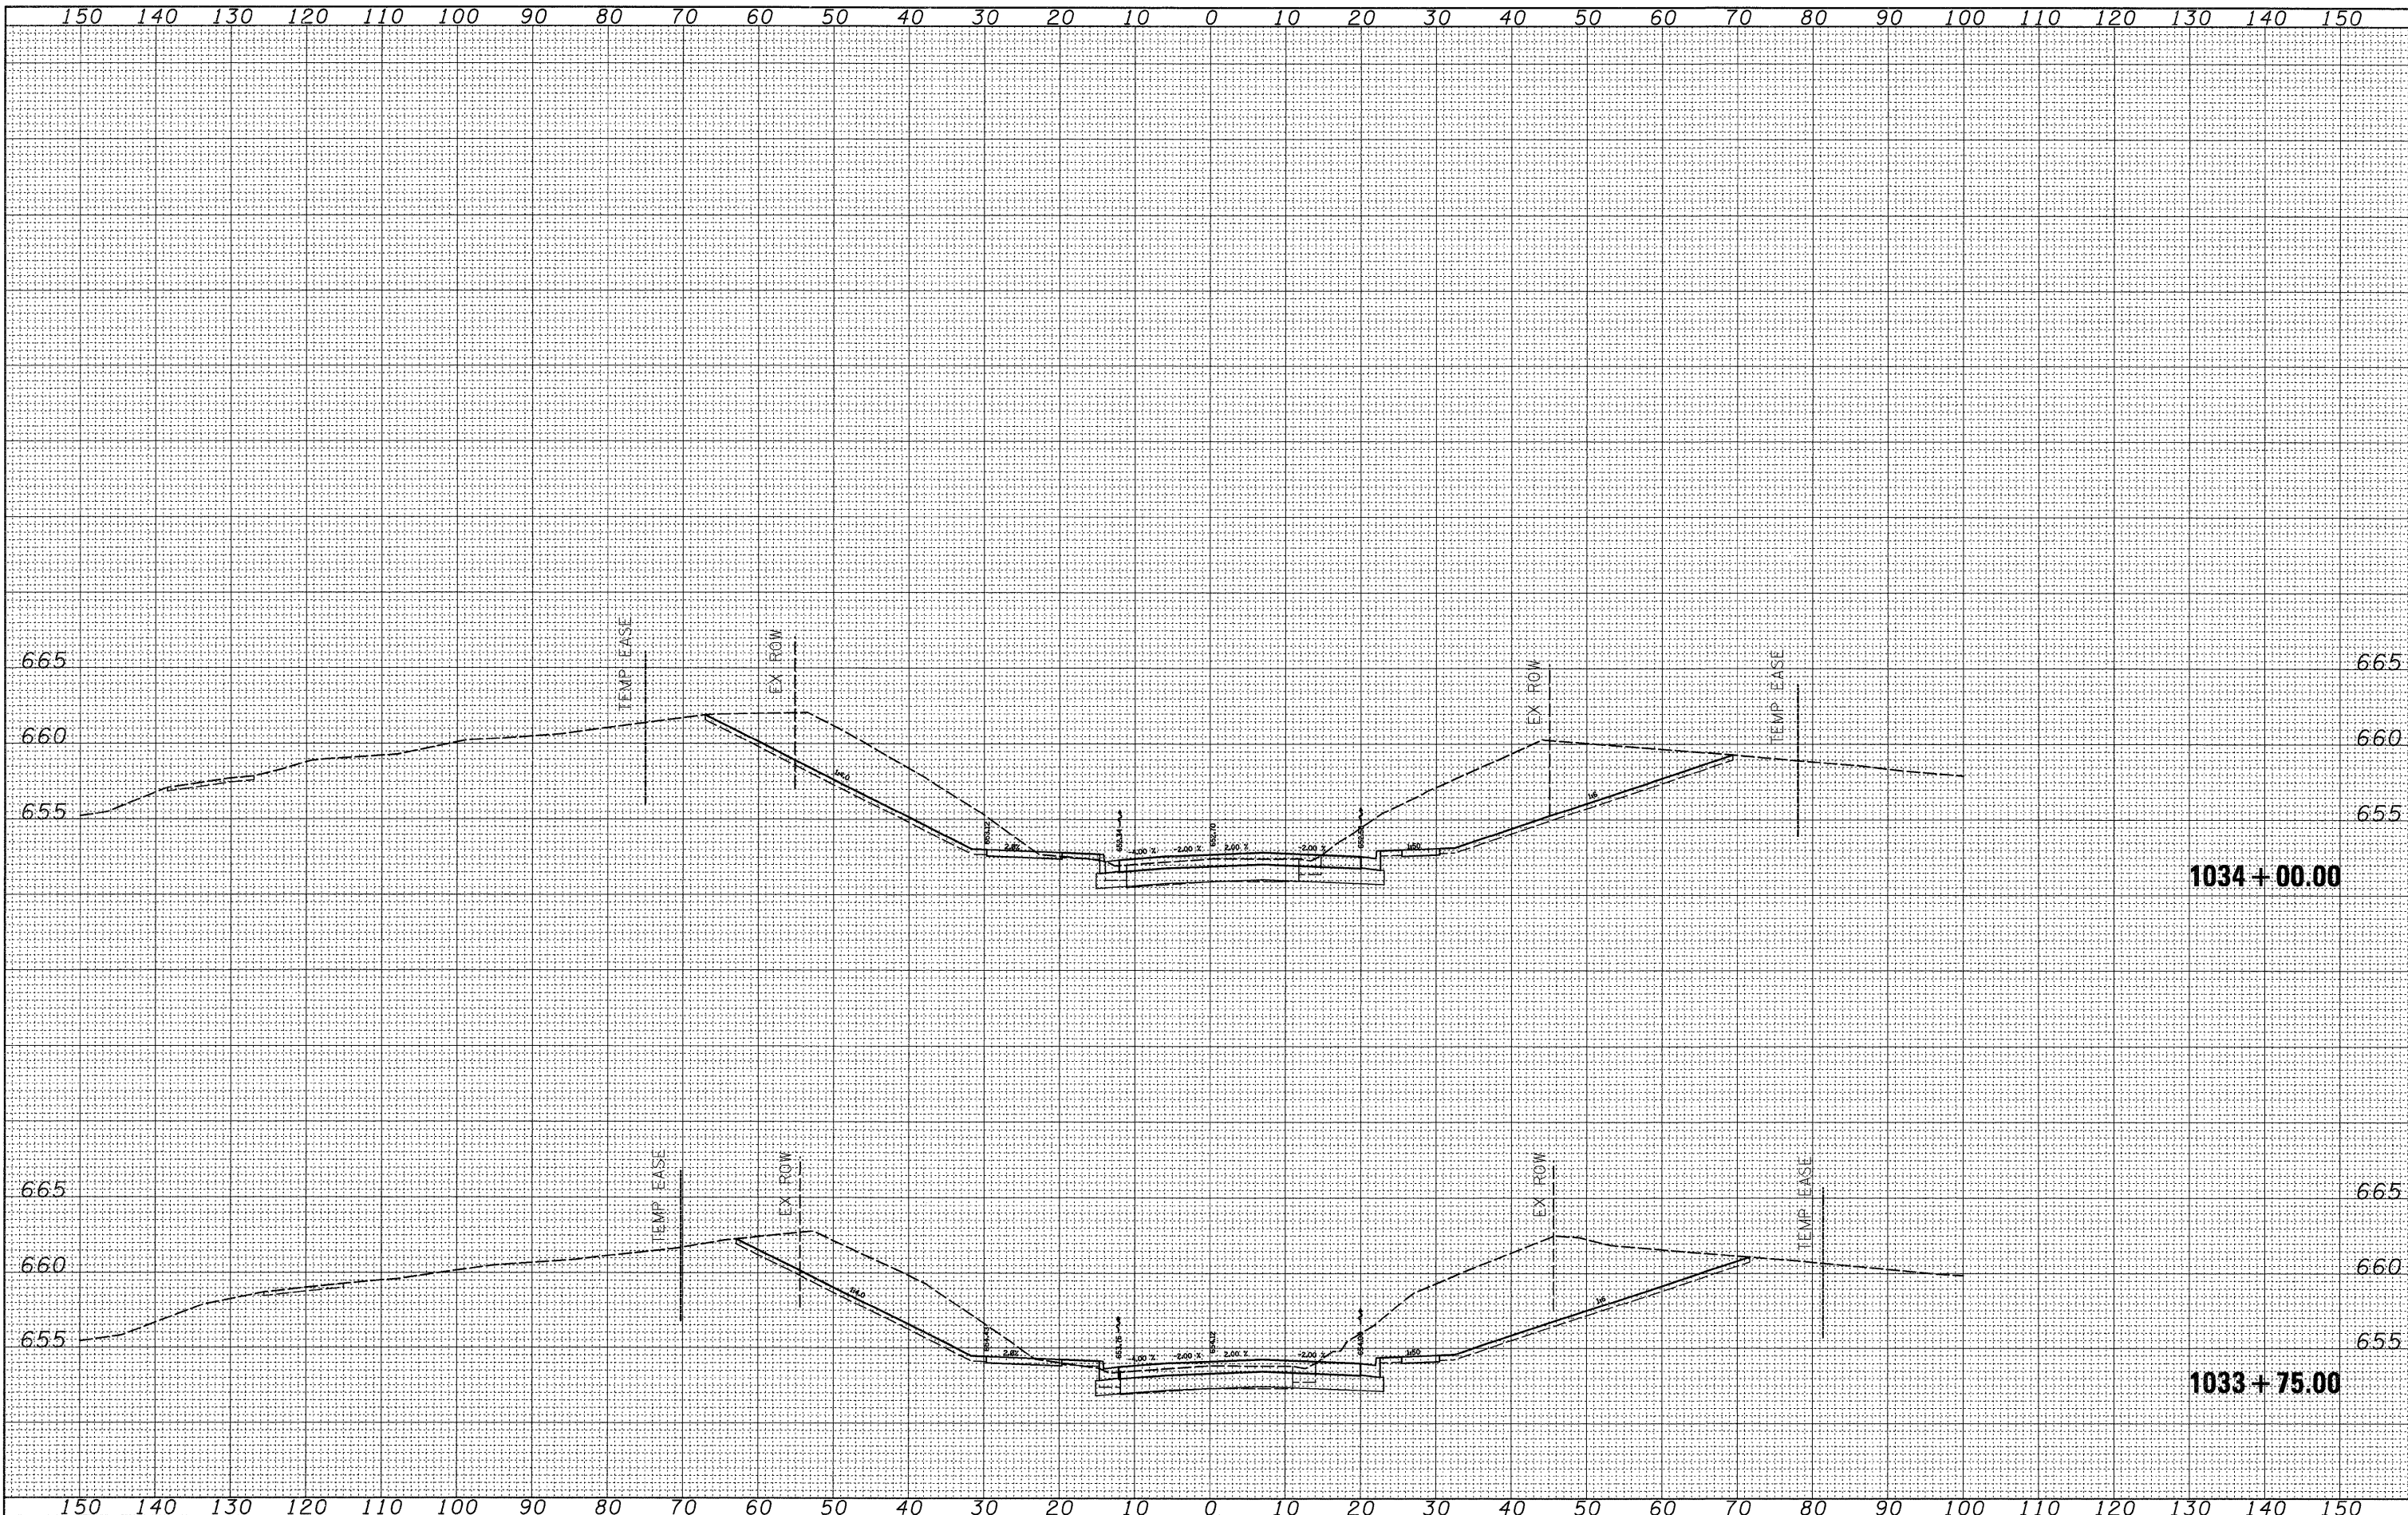

FILE NAME =  
 c:\pw\_work\pwsdot\dtzlerse\dms34554\d13905.xml.dgn

USER NAME = dtzlerse  
 DESIGNED -  
 DRAWN -  
 CHECKED -  
 PLOT DATE = Fri Mar 13 10:34:51 2009

REVISIED -  
 REVISIED -  
 REVISIED -  
 REVISIED -

**STATE OF ILLINOIS  
 DEPARTMENT OF TRANSPORTATION**

**US 30**

SCALE: SHEET NO. OF SHEETS STA. 1033+75.00 TO STA. 1034+00.00

F.A.P. RTE. 309	SECTION (17R)B	COUNTY WHITESIDE	TOTAL SHEETS 376	SHEET NO. 144
CONTRACT NO. 64B74			ILLINOIS FED. AID PROJECT	