


| | | |
|--------------|---------------|------|
| FINAL SURVEY | SURVEYED | DATE |
| NOTE BOOK | PLOTTED | BY |
| NO. | DATE | |
| | AREAS CHECKED | |

| | | |
|-----------------|---------------|------|
| ORIGINAL SURVEY | SURVEYED | DATE |
| NOTE BOOK | PLOTTED | BY |
| NO. | DATE | |
| | AREAS CHECKED | |

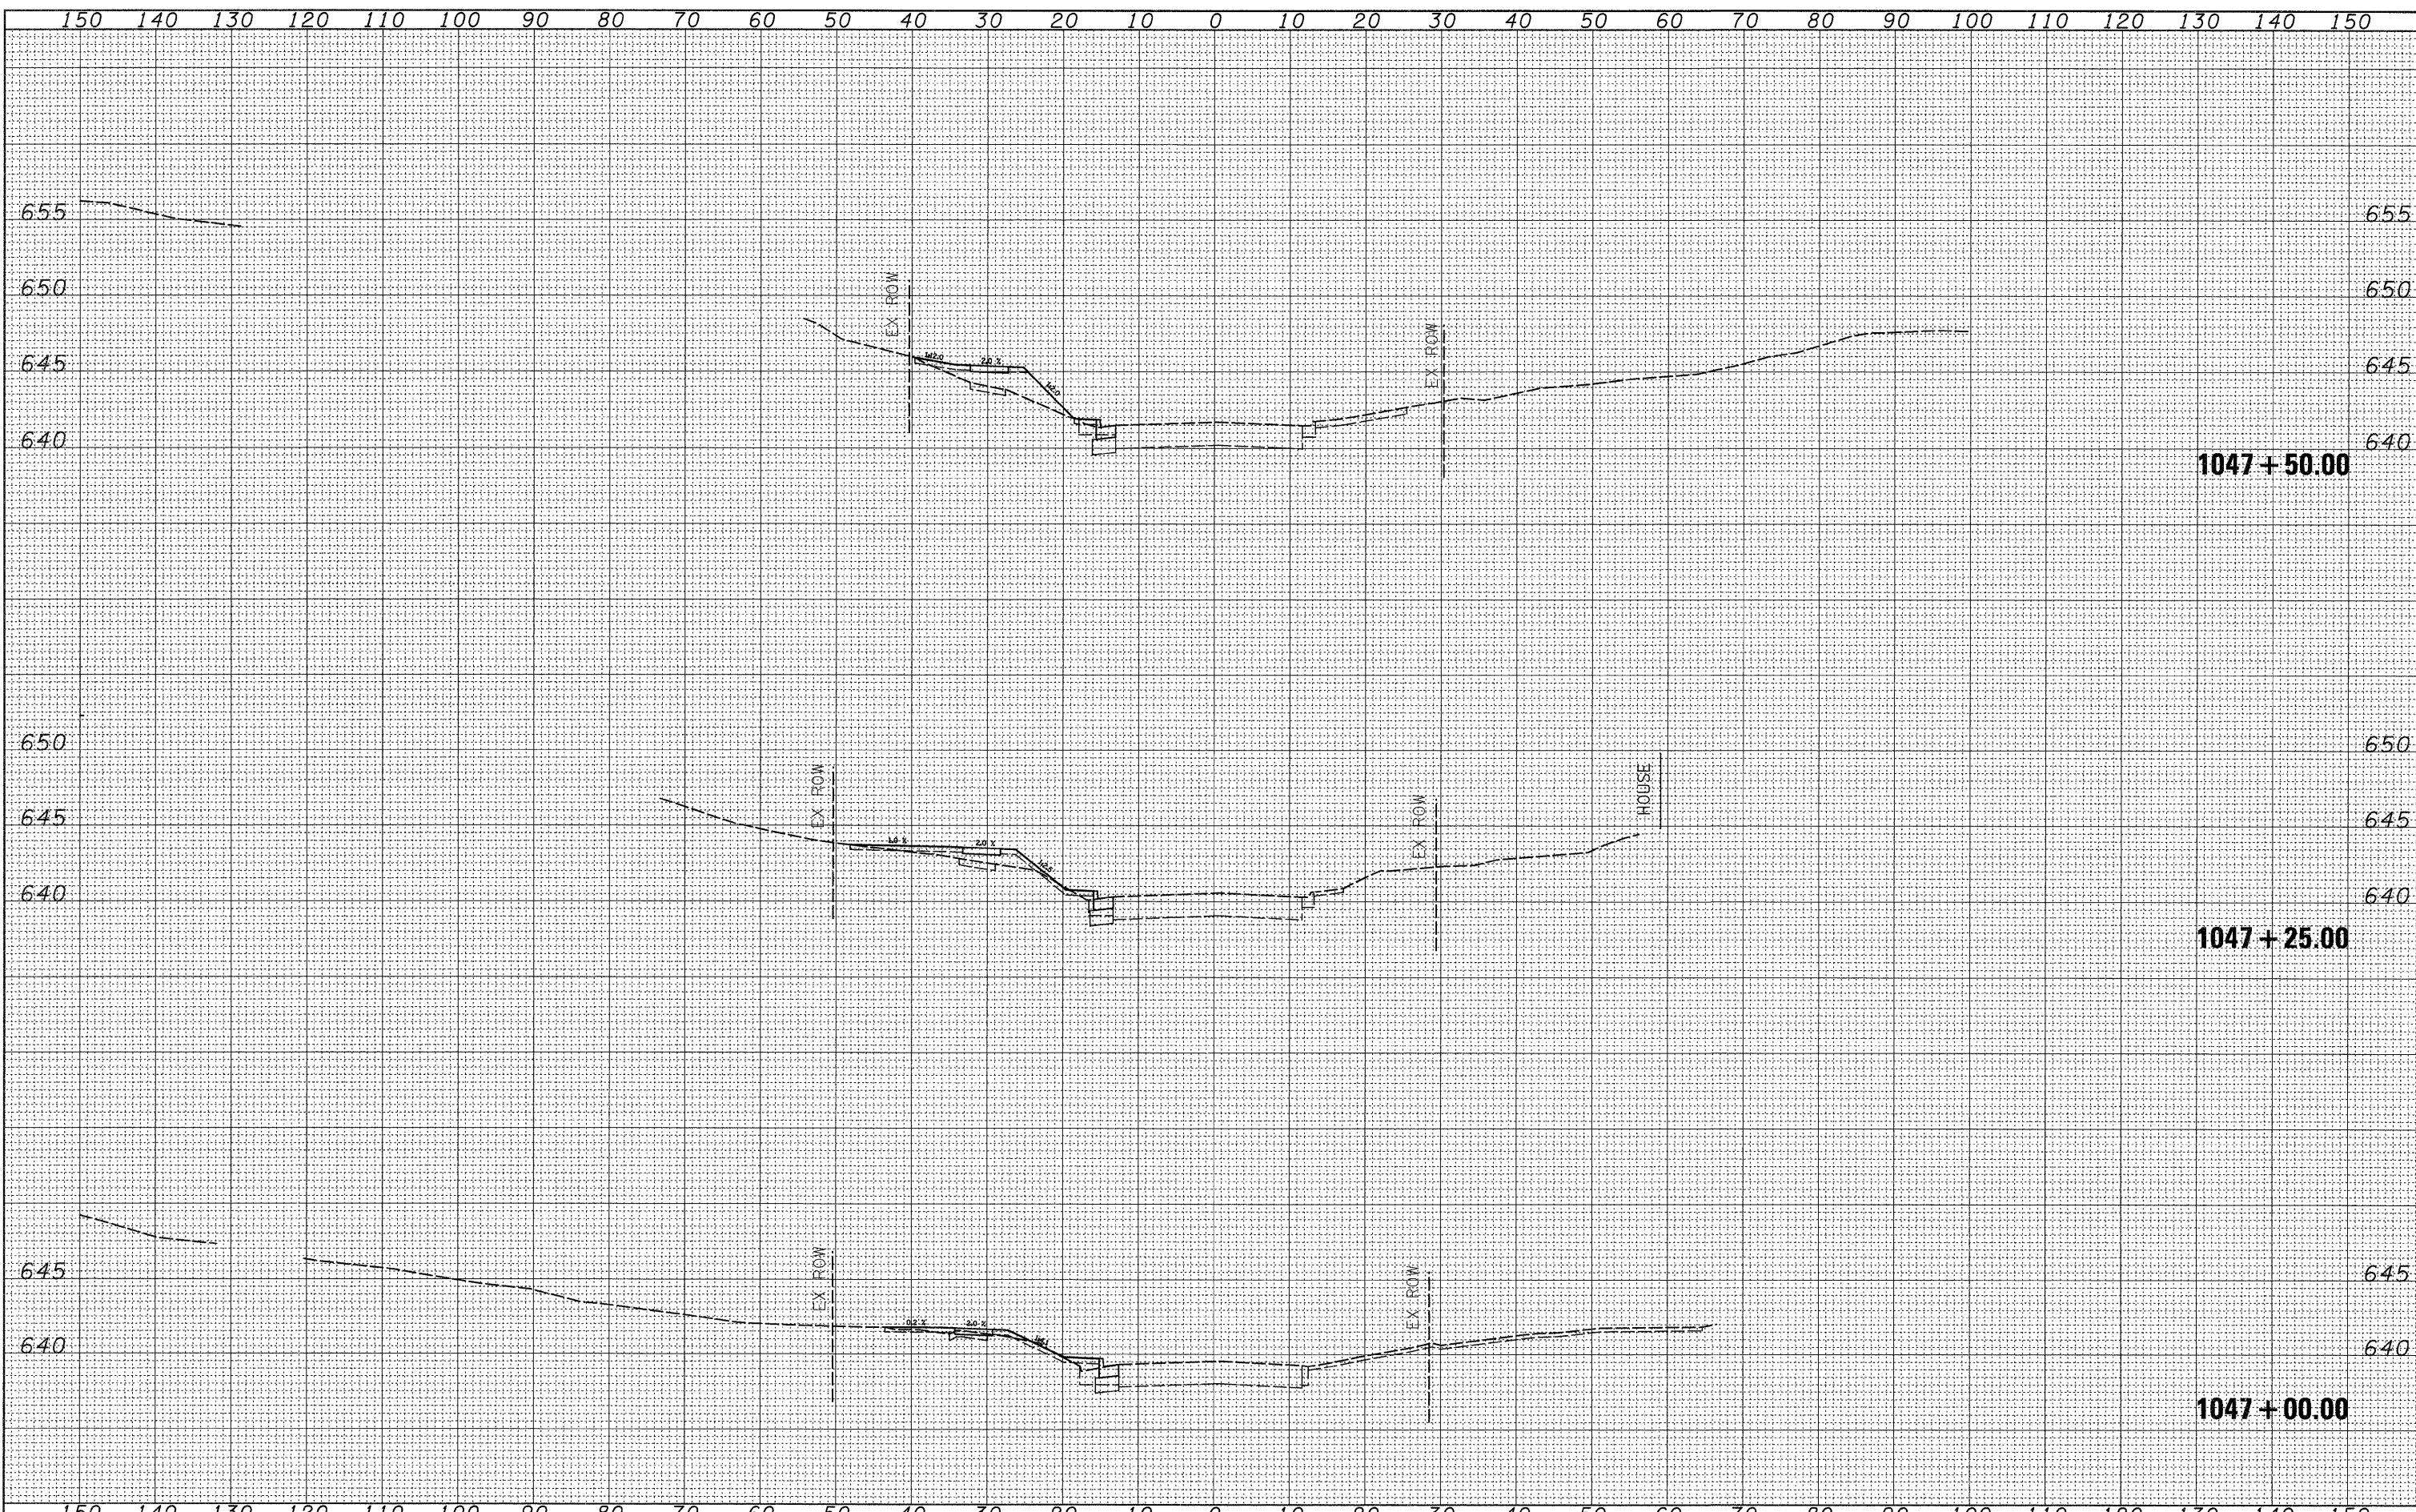

| | | | | | | | | | | | | |
|--|----------------------|------------|-----------|---|--------------|--------|---------------------|---------|------------------------------------|--------------------|---------------------------|--|
| FILE NAME = | USER NAME = dtzlerse | DESIGNED - | REVISED - | STATE OF ILLINOIS DEPARTMENT OF TRANSPORTATION | US 30 | | F.A.P. RTE. | SECTION | COUNTY | TOTAL SHEETS | SHEET NO. | |
| c:\pw_work\pw\dot\dtzlerse\dms34554\dl3905.xml.dgn | | DRAWN - | REVISED - | | 309 | (17R)B | WHITESIDE | 376 | 167 | CONTRACT NO. 64B74 | | |
| | | CHECKED - | REVISED - | | SCALE: | | SHEET NO. OF SHEETS | | STA. 1047+00.00 TO STA. 1047+50.00 | | ILLINOIS FED. AID PROJECT | |
| | | DATE - | REVISED - | | | | | | | | | |