


FINAL SURVEY	DATE
SURVEYED	BY
FIELD	
TEMPLATE	
AREAS	
CHECKED	
NO.	

ORIGINAL SURVEY	DATE
SURVEYED	BY
FIELD	
TEMPLATE	
AREAS	
CHECKED	
NO.	

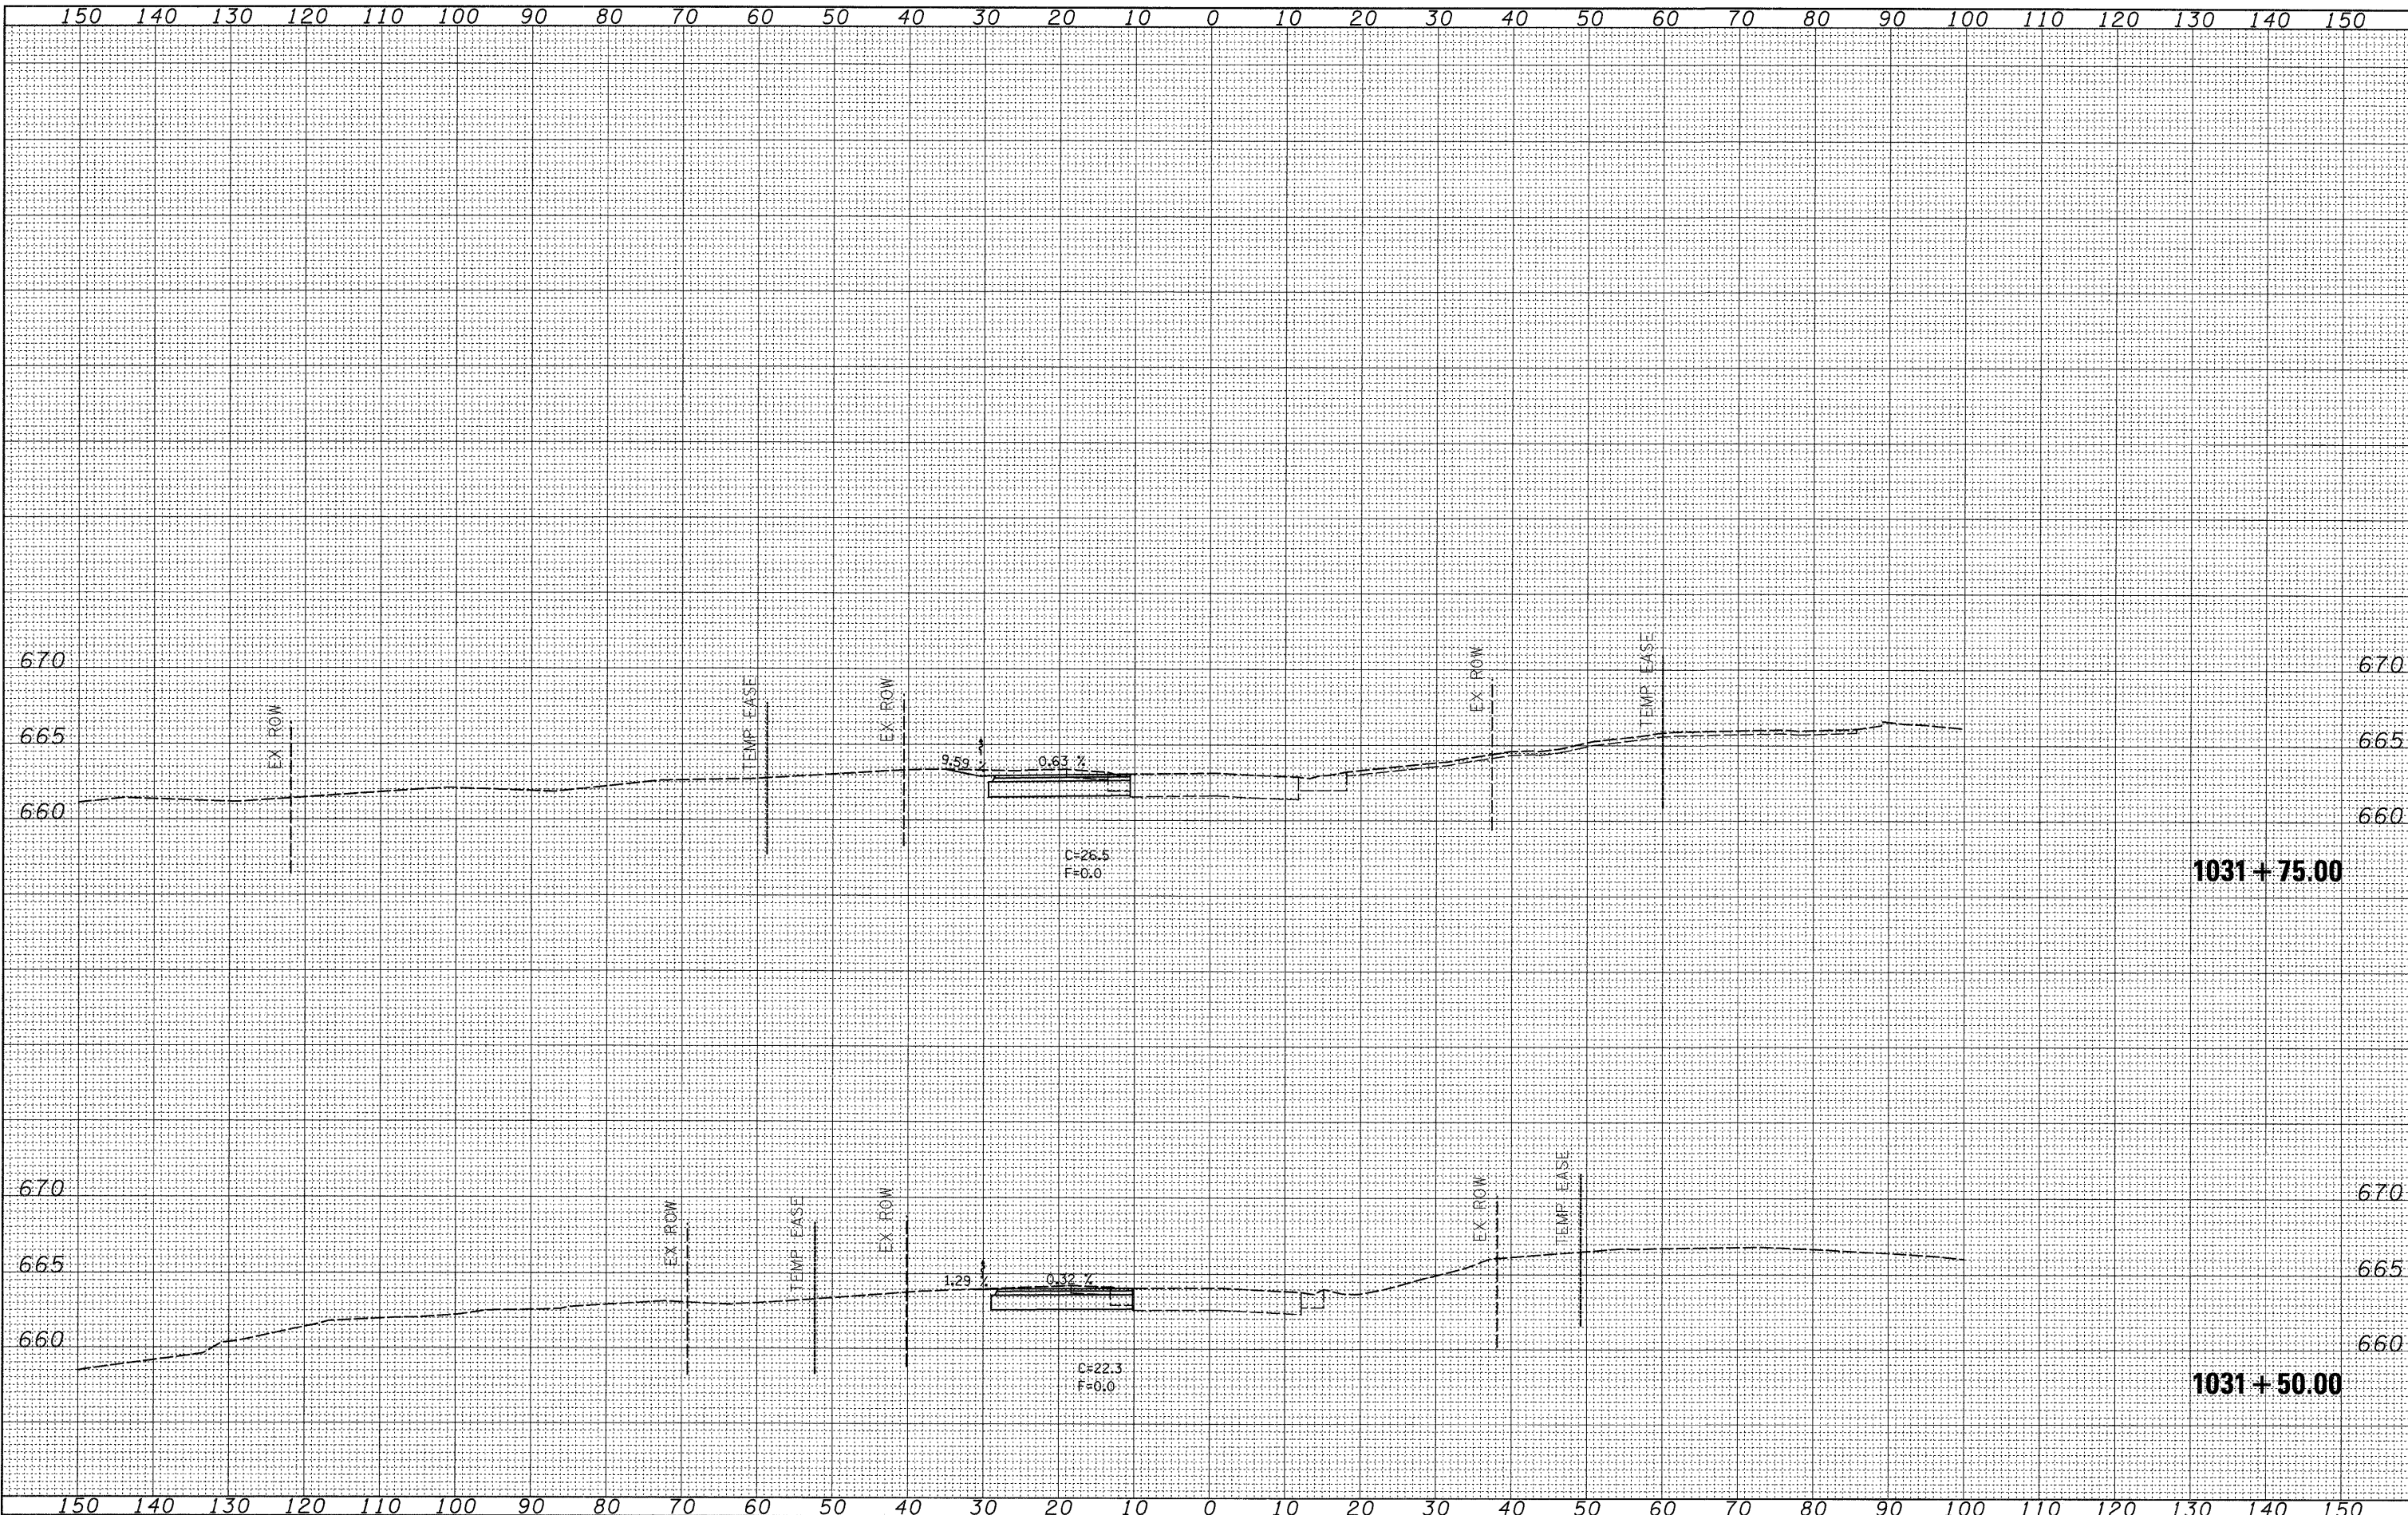

FILE NAME =
 c:\pw_work\pwsdot\jordanhd\dms34554\d13985xstg.dgn

USER NAME = jordanhd
 DESIGNED -
 DRAWN -
 CHECKED -
 PLOT DATE = Mon Mar 16 07:19:12 2009

DESIGNED -
 DRAWN -
 CHECKED -
 DATE -

REVISED -
 REVISED -
 REVISED -
 REVISED -

**STATE OF ILLINOIS
 DEPARTMENT OF TRANSPORTATION**

PRE-STAGE 1

SCALE: SHEET NO. OF SHEETS STA. 1031+50.00 TO STA. 1031+75.00

F.A.P. RTE. 309	SECTION (17R)B	COUNTY WHITESIDE	TOTAL SHEETS 376	SHEET NO. 173
CONTRACT NO. 64B74				
ILLINOIS FED. AID PROJECT				