


FINAL SURVEY	DATE
NO. _____	_____
BY _____	_____
SURVEYED _____	_____
NOTE BOOK _____	_____
AREAS CHECKED _____	_____

ORIGINAL SURVEY	DATE
NO. _____	_____
BY _____	_____
SURVEYED _____	_____
NOTE BOOK _____	_____
AREAS CHECKED _____	_____

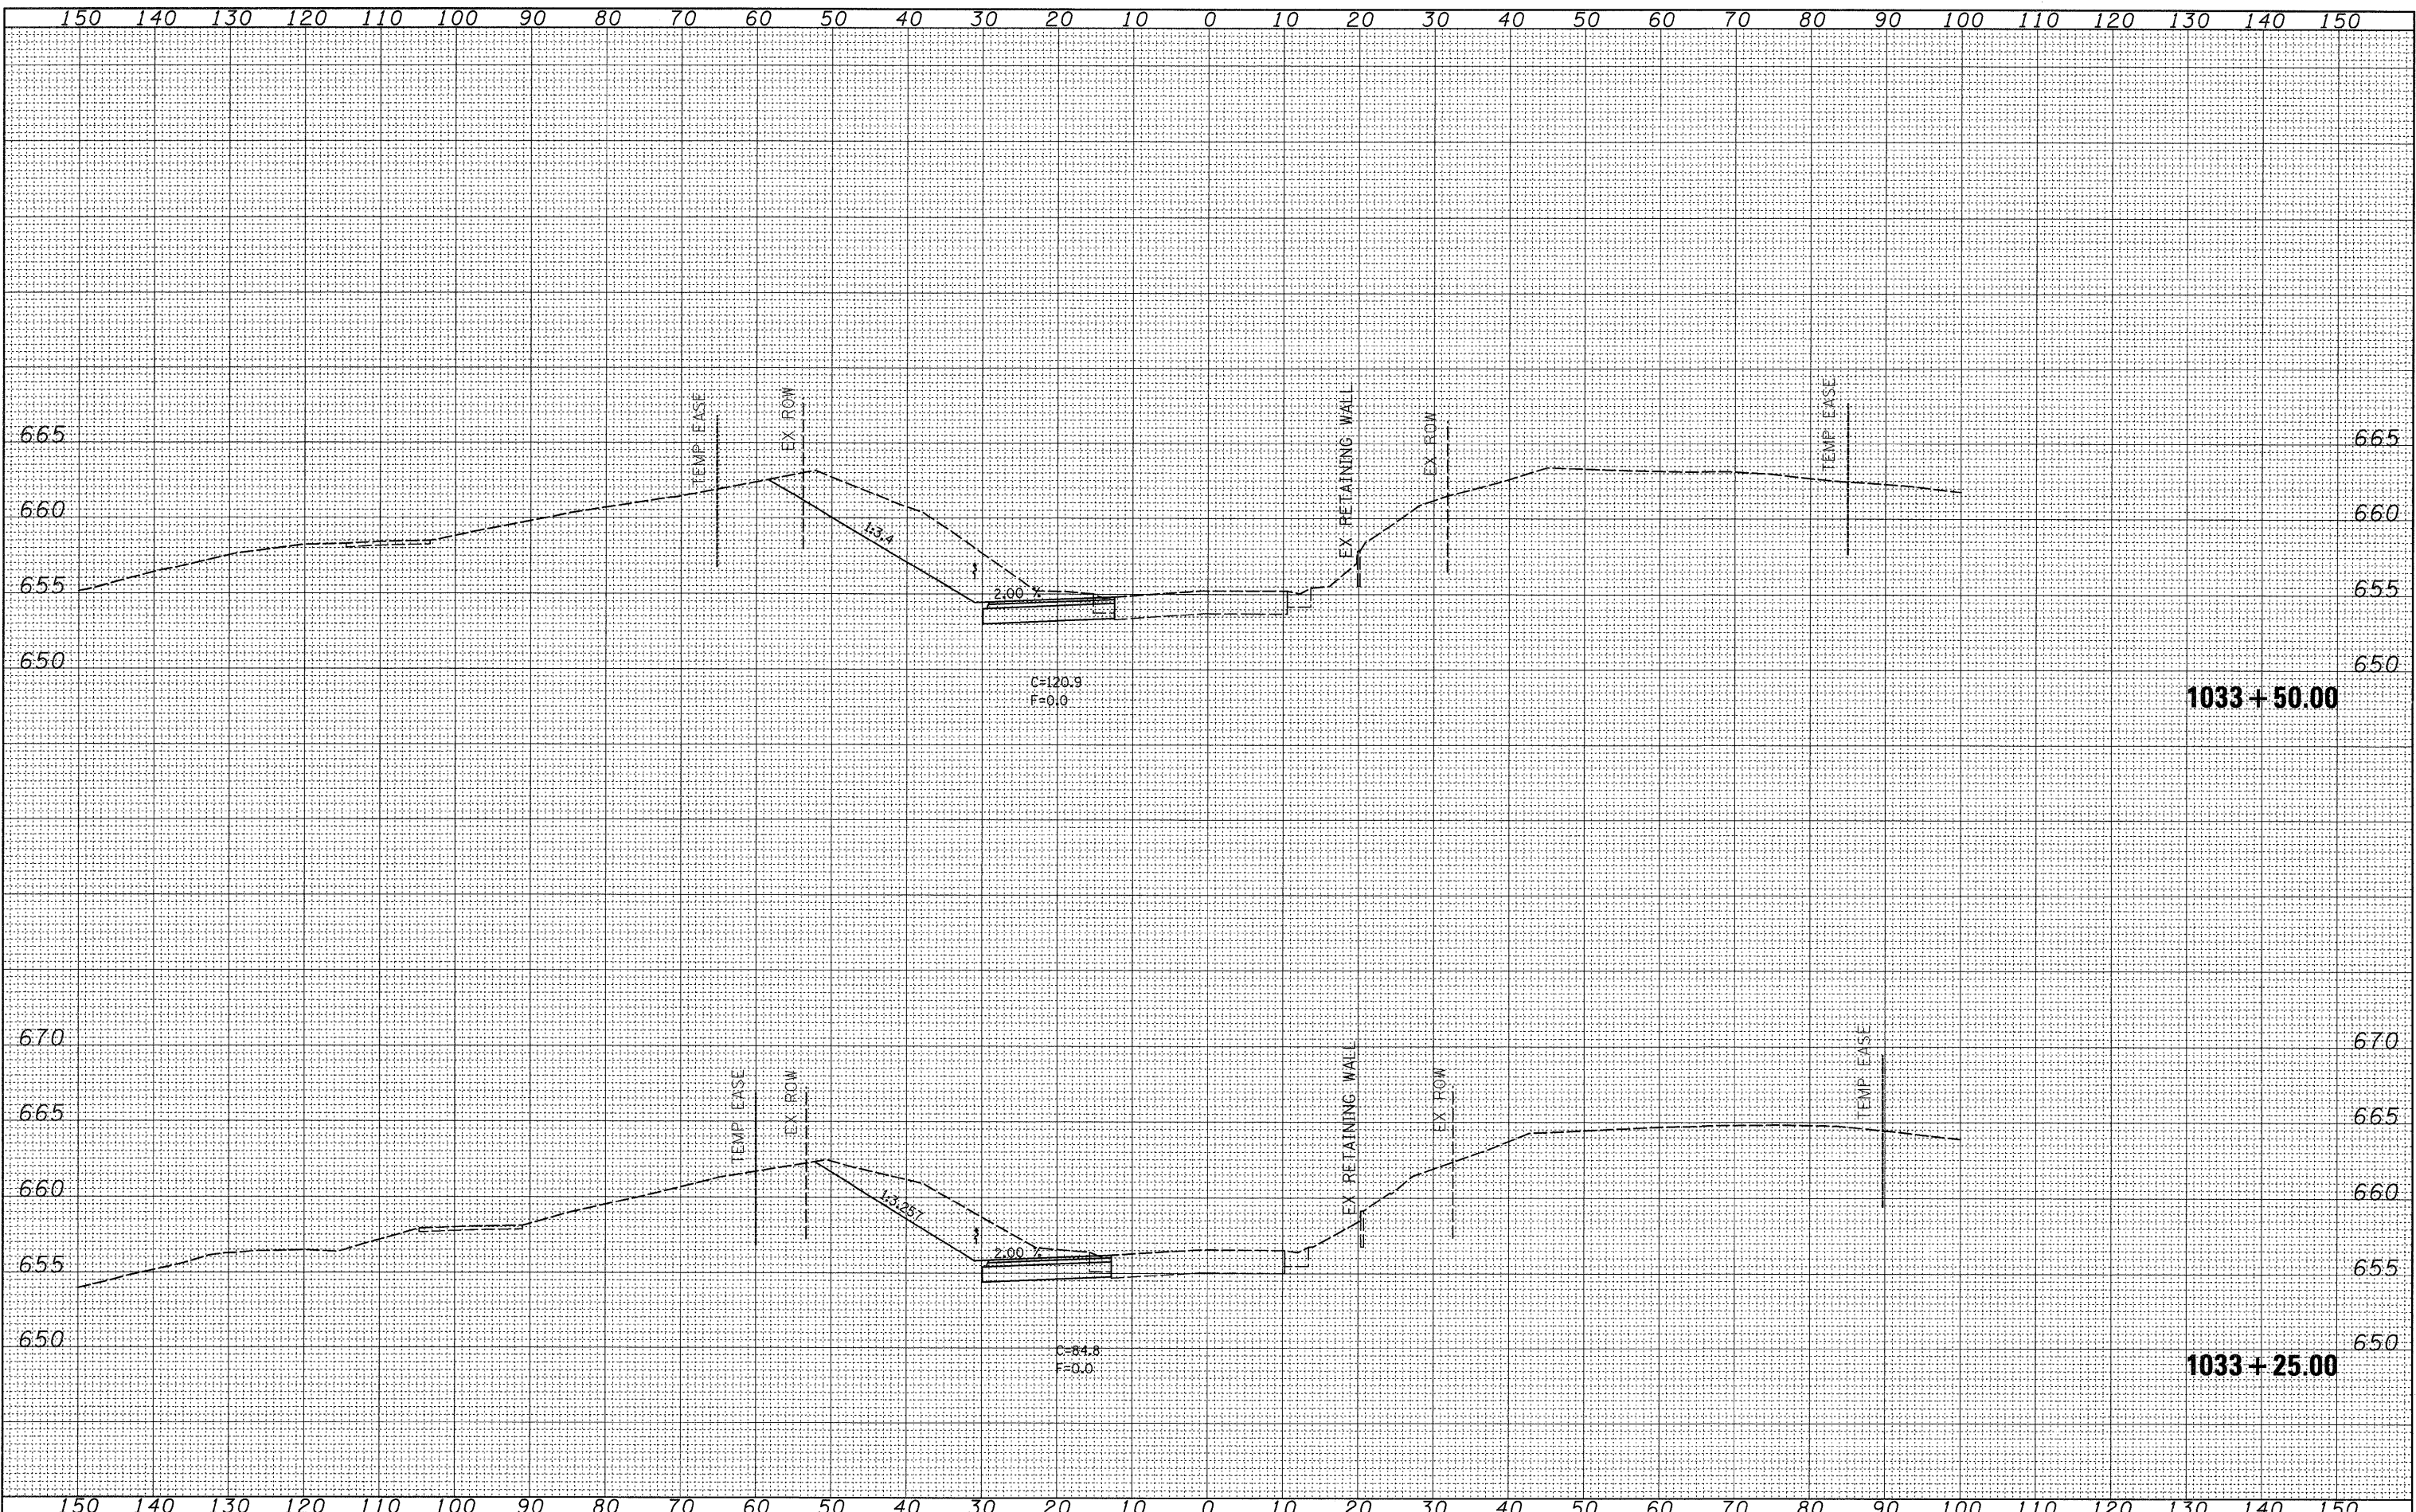

FILE NAME =  
 c:\pwork\pwork\jordanhd\ms34554\dl3985\stg.dgn

USER NAME = jordanhd  
 PLOT SCALE = 10.0000' / 1"  
 PLOT DATE = Mon Mar 16 07:19:14 2009

DESIGNED -  
 DRAWN -  
 CHECKED -  
 DATE -

REVISED -  
 REVISED -  
 REVISED -  
 REVISED -

**STATE OF ILLINOIS  
 DEPARTMENT OF TRANSPORTATION**

**PRE-STAGE 1**

SCALE: SHEET NO. OF SHEETS STA. 1033+25.00 TO STA. 1033+50.00

F.A.P. RTE. 309	SECTION (17R)B	COUNTY WHITESIDE	TOTAL SHEETS 376	SHEET NO. 177
CONTRACT NO. 64B74				
ILLINOIS FED. AID PROJECT				