


FINAL SURVEY	DATE
NO. _____	
BY _____	
NO. _____	
DATE _____	
NO. _____	
DATE _____	
NO. _____	
DATE _____	
NO. _____	
DATE _____	

ORIGINAL SURVEY	DATE
NO. _____	
BY _____	
NO. _____	
DATE _____	
NO. _____	
DATE _____	
NO. _____	
DATE _____	
NO. _____	
DATE _____	

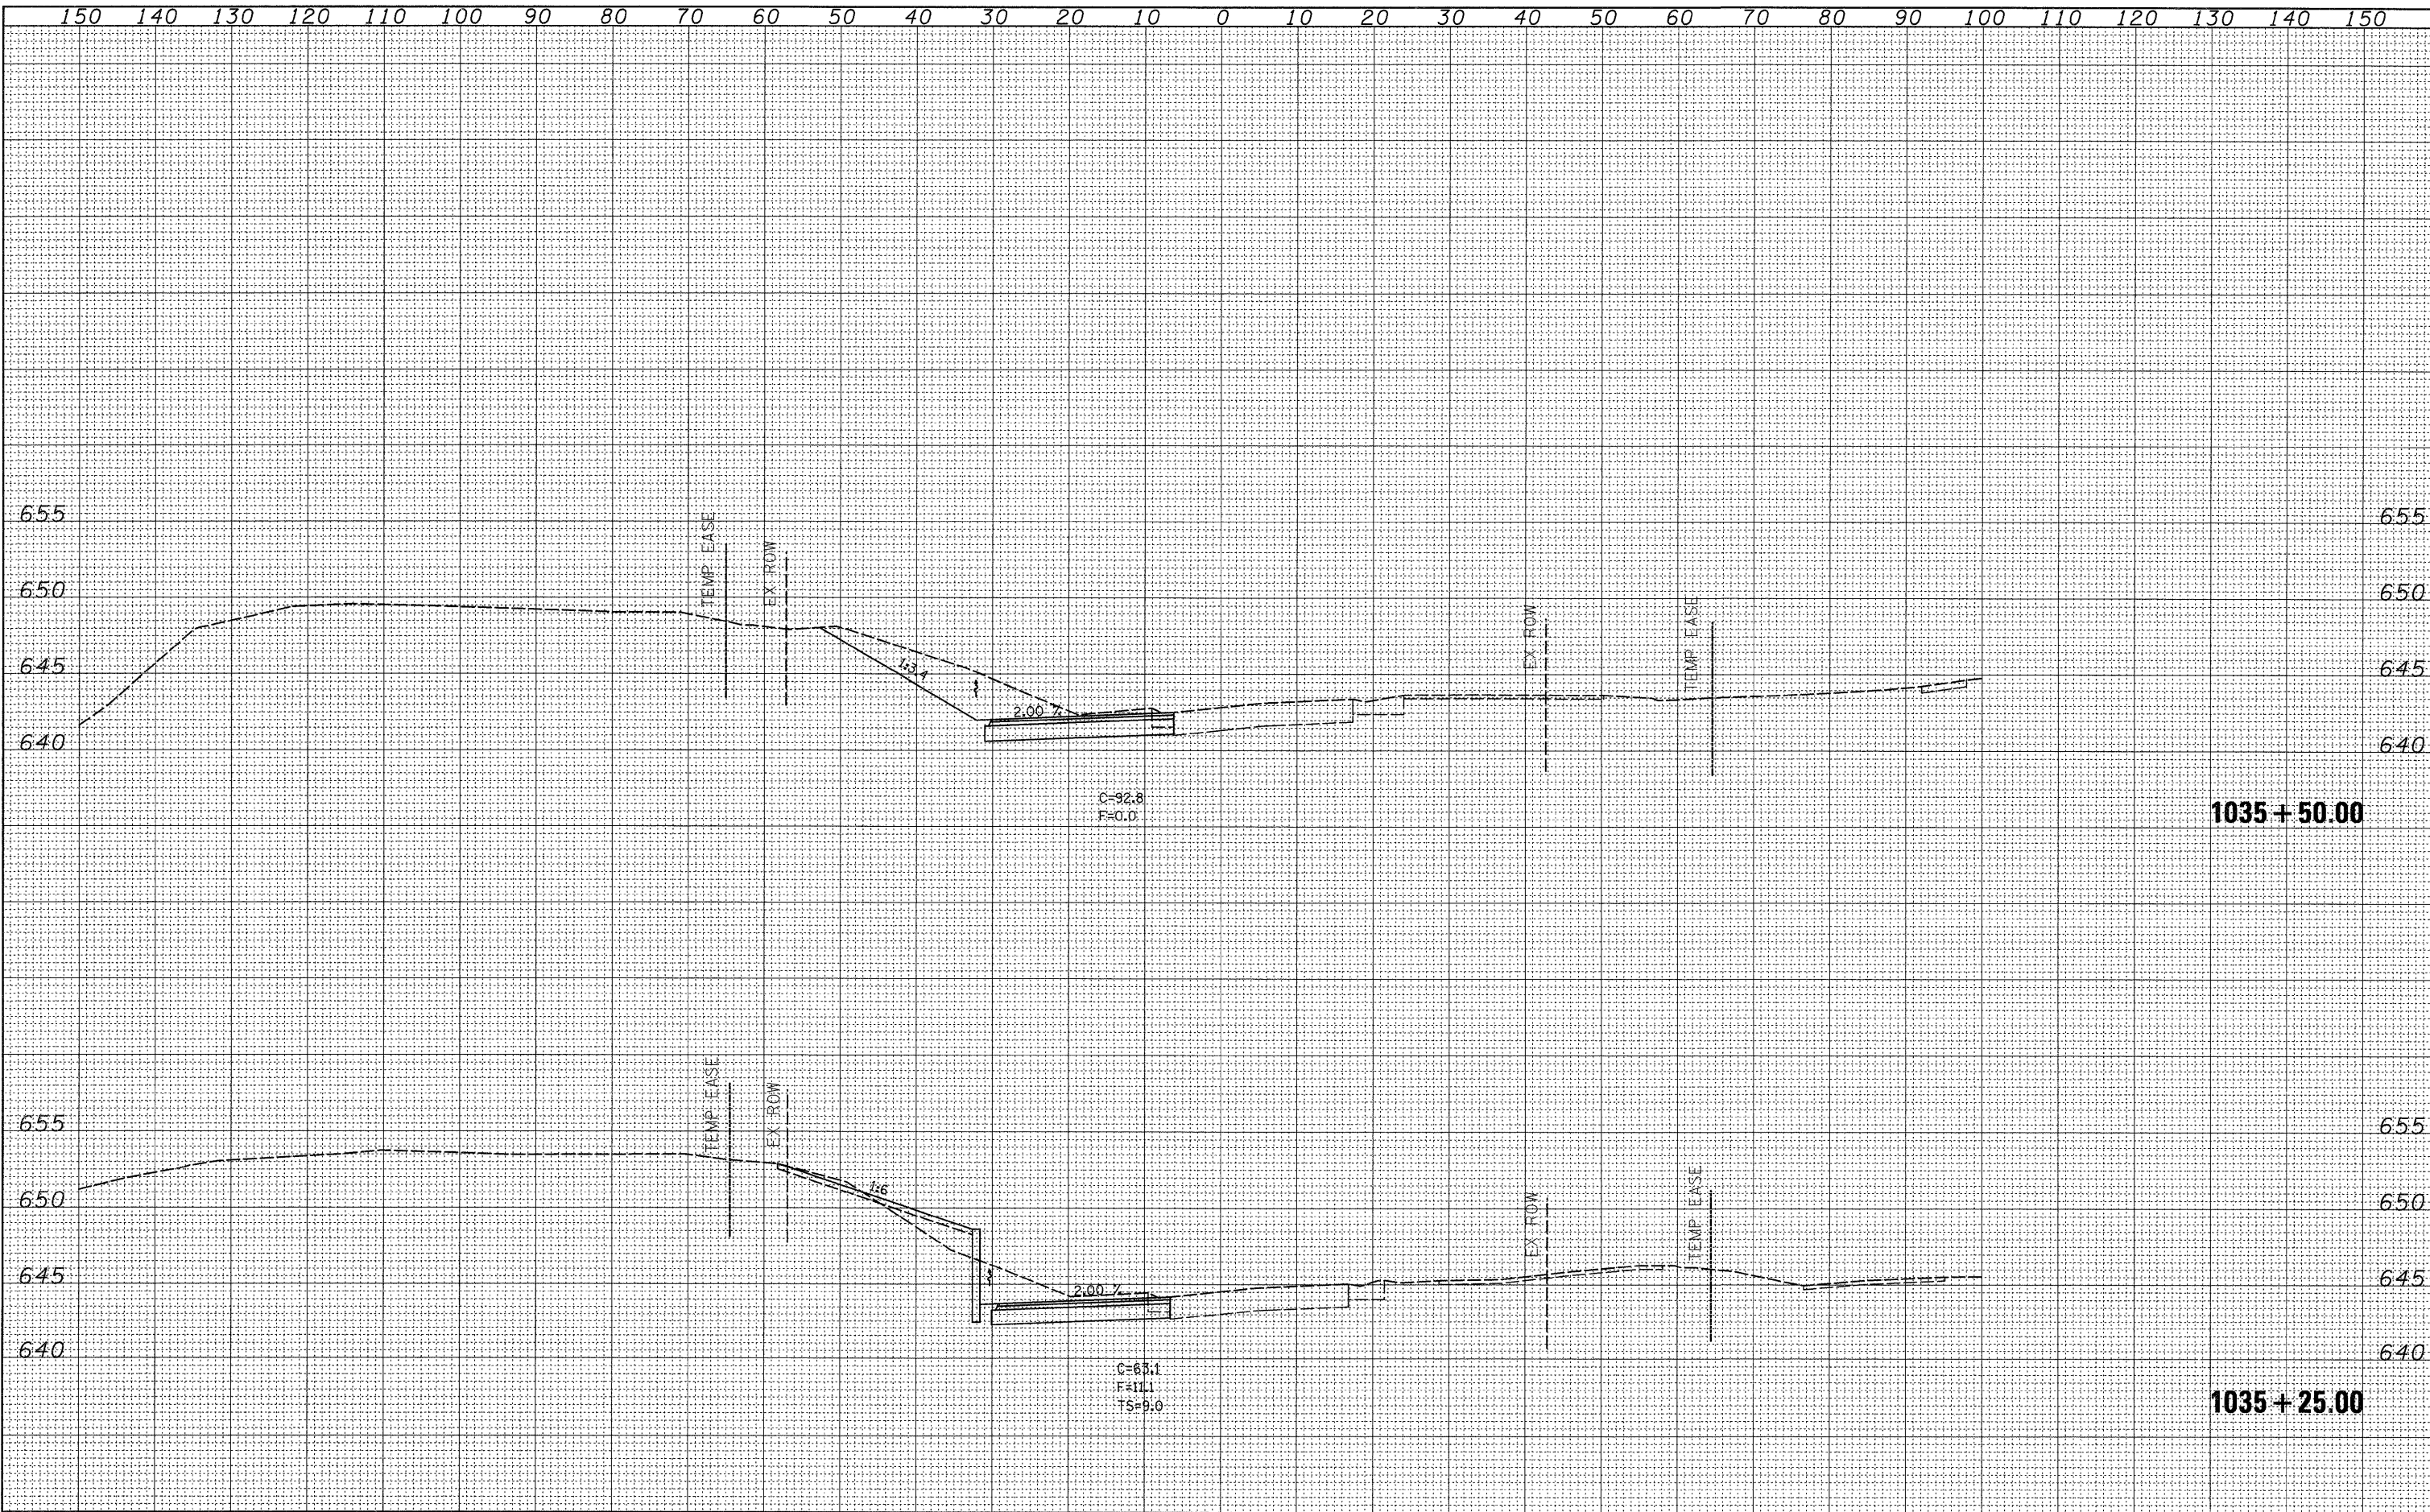

FILE NAME =	USER NAME = jordanhd	DESIGNED -	REVISED -	STATE OF ILLINOIS DEPARTMENT OF TRANSPORTATION	PRE-STAGE 1				F.A.P. RTE.	SECTION	COUNTY	TOTAL SHEETS	SHEET NO.
ca\pw_work\pw\dot\jordanhd\dms34554\d13905\stg.dgn		DRAWN -	REVISED -		309	(17R)B	WHITESIDE	376	181				
PLOT SCALE = 10.0000 "/td> <td></td> <td>CHECKED -</td> <td>REVISED -</td> <td colspan="4">SCALE: SHEET NO. OF SHEETS STA. 1035+25.00 TO STA. 1035+50.00</td> <td colspan="2">CONTRACT NO. 64B74</td>		CHECKED -	REVISED -		SCALE: SHEET NO. OF SHEETS STA. 1035+25.00 TO STA. 1035+50.00				CONTRACT NO. 64B74				
PLOT DATE = Mon Mar 16 07:19:15 2009		DATE -	REVISED -		ILLINOIS FED. AID PROJECT								