


DATE	
BY	
FINAL SURVEY	
SURVEYED	
NOTE BOOK	
NO.	
AREAS CHECKED	

DATE	
BY	
ORIGINAL SURVEY	
SURVEYED	
NOTE BOOK	
NO.	
AREAS CHECKED	

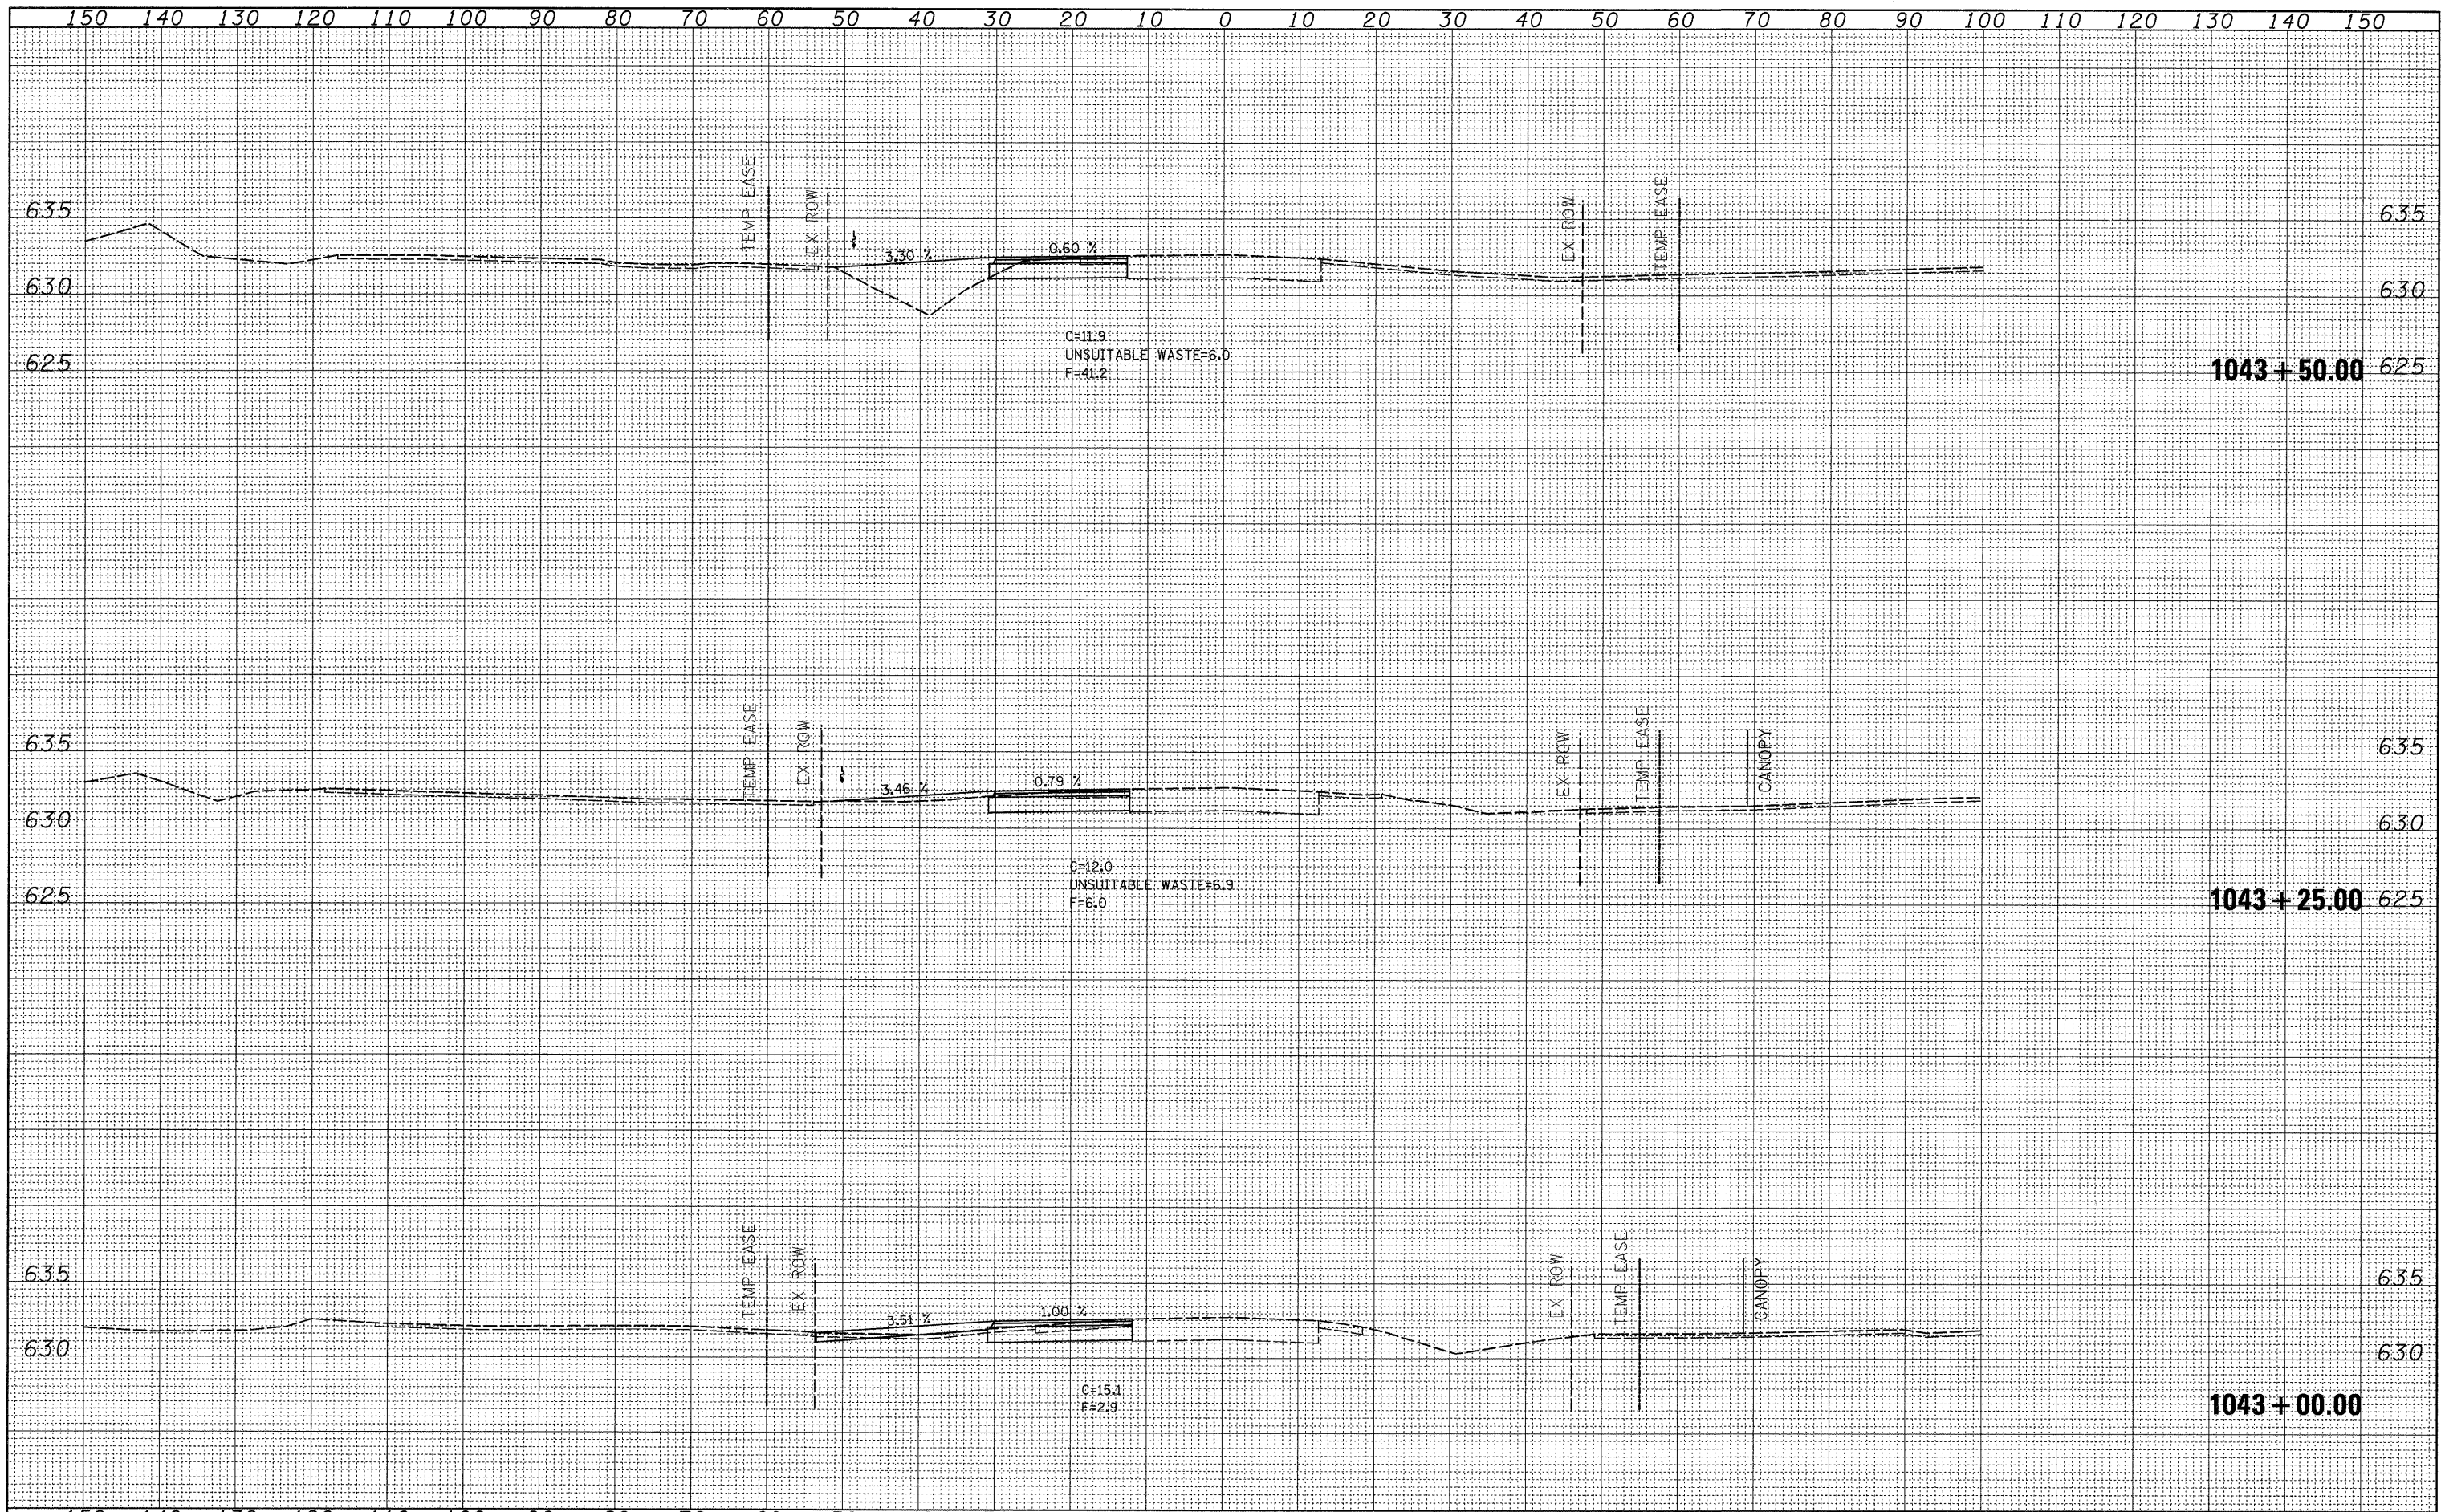

FILE NAME =	USER NAME = jordanhd	DESIGNED -	REVISED -	STATE OF ILLINOIS DEPARTMENT OF TRANSPORTATION	PRE-STAGE 1		F.A.P. RTE.	SECTION	COUNTY	TOTAL SHEETS	SHEET NO.
c:\pw\work\pw\dot\jordanhd\dms34554\dl3985xstg.dgn		DRAWN -	REVISED -		309	(17)B	WHITESIDE	376	191	CONTRACT NO. 64B74	
PLOT SCALE = 10.0000' / IN.		CHECKED -	REVISED -		SCALE: SHEET NO. OF SHEETS STA. 1043+00.00 TO STA. 1043+50.00		ILLINOIS FED. AID PROJECT				
PLOT DATE = Mon Mar 16 07:19:19 2009		DATE -	REVISED -								