


DATE	
BY	
FINAL SURVEY	
FIELD	
NOTE BOOK	
NO.	

DATE	
BY	
ORIGINAL SURVEY	
FIELD	
NOTE BOOK	
NO.	

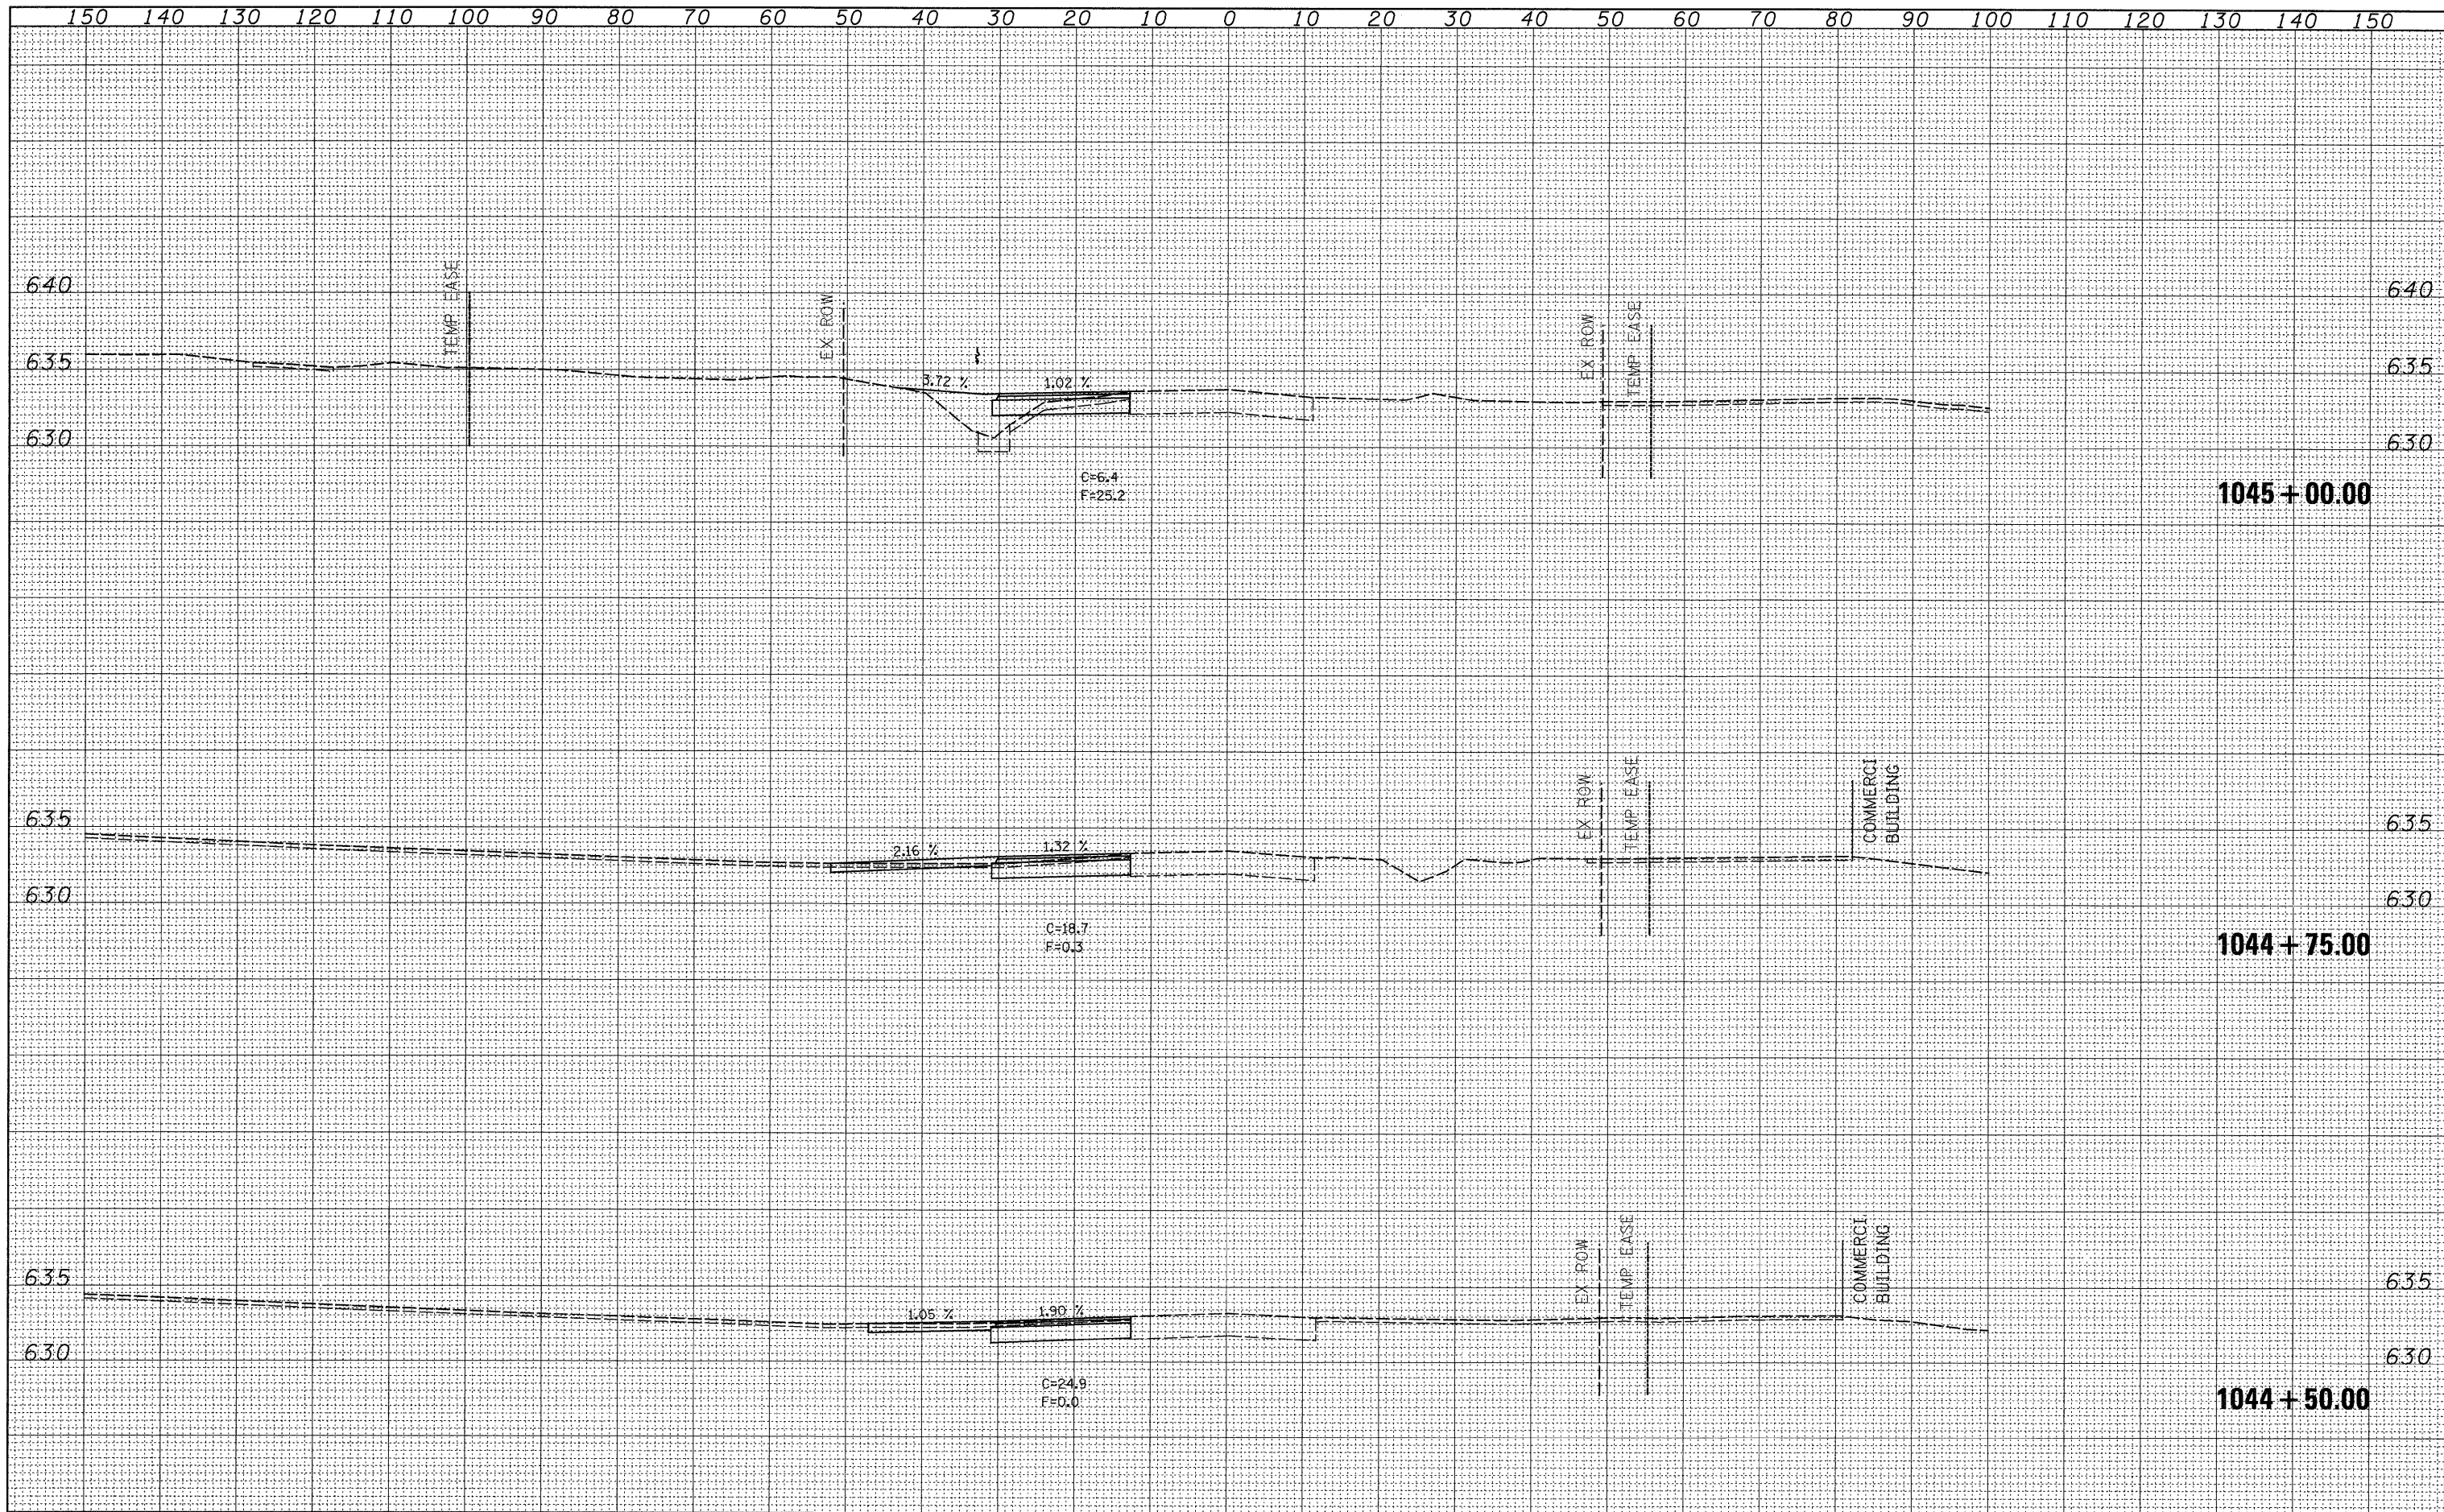

FILE NAME =	USER NAME = jordanhd	DESIGNED -	REVISED -	STATE OF ILLINOIS DEPARTMENT OF TRANSPORTATION	PRE-STAGE 1			F.A.P. RTE.	SECTION	COUNTY	TOTAL SHEETS	SHEET NO.
al\pw\work\pwsdot\jordanhd\dms34554\dl3905\stg\dgn		DRAWN -	REVISED -		309	(17R)B	WHITESIDE	376	193			
PLOT SCALE = 10,0000' / IN.		CHECKED -	REVISED -		CONTRACT NO. 64B74							
PLOT DATE = Mon Mar 16 07:19:20 2009		DATE -	REVISED -		ILLINOIS FED. AID PROJECT							
				SCALE:	SHEET NO.	OF	SHEETS	STA. 1044+50.00	TO STA. 1045+00.00			