


FINAL SURVEY	DATE
SURVEYED	BY
NOTE BOOK	NO.
TEMPLATE	AREAS CHECKED

ORIGINAL SURVEY	DATE
SURVEYED	BY
NOTE BOOK	NO.
TEMPLATE	AREAS CHECKED

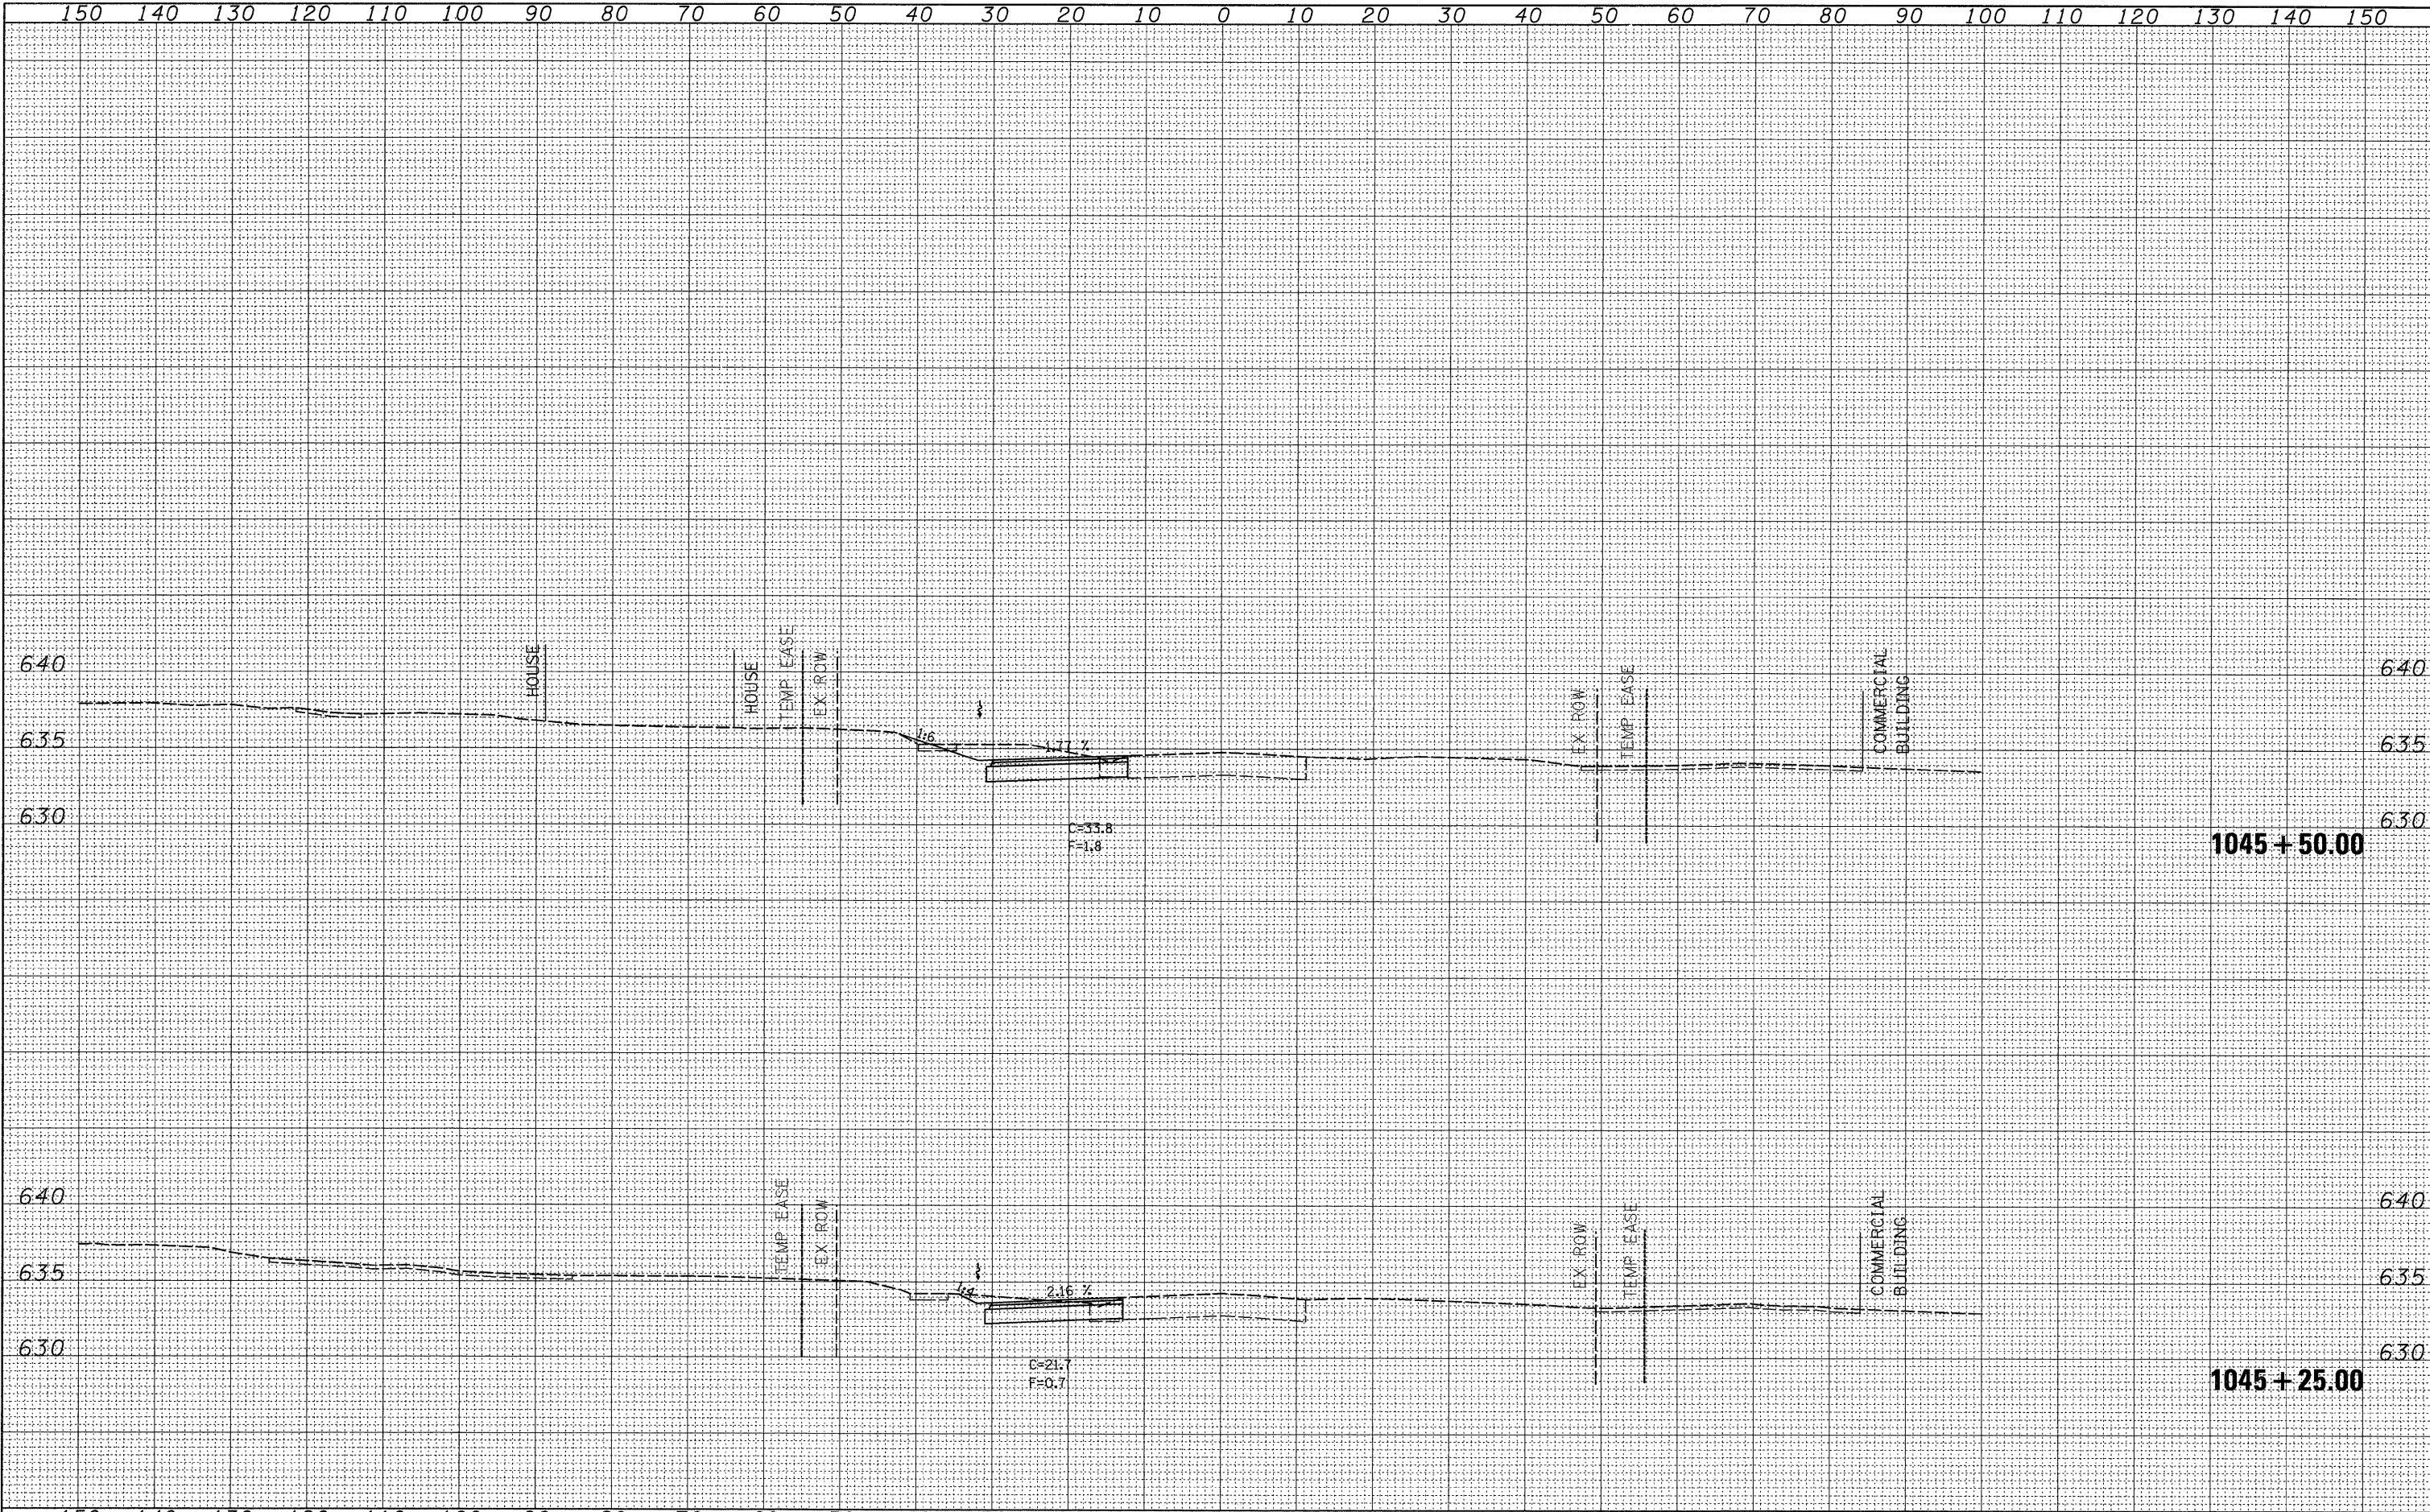

FILE NAME =	USER NAME = jordanhd	DESIGNED -	REVISED -	PRE-STAGE 1				F.A.P. RTE.	SECTION	COUNTY	TOTAL SHEETS	SHEET NO.
cs:\pw\work\pw\dot\jordanhd\dms34554\dl3905\stg\dgn		DRAWN -	REVISED -					309	(17)B	WHITESIDE	376	194
PLOT SCALE = 10.0000" / IN.		CHECKED -	REVISED -	SCALE:				CONTRACT NO. 64B74				
PLOT DATE = Mon Mar 16 07:19:20 2009		DATE -	REVISED -	SHEET NO. OF SHEETS				ILLINOIS FED. AID PROJECT				

**STATE OF ILLINOIS  
DEPARTMENT OF TRANSPORTATION**

STA. 1045+25.00 TO STA. 1045+50.00