


FINAL SURVEY	DATE
NO. _____	_____
BY _____	_____
SURVEYED _____	_____
NOTE BOOK _____	_____
TEMPLATE _____	_____
AREAS CHECKED _____	_____

ORIGINAL SURVEY	DATE
NO. _____	_____
BY _____	_____
SURVEYED _____	_____
NOTE BOOK _____	_____
TEMPLATE _____	_____
AREAS CHECKED _____	_____

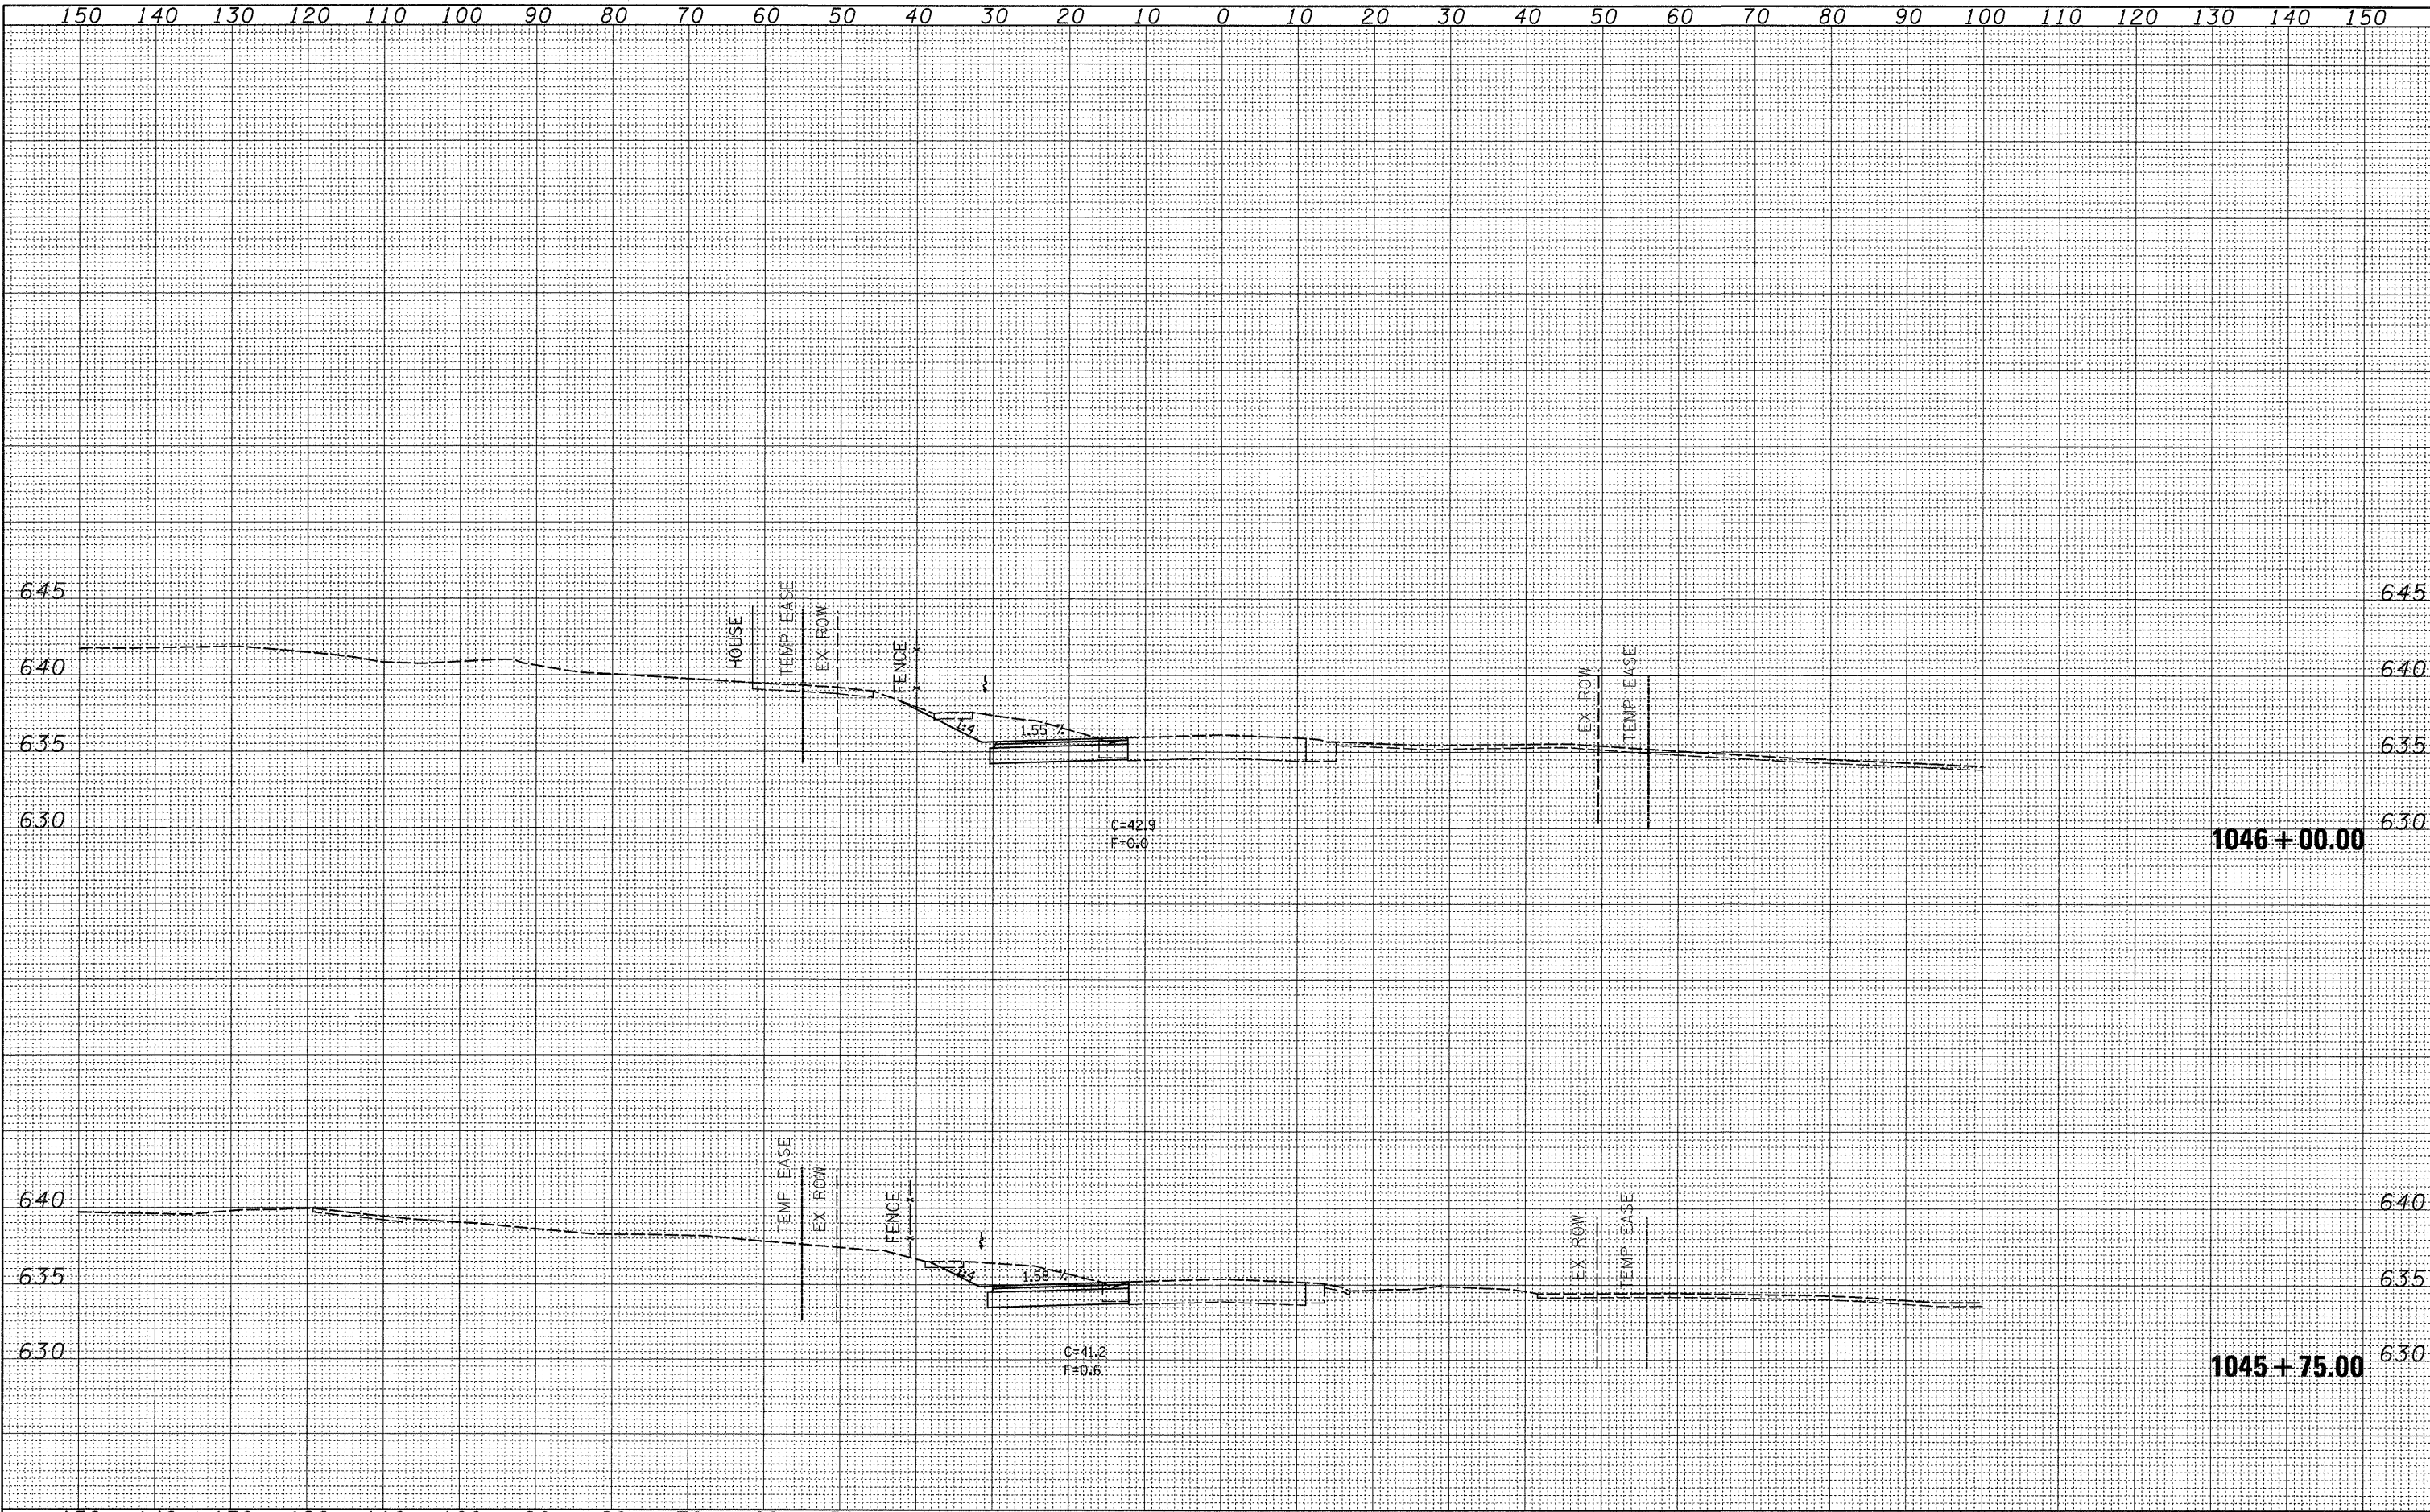

FILE NAME =	USER NAME = jordanhd	DESIGNED -	REVISED -	STATE OF ILLINOIS DEPARTMENT OF TRANSPORTATION	PRE-STAGE 1			F.A.P. RTE.	SECTION	COUNTY	TOTAL SHEETS	SHEET NO.
c:\pw_work\pw\dot\jordanhd\dms34554\d13985\stg.dgn		DRAWN -	REVISED -		309	(17R)B	WHITESIDE	376	195			
PLOT SCALE = 10.0000' / IN.		CHECKED -	REVISED -		SCALE: SHEET NO. OF SHEETS STA. 1045+75.00 TO STA. 1046+00.00			CONTRACT NO. 64B74				
PLOT DATE = Mon Mar 16 07:19:20 2009		DATE -	REVISED -		ILLINOIS FED. AID PROJECT							